


The Cheltenham (OP)




FRONT ELEVATION




REAR ELEVATION

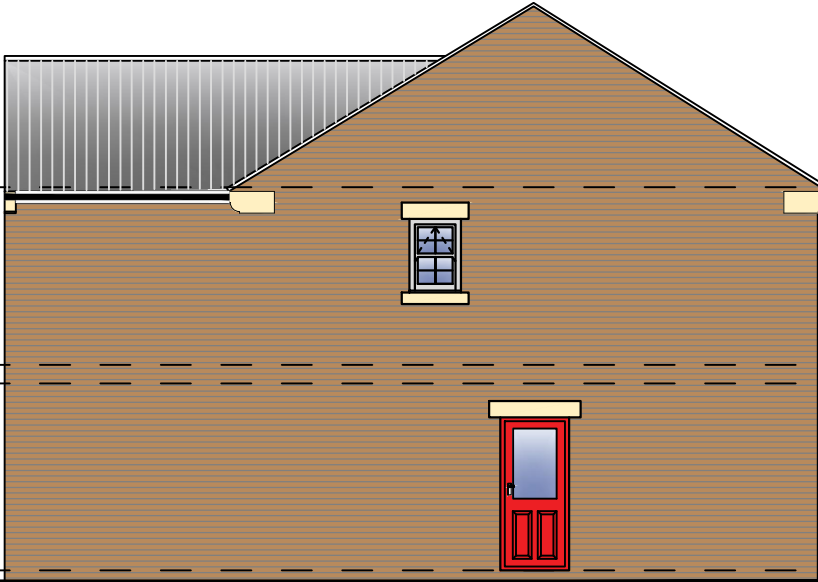


SIDE ELEVATION

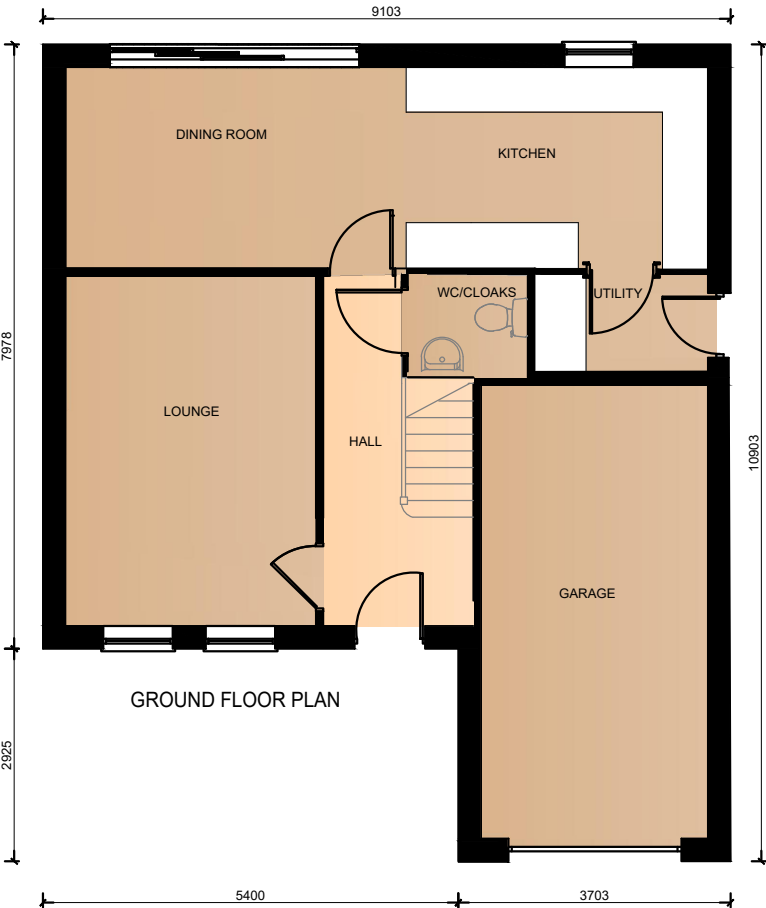

GROUND FLOOR PLAN

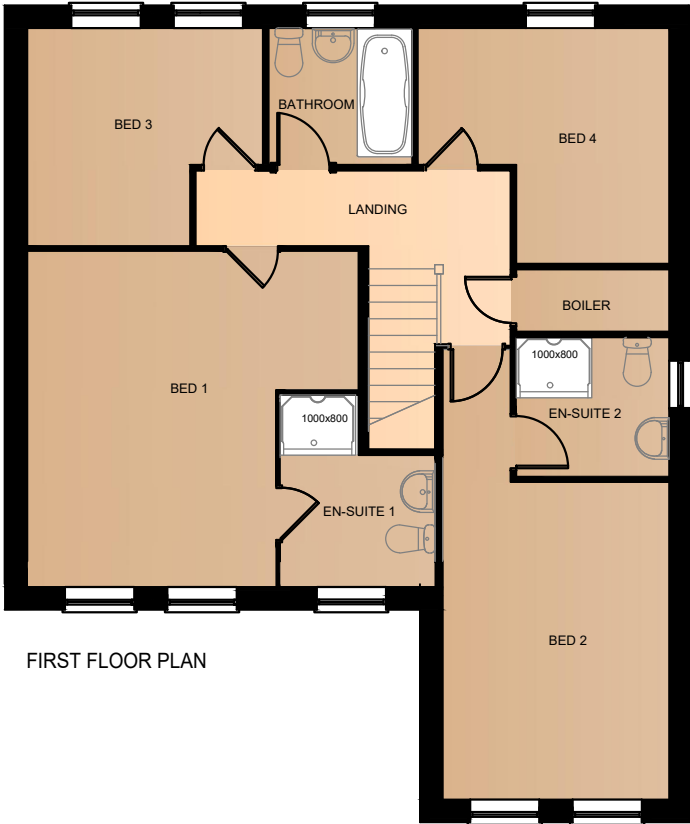

FIRST FLOOR PLAN

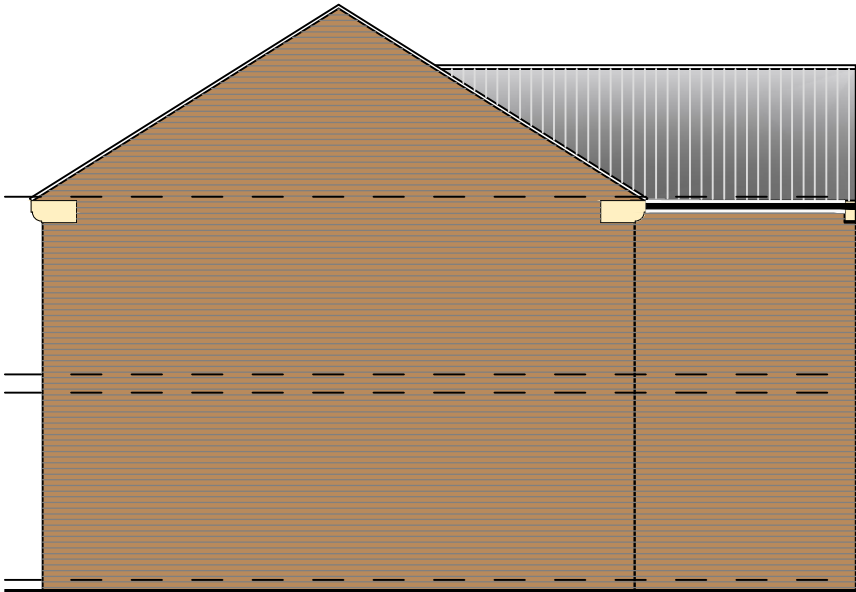

SIDE ELEVATION

Revision notes:		
Rev:	Date:	Notes:
..	..	..

Revision notes:		
Rev:	Date:	Notes:
..	..	..

Revision notes:		
Rev:	Date:	Notes:
..	..	..

Date: 20.09.23	Project: The Cheltenham - Planning (op)
Scale @ A3: 1:100	Drawing Number: 2022/53/14
Drawn By: TW	Revision: -



SO GOOD TO COME HOME TO

Unit 5, Benton Office Park, Bennett Avenue,
Horbury, Wakefield, WF4 5RA, Tel: 01924 831030