




Stalls	
Area	Number
36 m ²	2
81 m ²	9
170 m ²	3
102 m ²	7
170 m ²	6
260 m ²	28
819 m ²	

- Key**
- BOH
 - Cafe/ Bar
 - Circulation
 - Daily License
 - Flexible Space
 - Food & Beverage
 - Food Retail
 - Plant
 - Staff
 - Stage
 - Traditional Retail
 - WC

Town Park & Outdoor Market

WHITEHALL WAY

CRACKENEDGE LANE

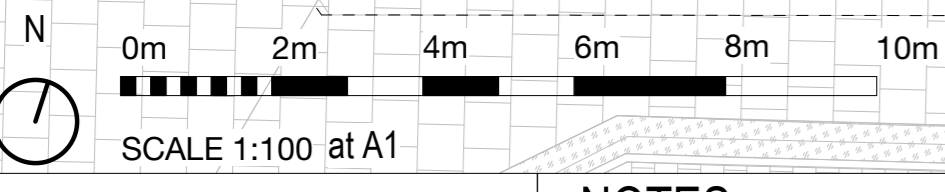

NOTES

BUILDING DESIGN PARTNERSHIP SHALL HAVE NO RESPONSIBILITY FOR ANY USE MADE OF THIS DOCUMENT OTHER THAN FOR THAT WHICH IT WAS PREPARED AND ISSUED.
 ALL DIMENSIONS SHOULD BE CHECKED ON SITE.
 DO NOT SCALE FROM THIS DRAWING.
 ANY DRAWING ERRORS OR DIVERGENCES SHOULD BE BROUGHT TO THE ATTENTION OF BUILDING DESIGN PARTNERSHIP AT THE ADDRESS SHOWN BELOW.
 DRAWINGS SHALL BE READ IN CONJUNCTION WITH THE FOLLOWING BEFORE WORK COMMENCES:

- THE CDM DESIGN ISSUES REGISTER
- THE BDP RISK SERIES OF DRAWINGS
- THE PROJECT CDM RISK REGISTER

REVISION	DESCRIPTION	DRAWN	DESIGNED	DATE
P07	Planning Submission	TB	RG	12/08/24



3 St Paul's Place
 129 Norfolk Street
 Sheffield
 S1 2JE
 United Kingdom
 T +44 (0)114 273 1641
 www.bdp.com



PROJECT TITLE Dewsbury Market		SCALE @ A1
DRIVING FILE P3001350	SUBJECT S4 - Stage Approval	DATE PREPARED 03/11/23
MARKET BUILDINGS GROUND Level_GA Plan		REVISION P07
DRAWING ID DMTP-BDP-00-GR-PL-A-20001		