

ARCHITECTURE | PLANNING | DESIGN

Malkin Farm
Brow Lane
Holmfirth
HD9 2RJ
07946872499
paul@paulmatthewsarchitectural.co.uk
www.paulmatthewsarchitectural.co.uk

Company Registration Number: 09898149 – Company
Registered in England and Wales


Project
Erection of Two Detached Dwellings adj to 71,
Woodhead Road, Honley, Holmfirth, HD9 6PP .
Client

Mr P Mitchell

Drawing Title/Issue

Plot 2 Working Drawing Section

scale	date	sheet size	dwg. no.
1:50	02/20	A2	20/313/09

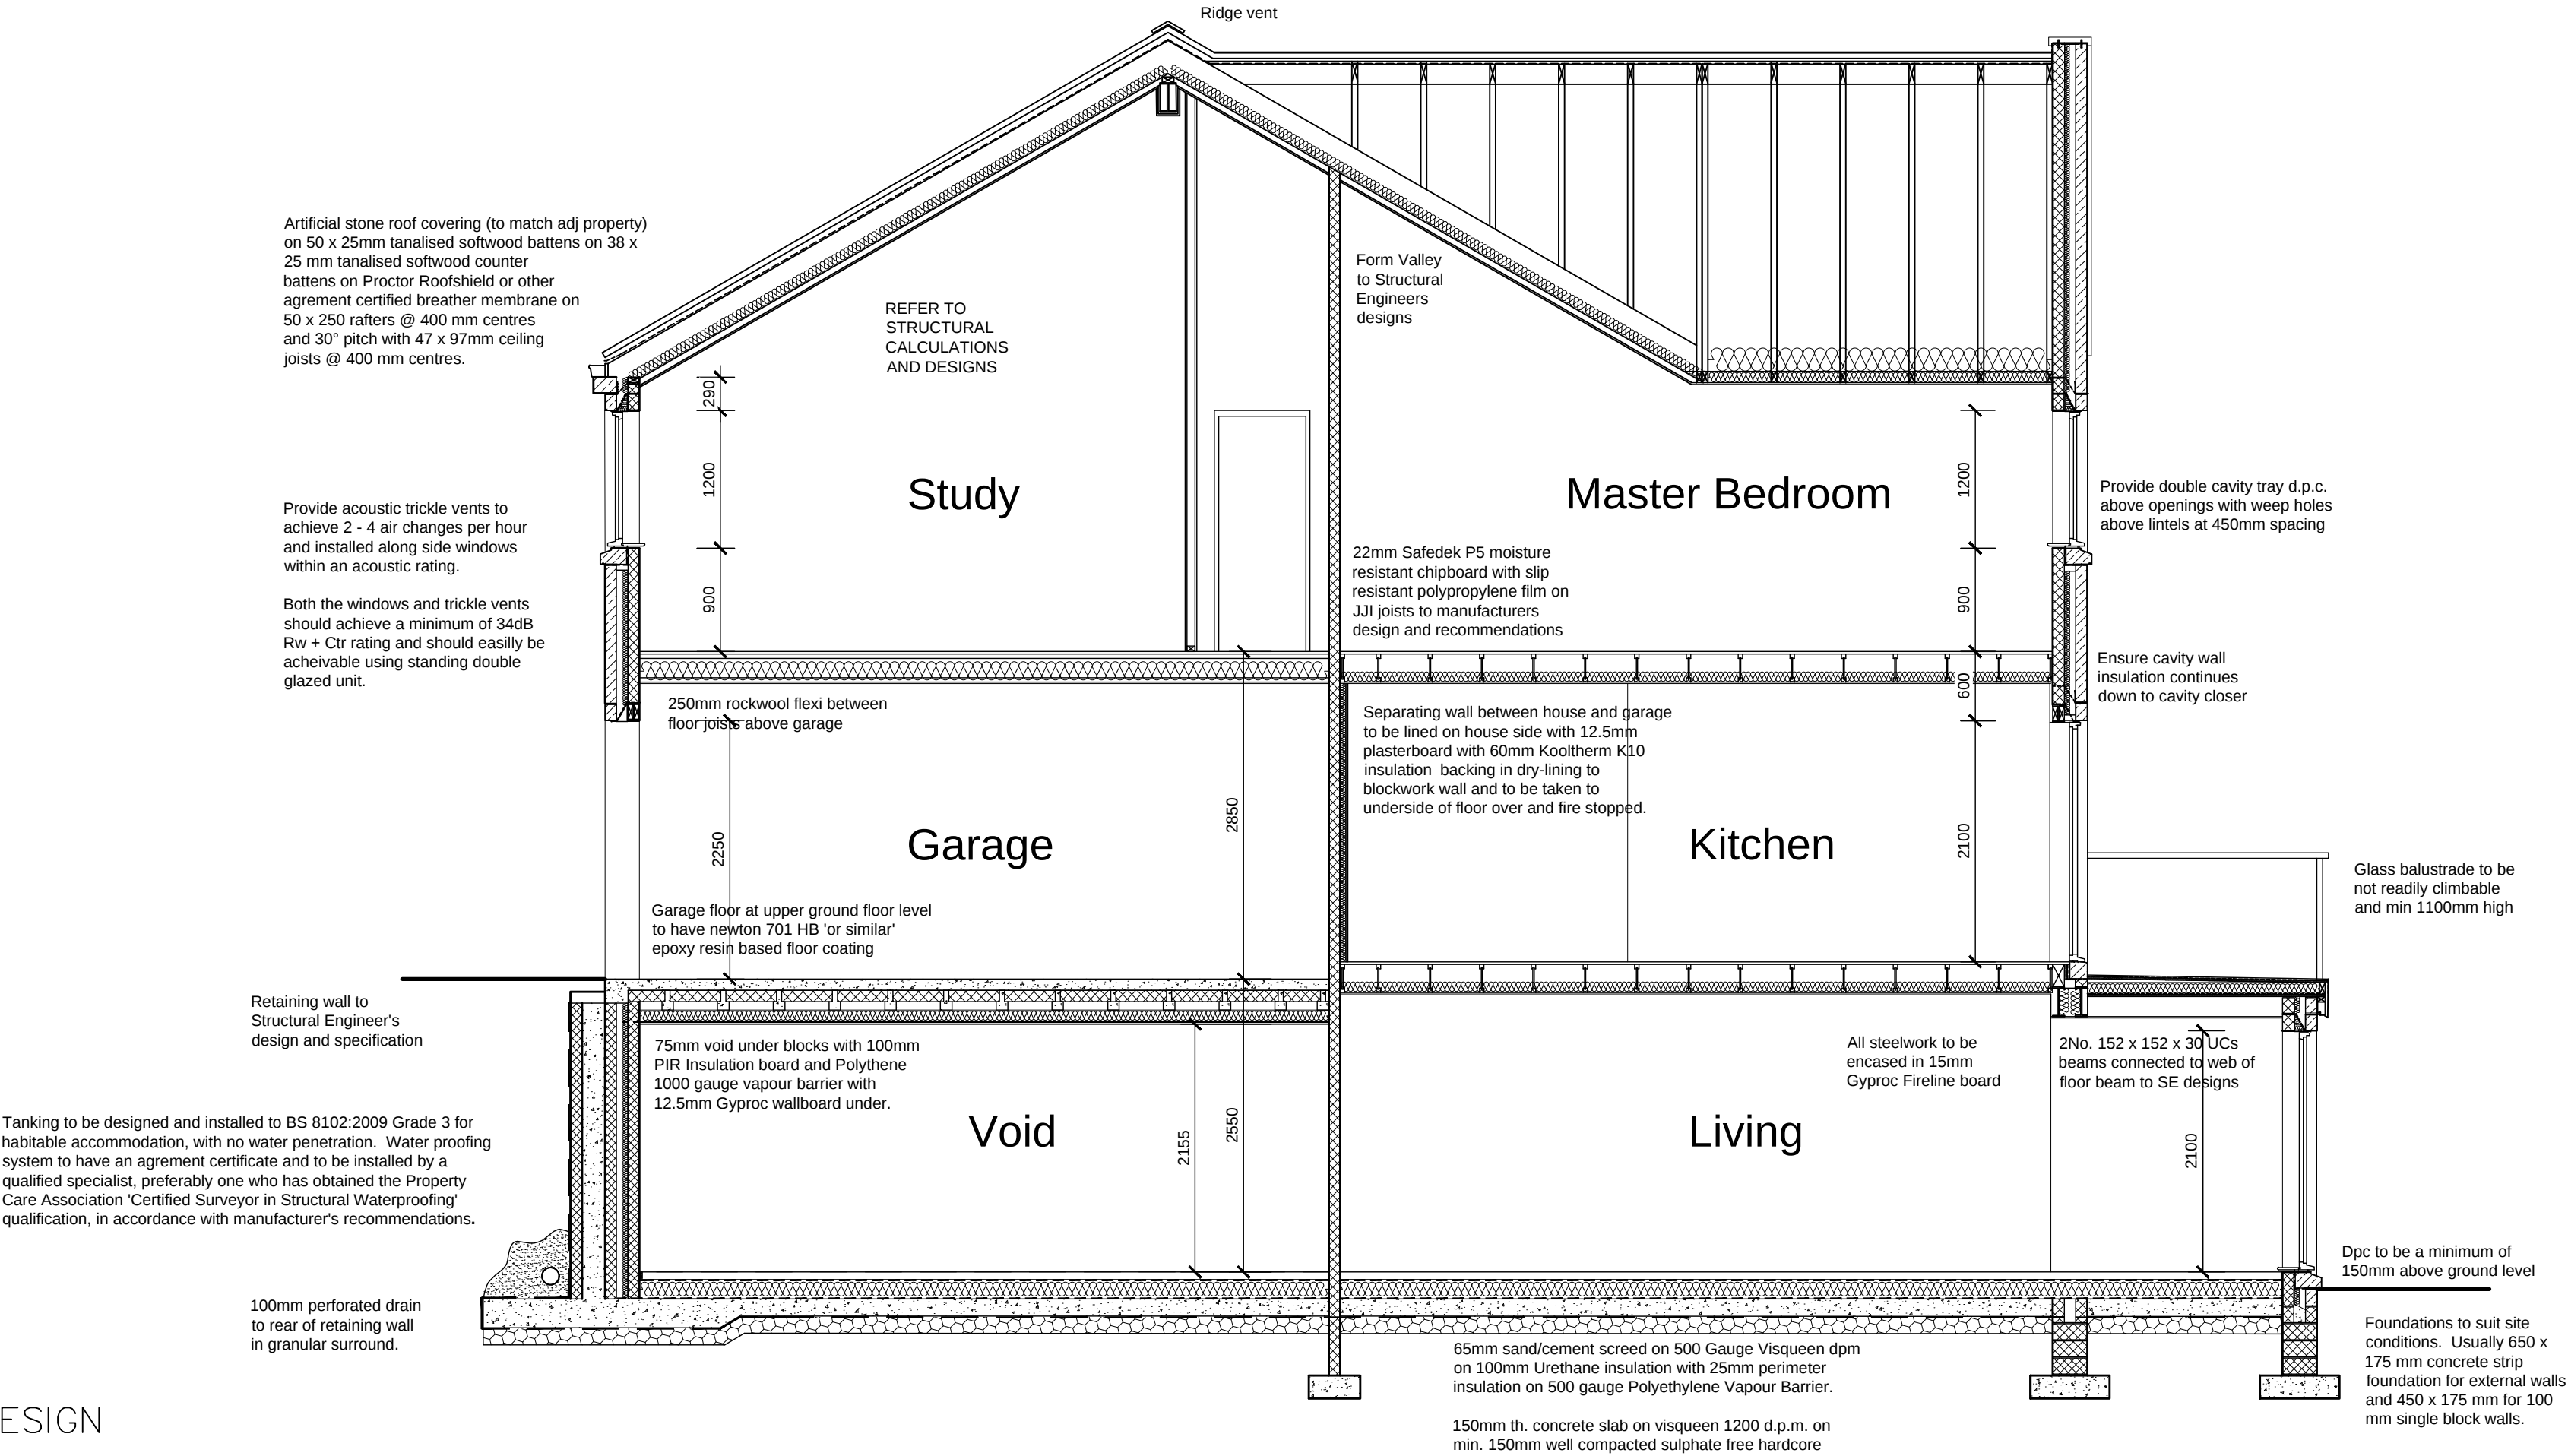

Section A-A