




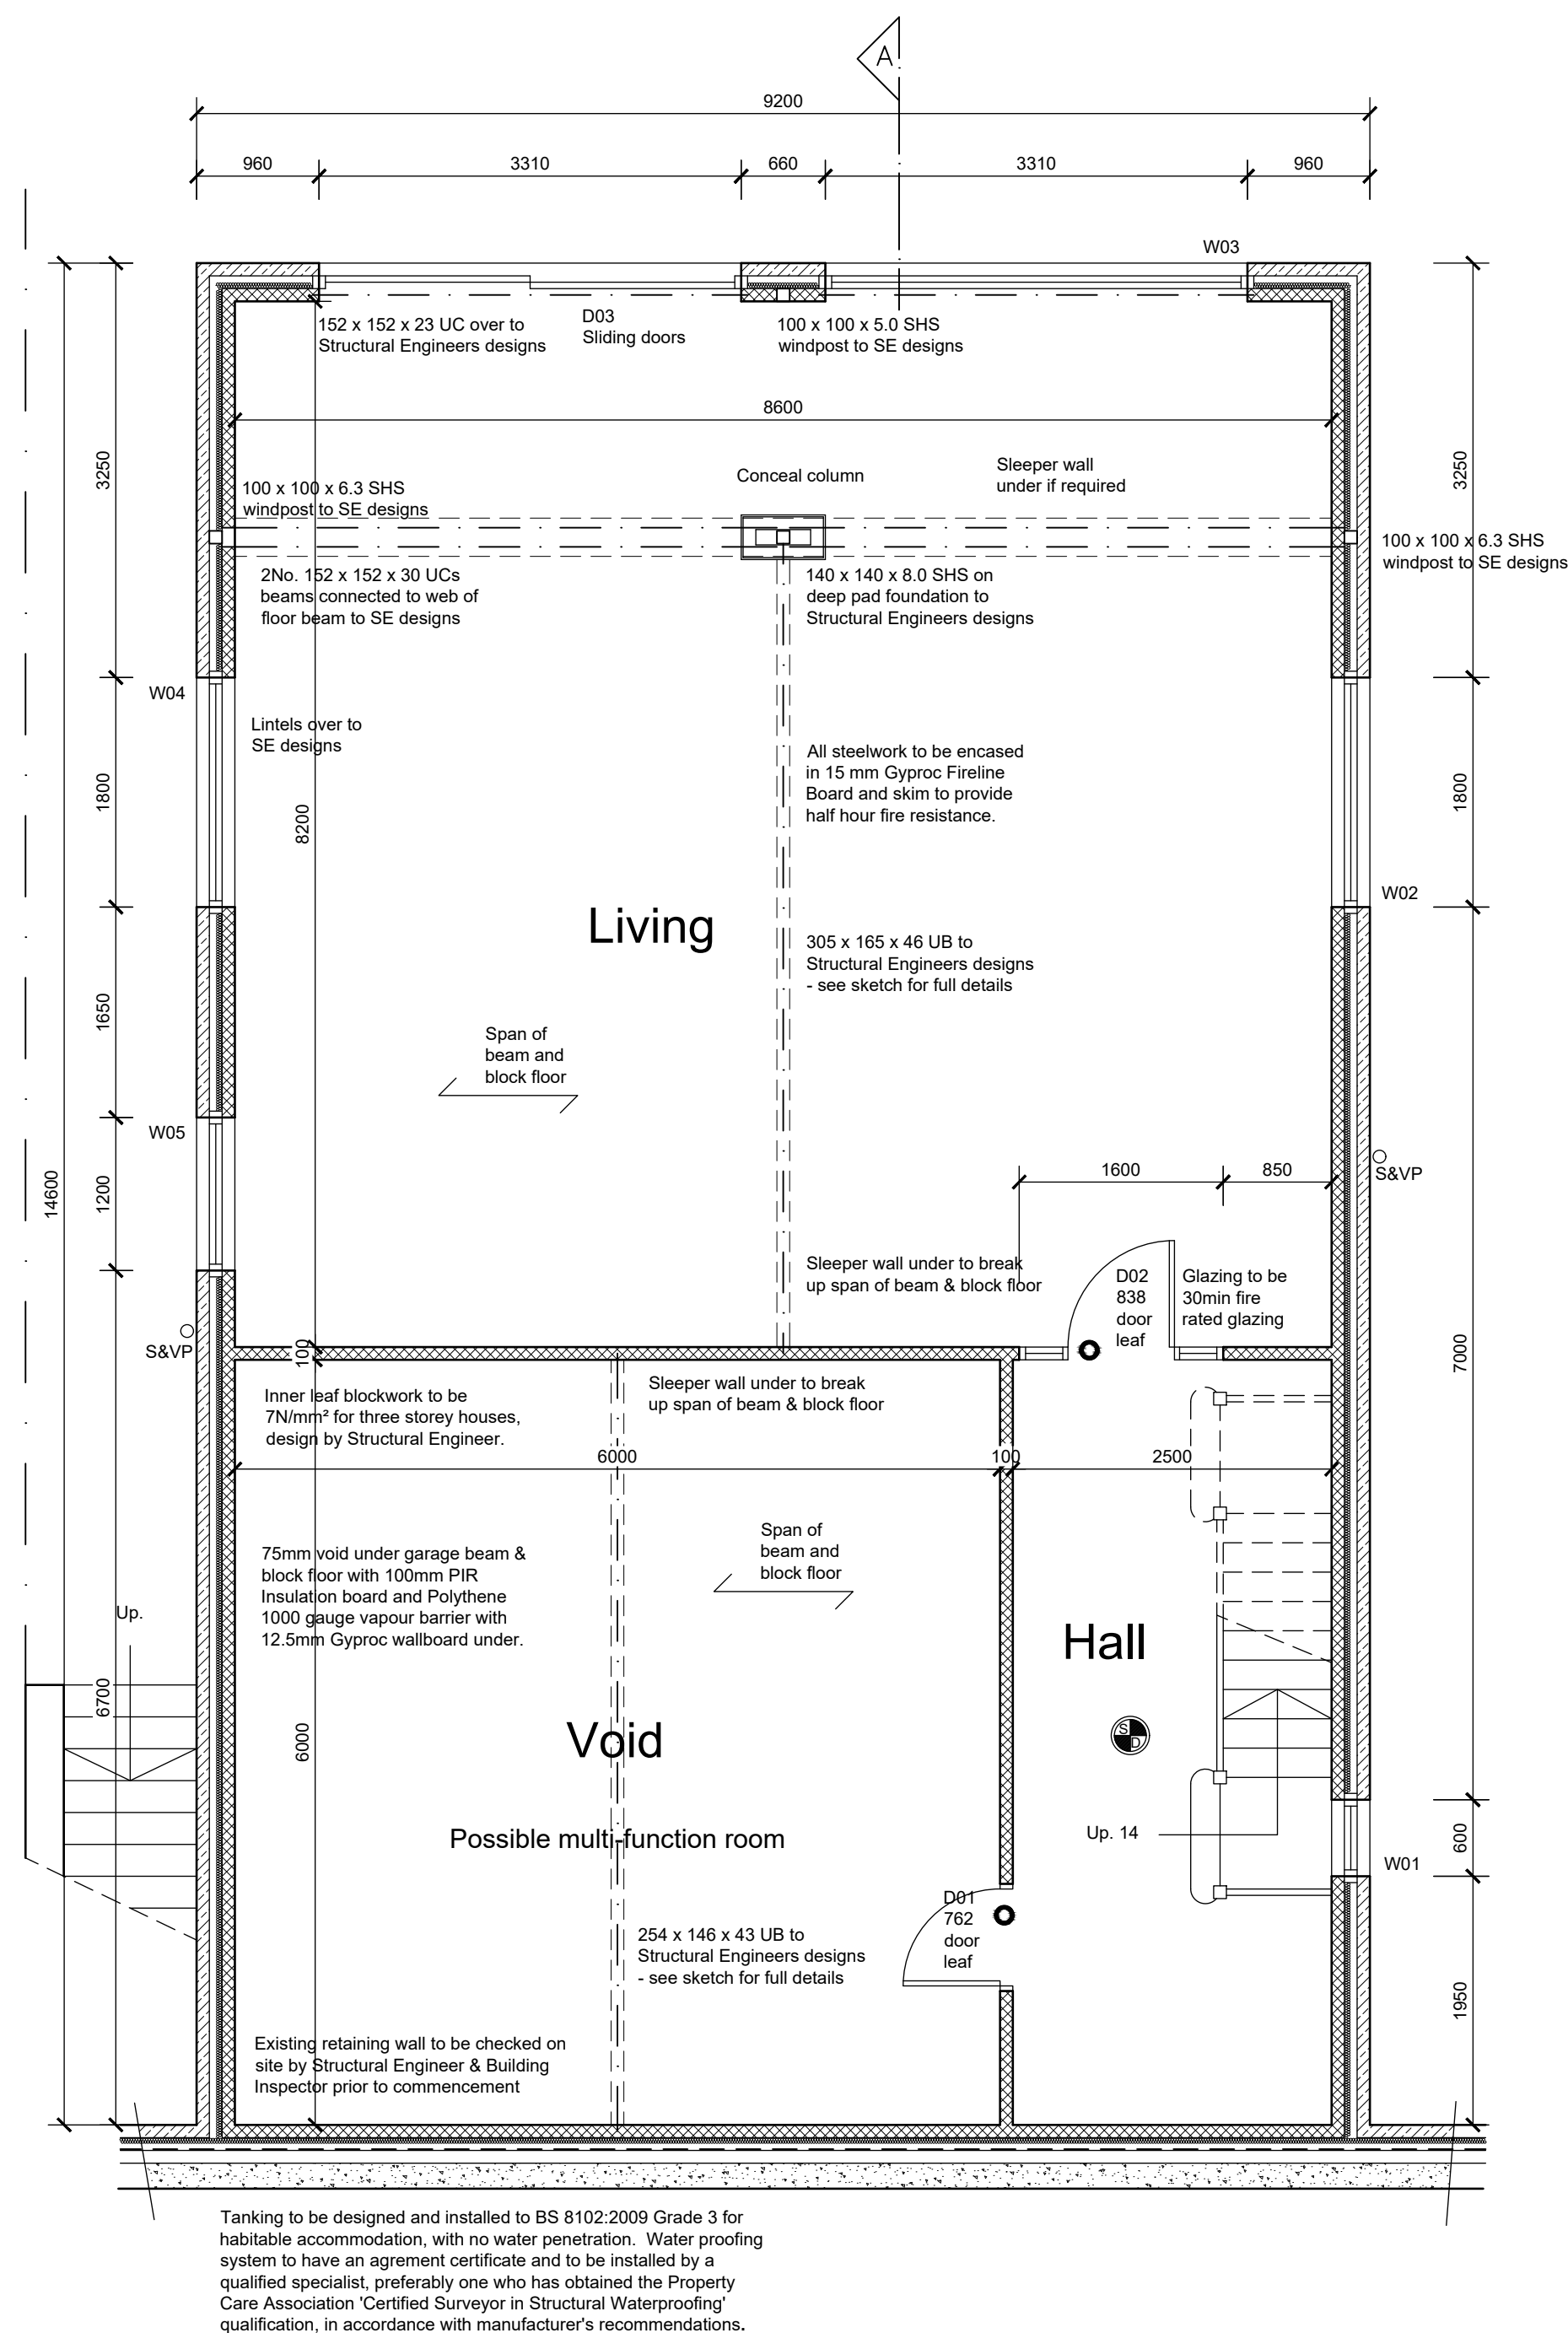

Lower Ground Floor Plan

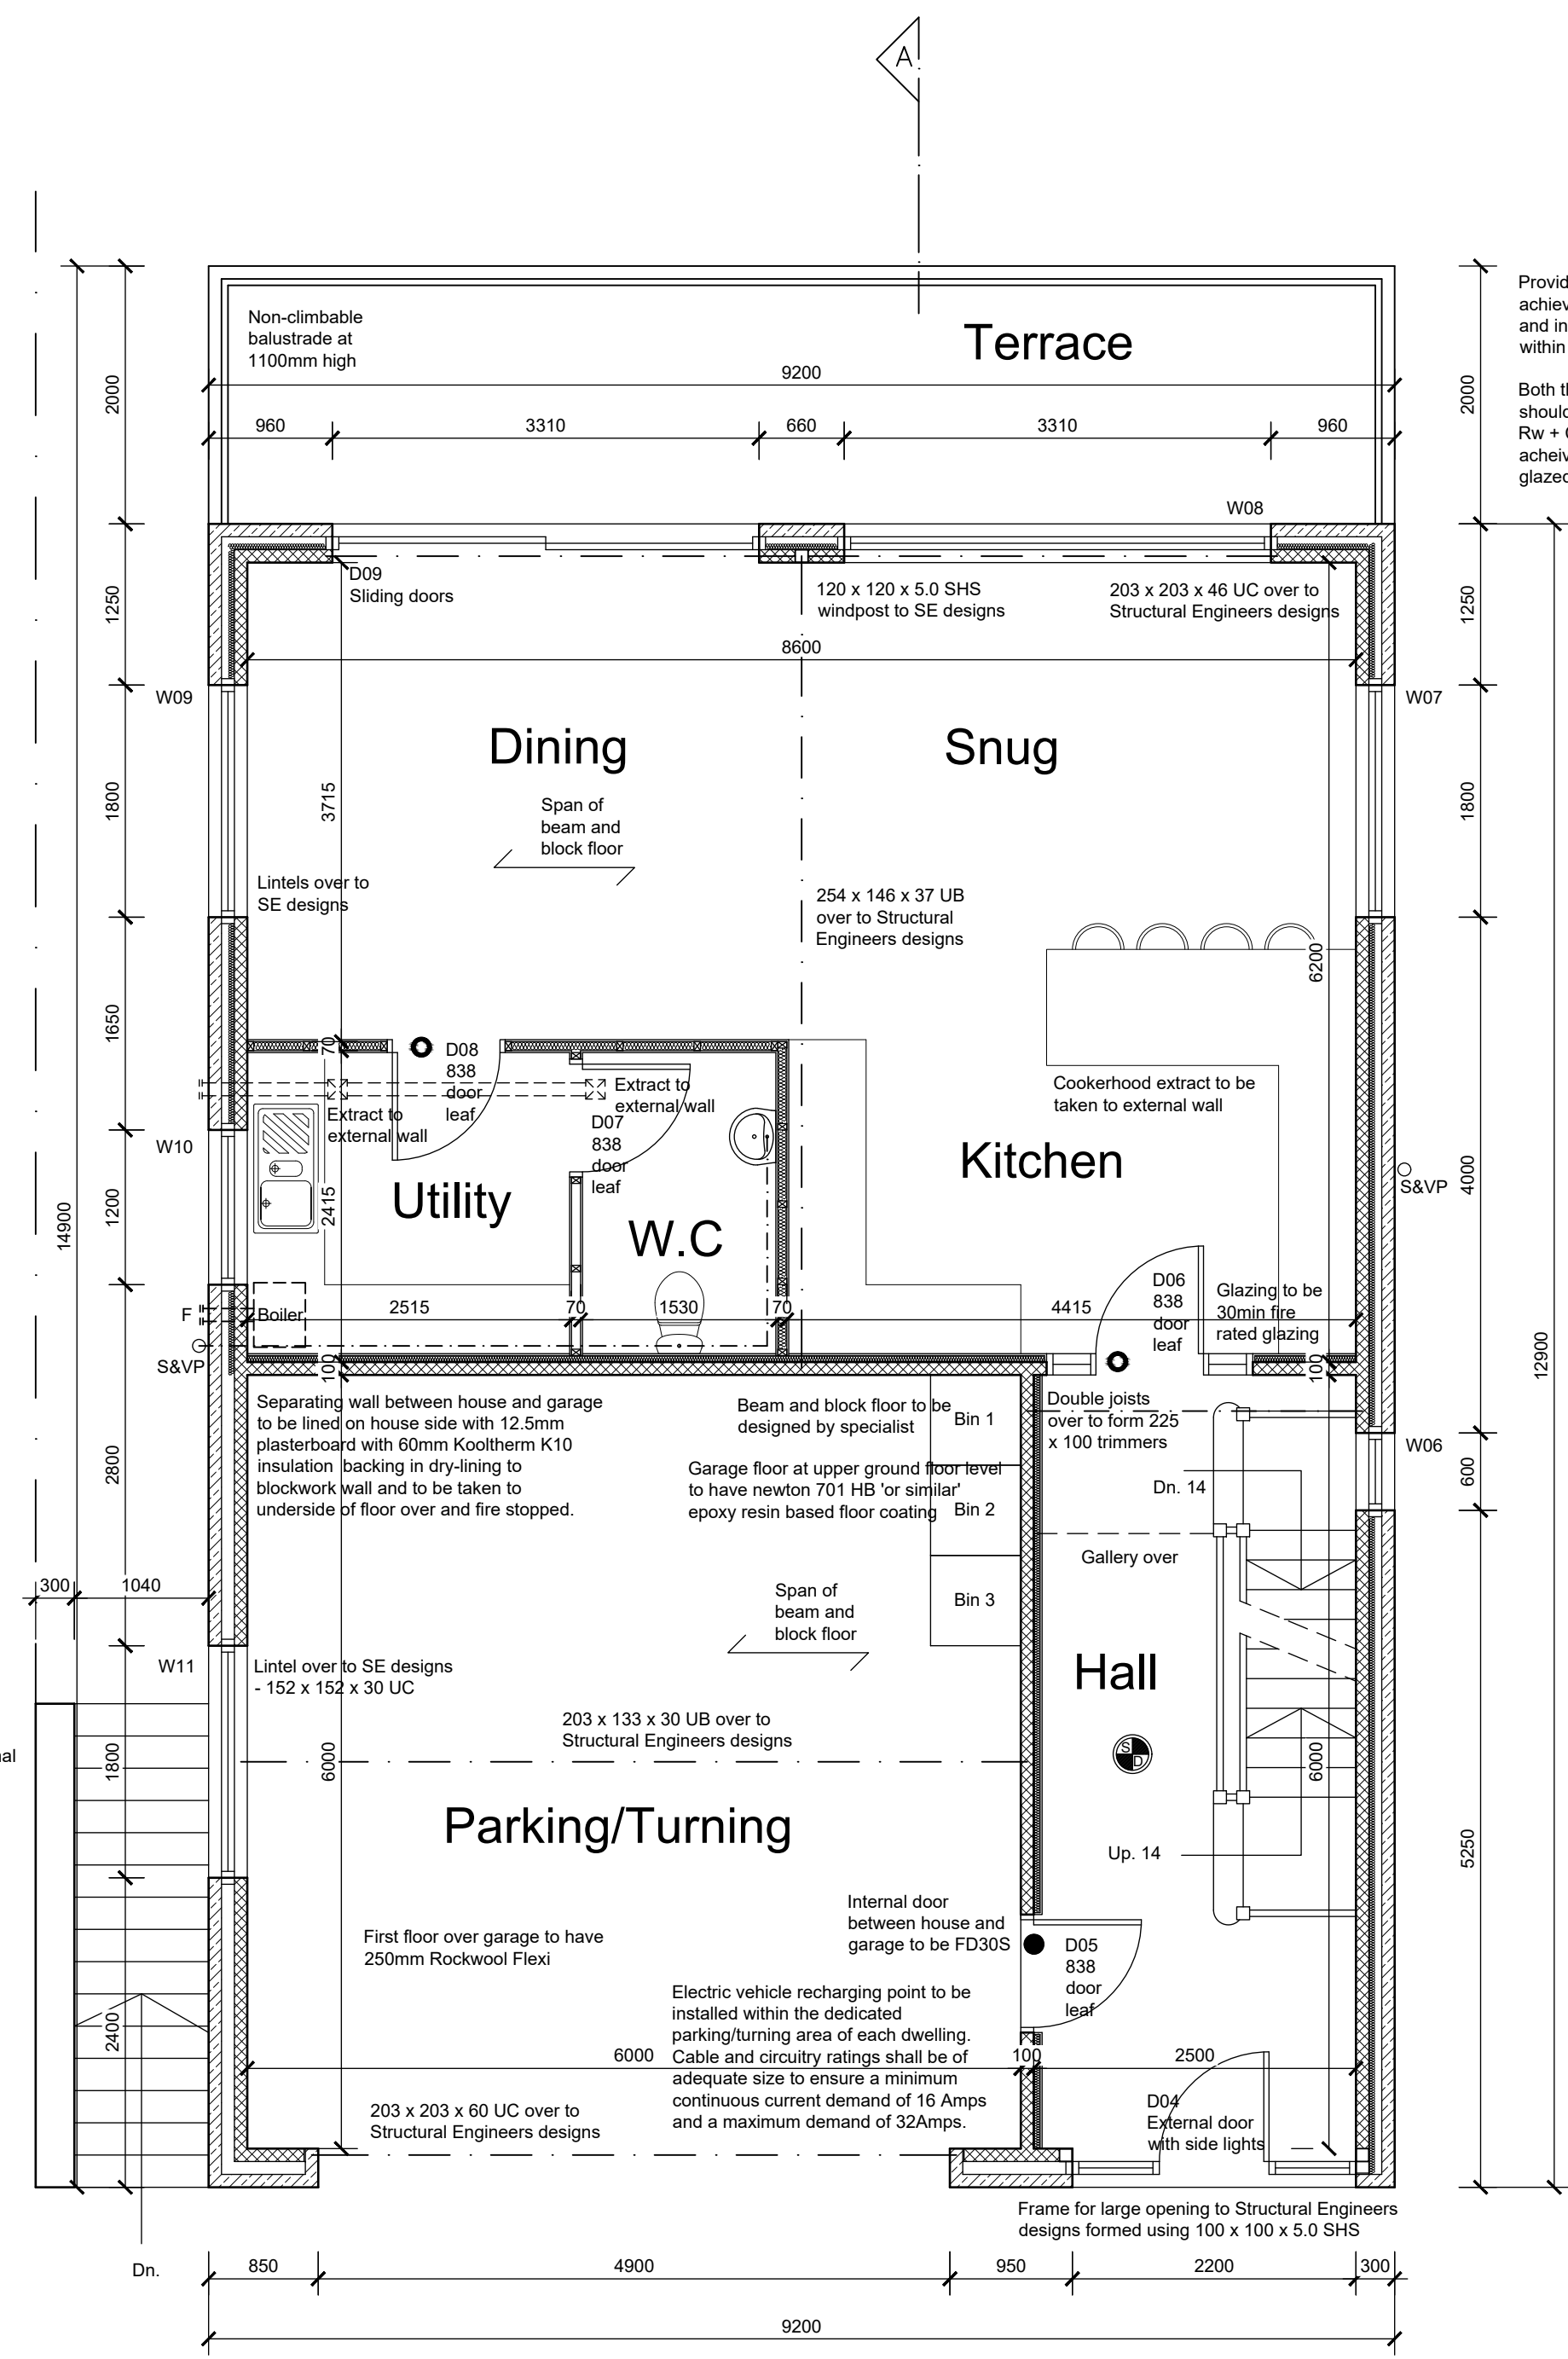

Upper Ground Floor Plan

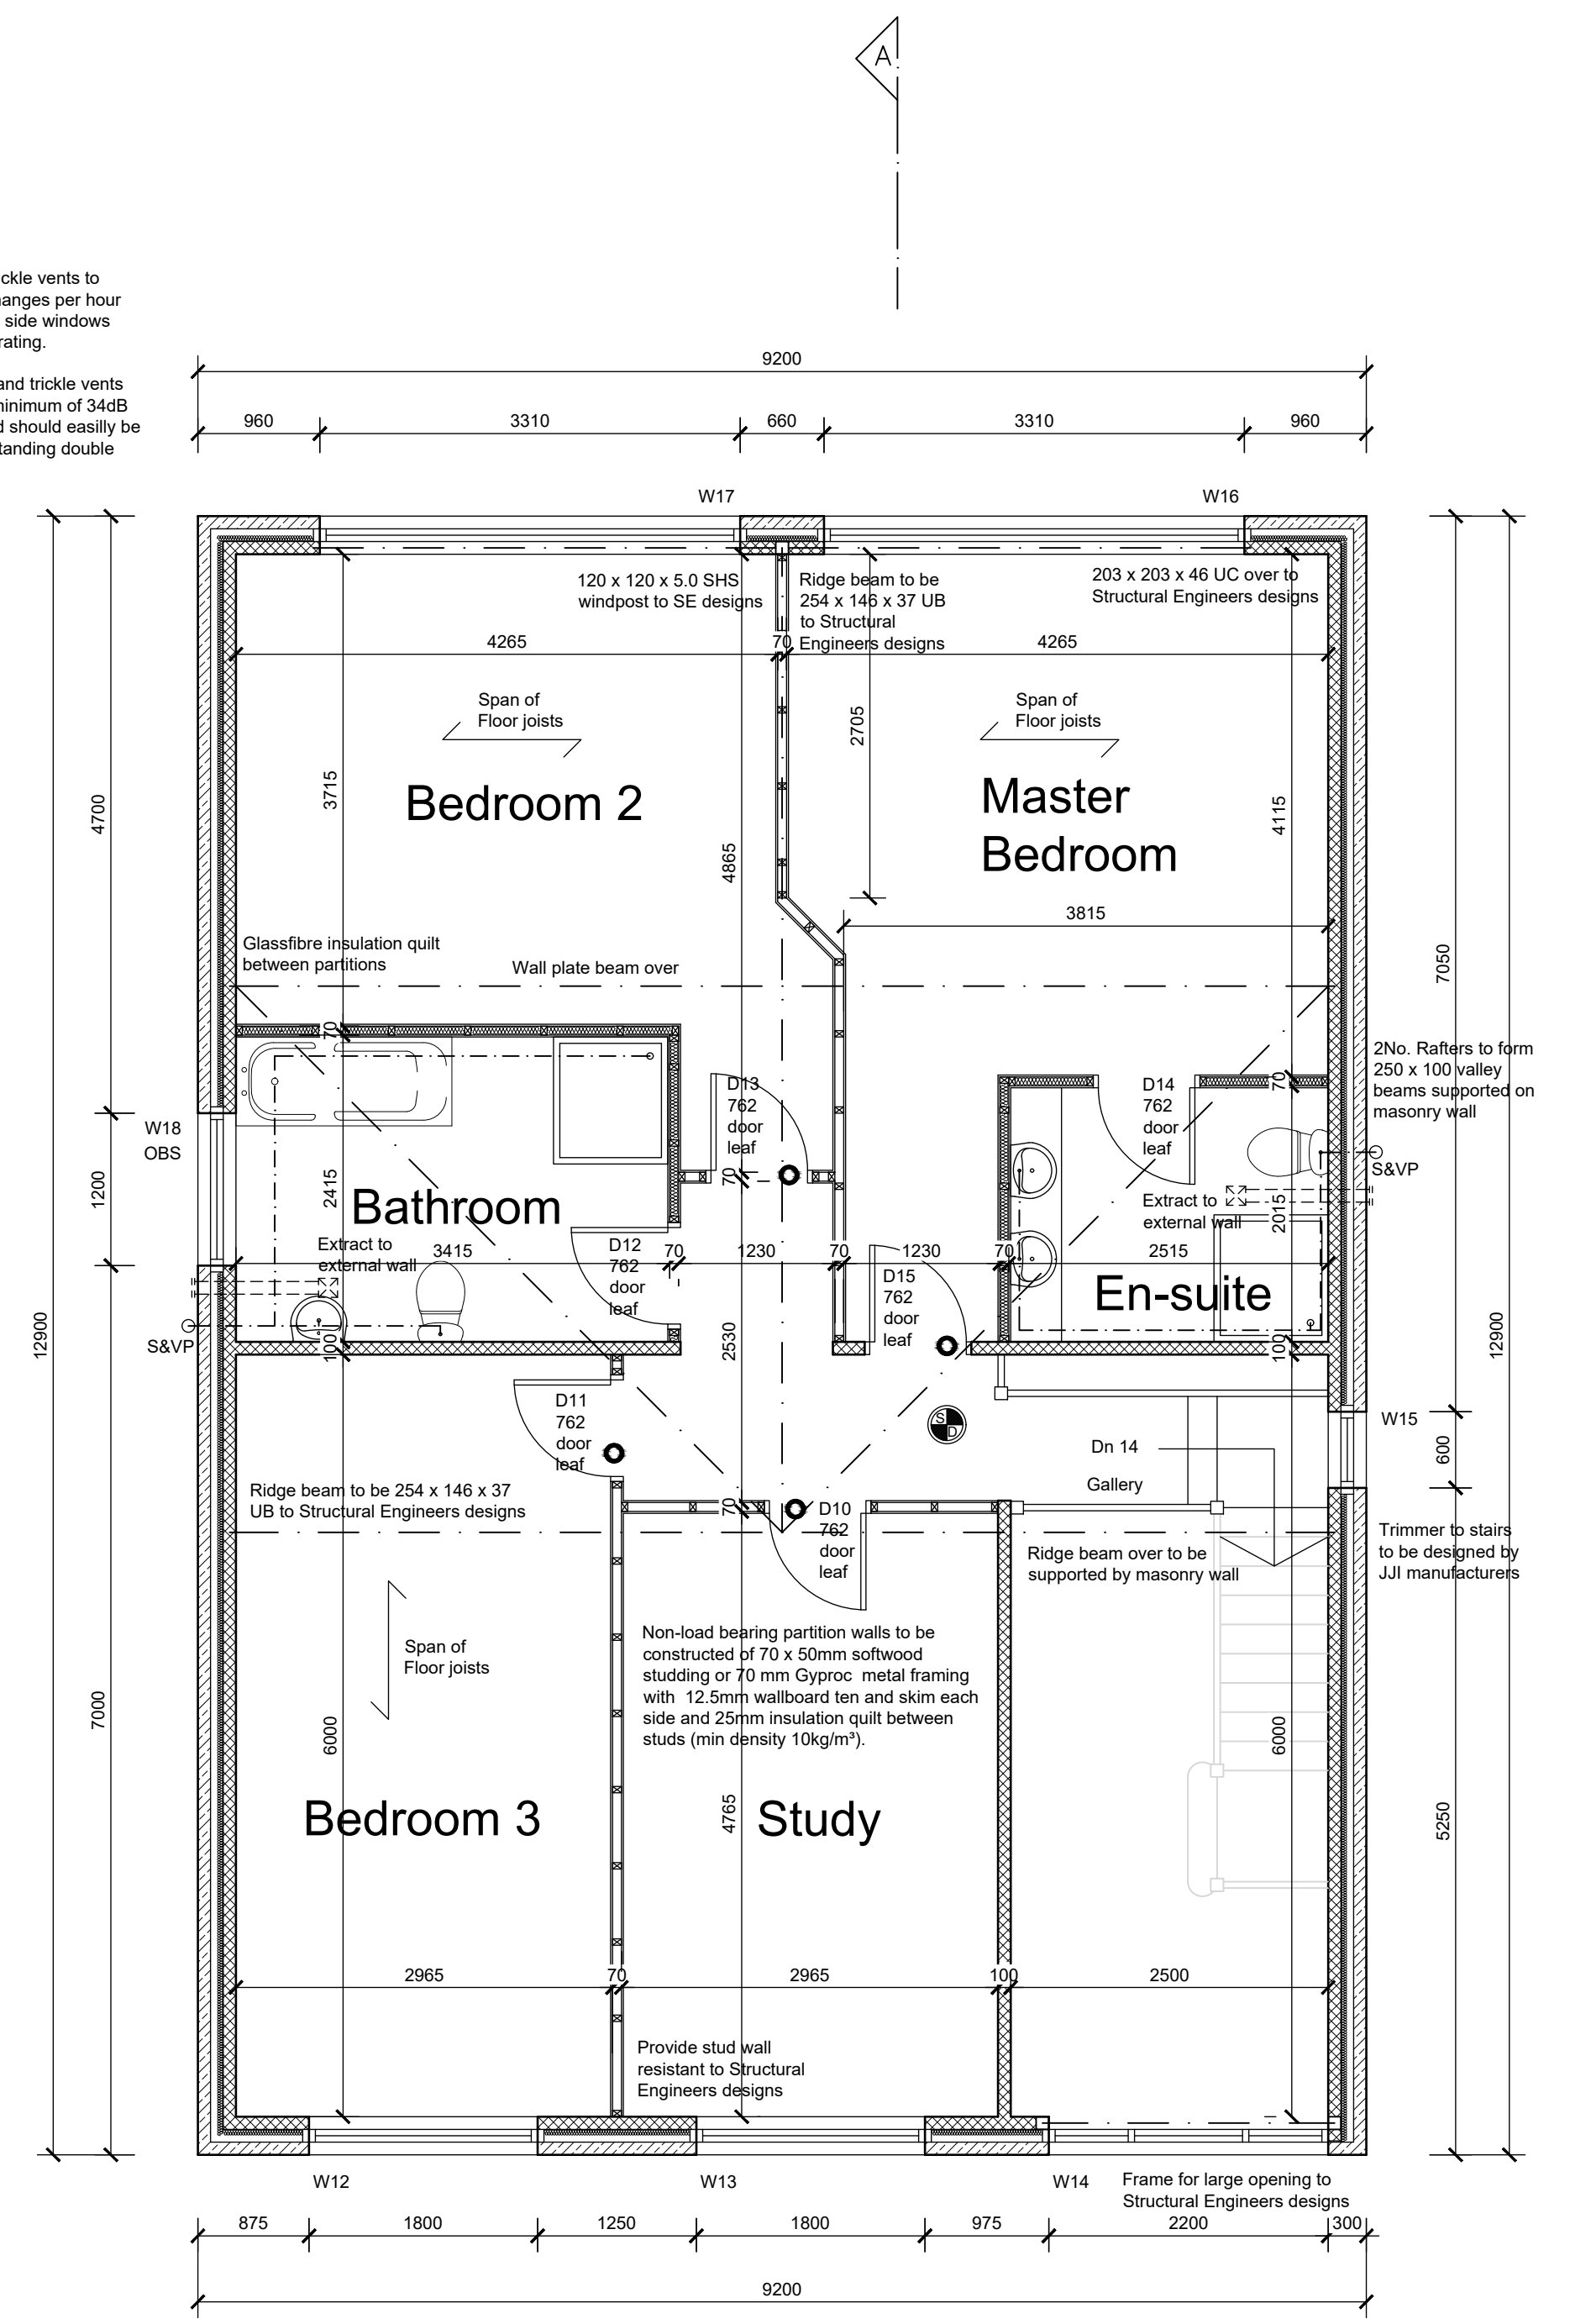

First Floor Plan