
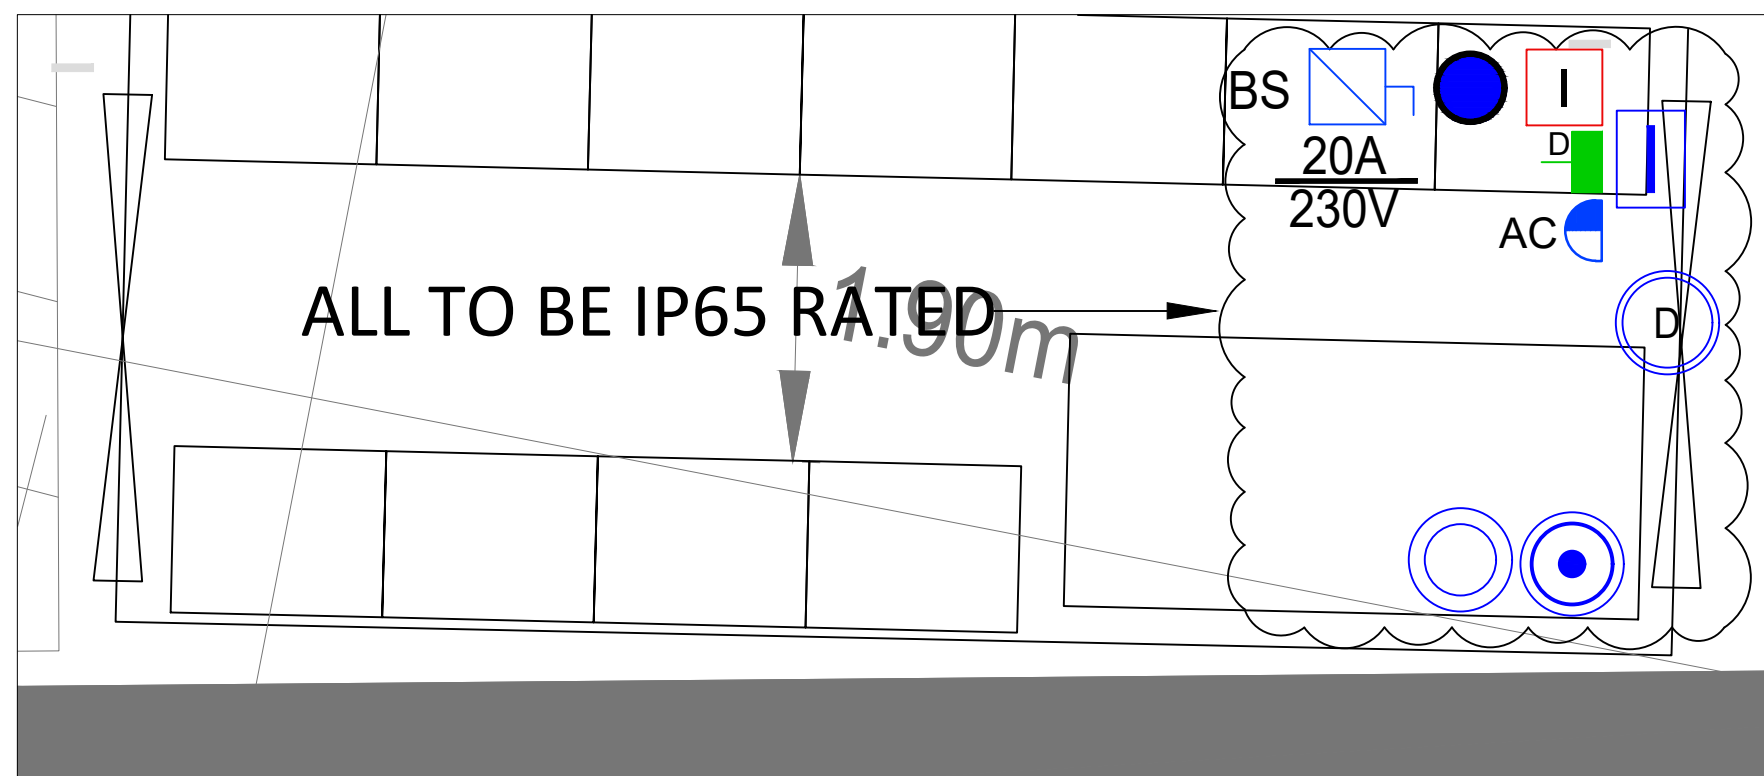


NOTES


- DO NOT SCALE THIS DRAWING.
- ALL DIMENSIONS ARE IN MILLIMETERS UNLESS OTHERWISE STATED.
- ALL DUCTS SHALL BE C/W DRAW WIRES.
- ALL DRAW PITS SHALL BE VERIFIED BY THE CIVIL ENGINEER PRIOR TO INSTALLATION.
- ALL SERVICES SHALL BE BURIED AT DEPTHS AND SPACED ACCORDING TO NJUG GUIDANCE SUITABLE FOR THE INSTALLATION.
- PROPOSED UTILITY CONNECTION LOCATIONS AND SUPPLY ROUTES ARE TBC SUBJECT TO RECEIPT OF FIRM POC DESIGN PROPOSALS FROM THE DNO'S.
- DUCT ROUTES SHALL BE COMPLETE WITH SLOW RADIUS BEND PVC DUCTS ALLOWING CABLES TO BE ROUTED.
- ALL PENETRATIONS THROUGH THE BUILDING FABRIC SHALL BE FULLY AND NEATLY SEALED AT BOTH ENDS AND BE AS SMALL CROSS-SECTIONAL AREA AS POSSIBLE. ALL DUCTS SHALL BE WATER AND VERMIN SEALED.

LEGEND:	
	PRIVATE MAINS COLD WATER SUPPLY
	PROPOSED YORKSHIRE WATER INFRASTRUCTURE
	EXISTING NORTHERN POWER GRID DUCTS
	PROPOSED NORTHERN POWER GRID DUCTS
	PROPOSED LV DUCT
	PROPOSED COMMUNICATIONS DUCT
	PROPOSED SPARE DUCT
	1 x 50mm PVC DUCT TO INDUCTION LOOP
	ACCESS CHAMBER 600mm x 600mm
	FEEDER PILLAR LUCY ZODION THM0024666 TYPE
	PTZ CCTV CAMERA
	FIXED CCTV CAMERA
	DIGITAL WARNING SIGNAGE
	2 X 7kW SPN EV CHARGING PEDESTAL AS ROLEC QUANTUM
	SINGLE PHASE & NEUTRAL, ROTARY LOCKABLE ISOLATOR
	SINGLE R45 OUTLET
	NAL - CARRIAGEWAY LOOP BOX
	FIRE ALARM INTERFACE UNIT
	ACCESS CONTROL SWIPE READER
	GREEN BREAK GLASS UNIT
	MAGNETIC DOOR HOLDER
	PUSH RELEASE BUTTON
	BIB TAP COMPLETE WITH CATS BOOSTER


ABBREVIATIONS:
AC - ACCESS CONTROL
BS - BOOSTER SET
PI - PETROL INTERCEPTOR

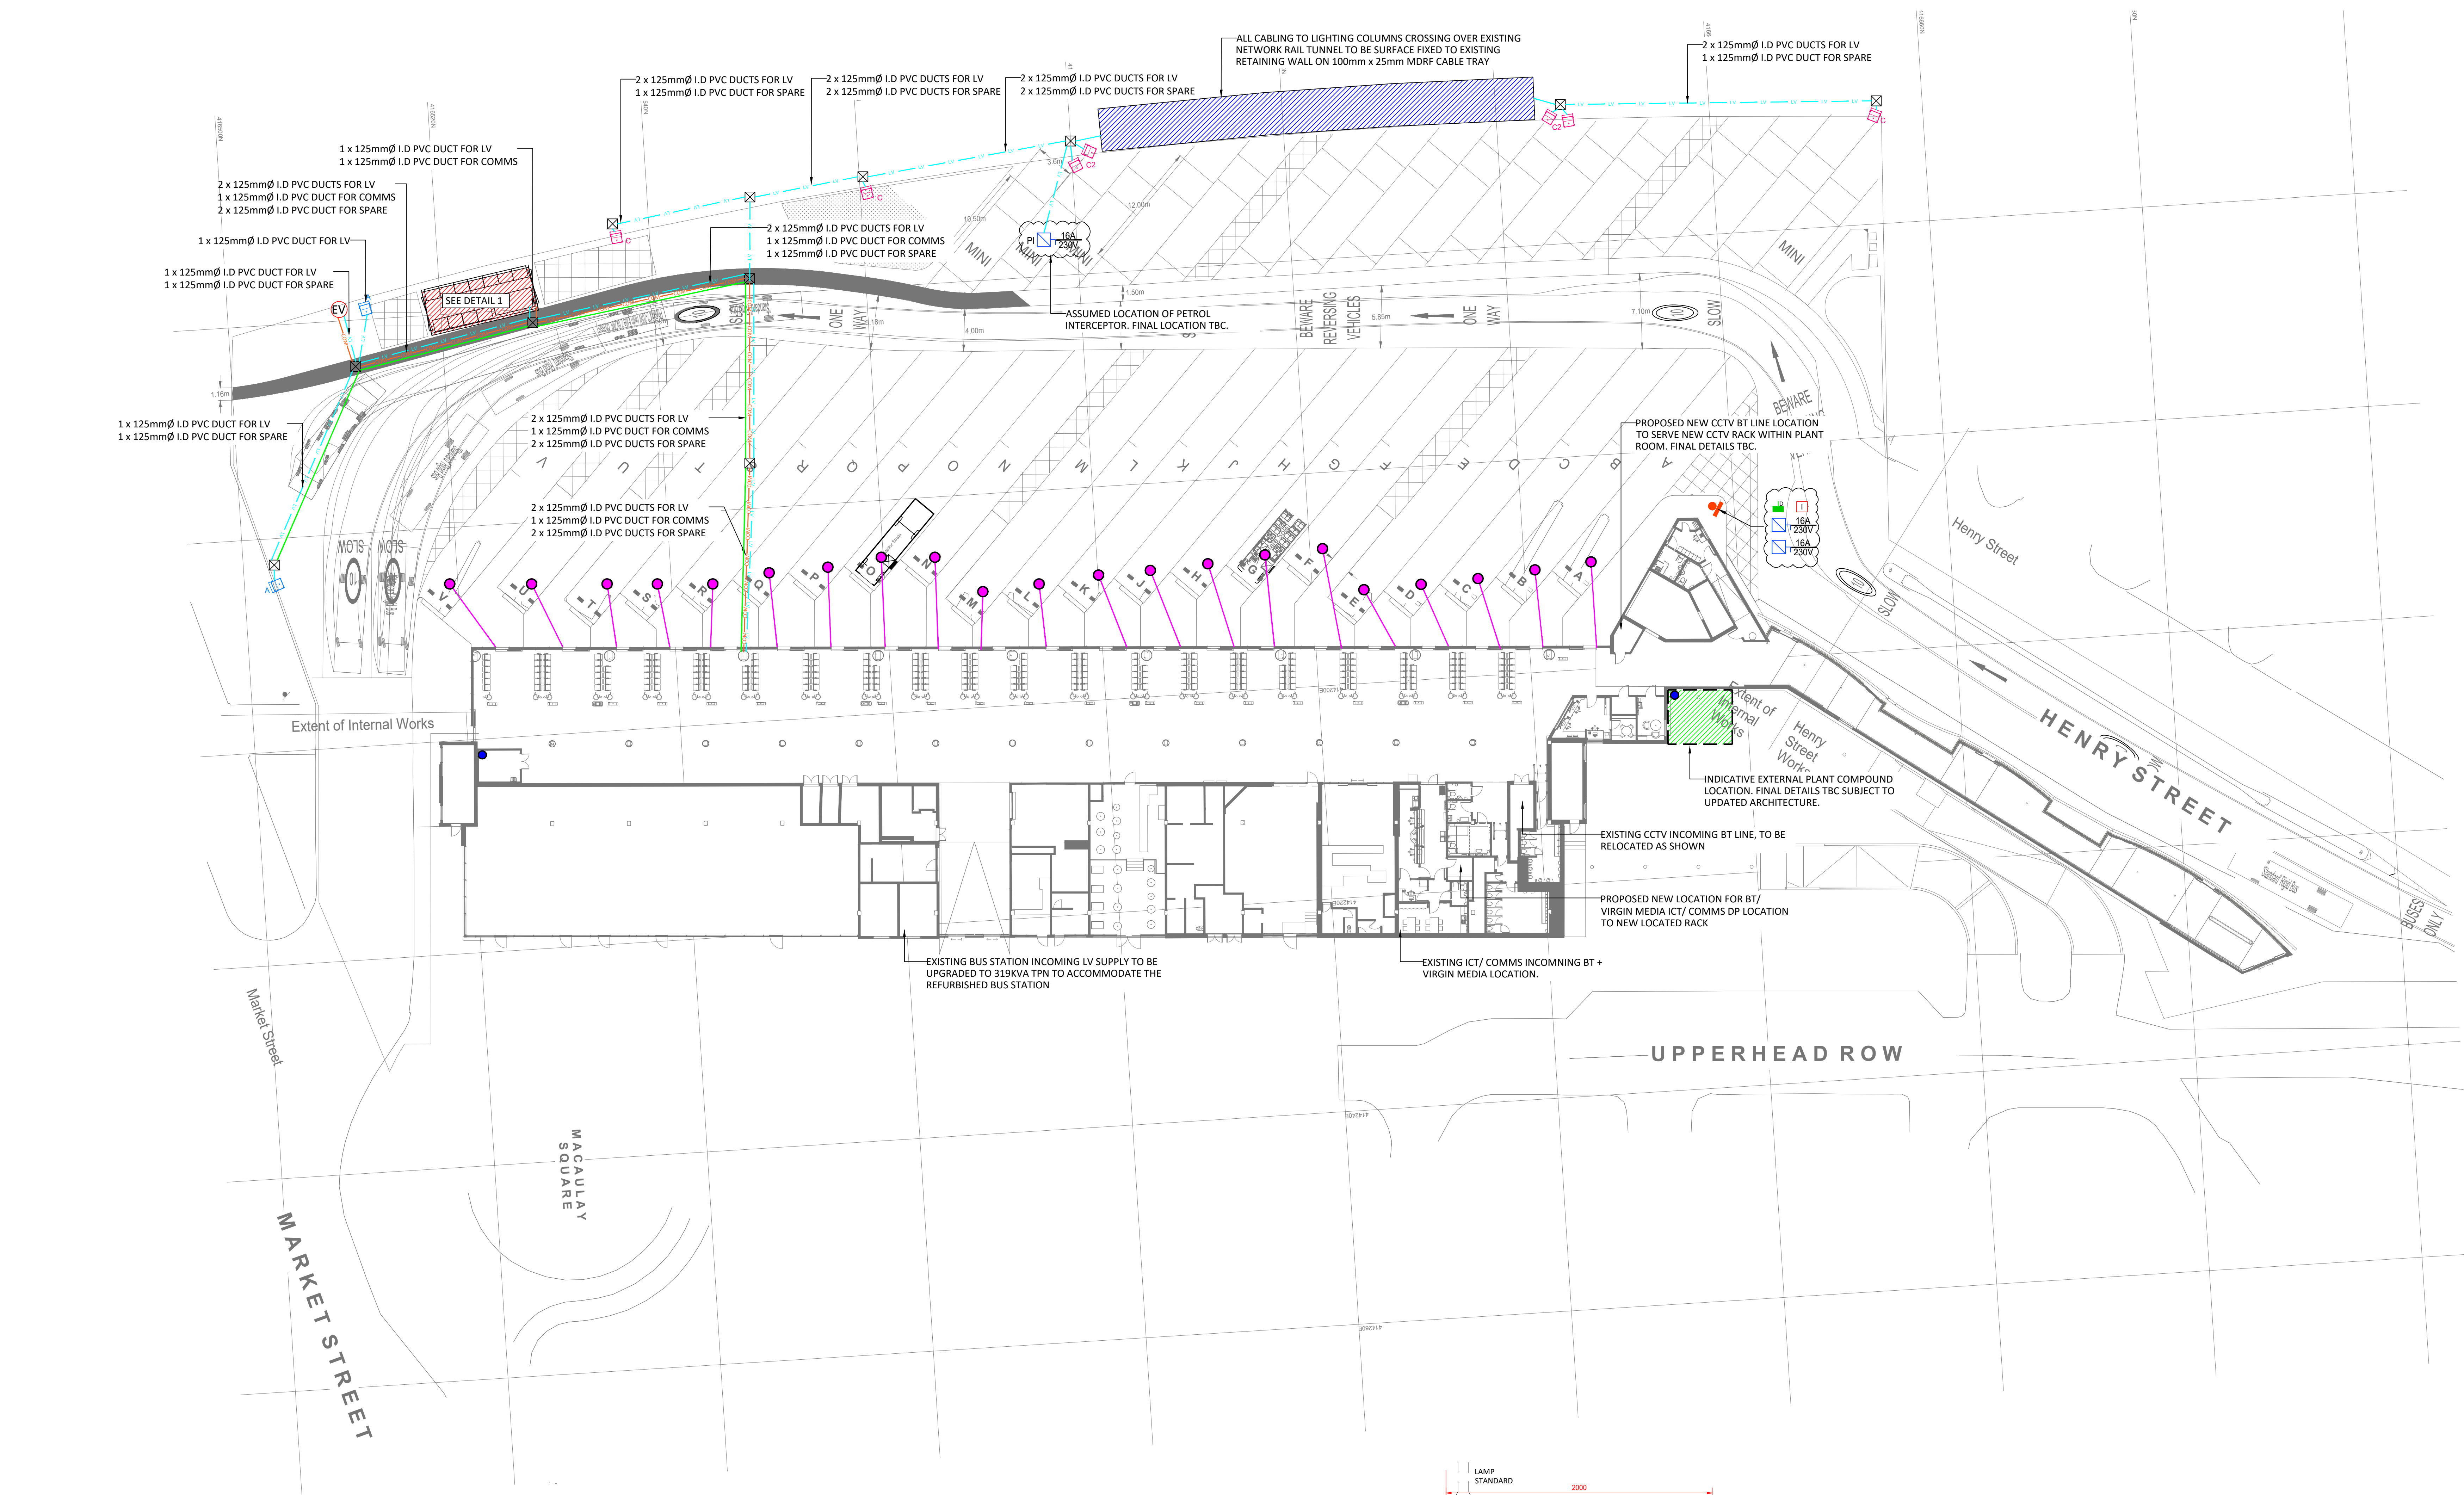


1 BIN STORE PROPOSED ACCESS CONTROL LAYOUT
1:100 @AO

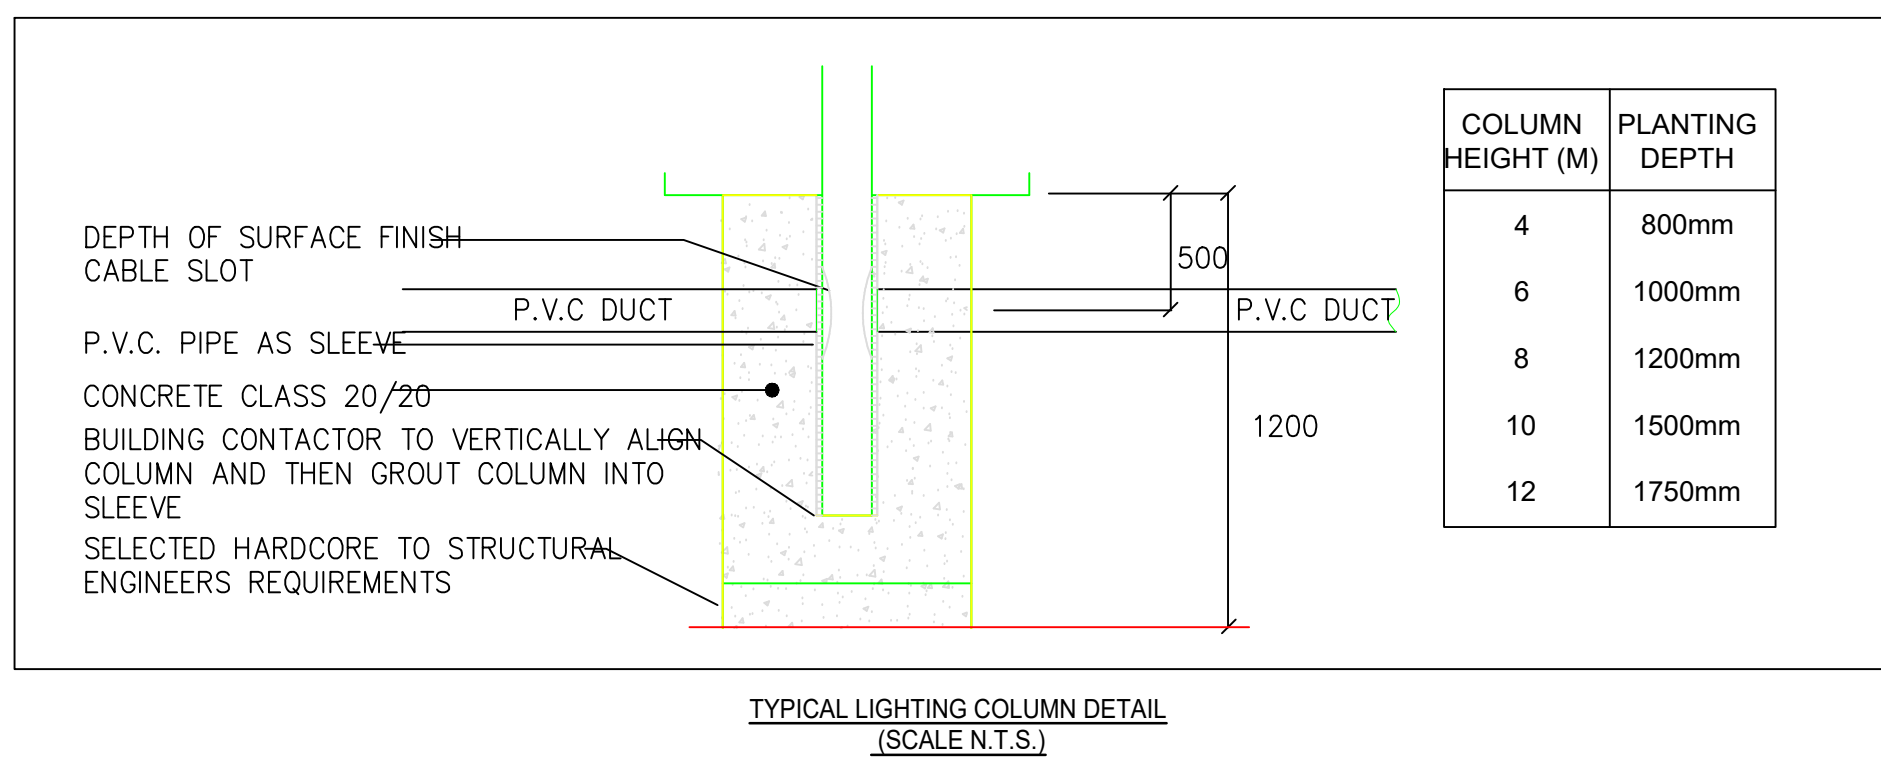


2 TYPICAL LIGHTING COLUMN DETAIL

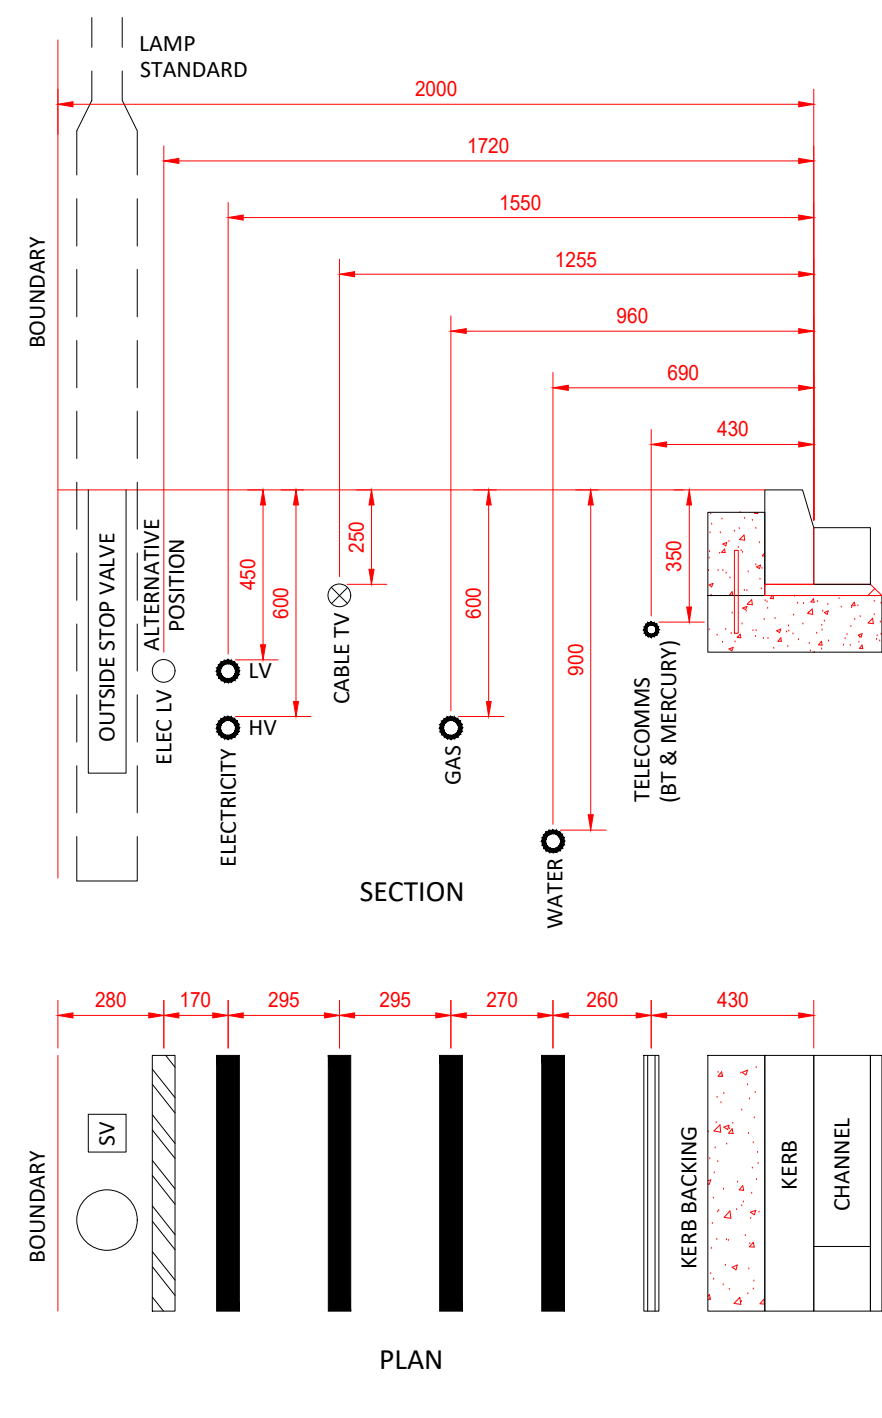

3 NJUG STANDARD DEPTHS DETAIL

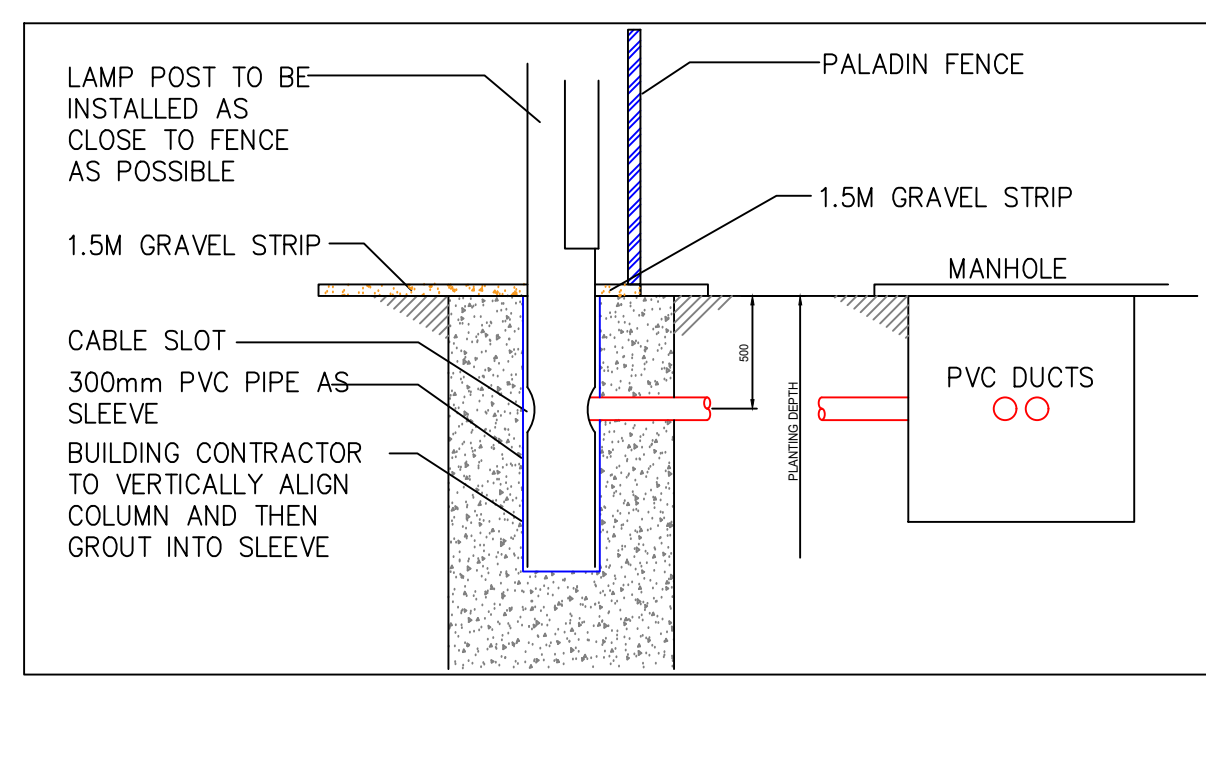

4 TYPICAL LIGHTING COLUMN DETAIL WITH PIT

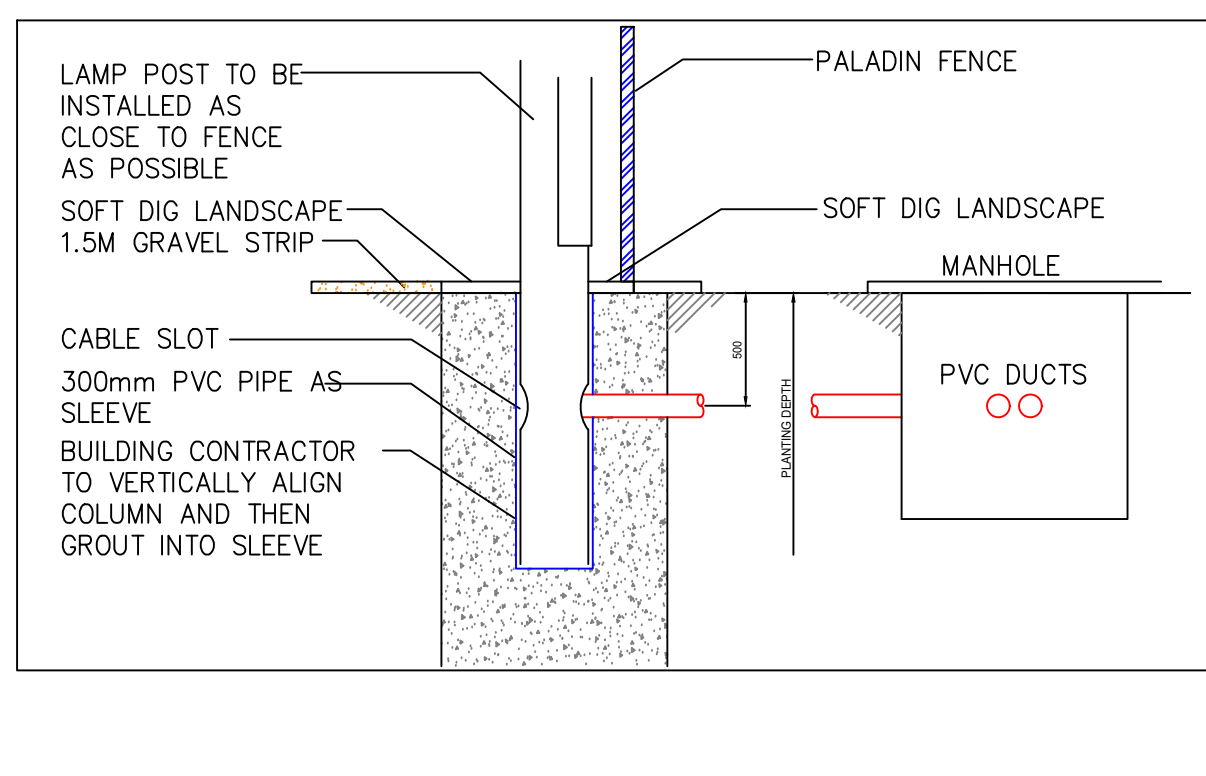

5 TYPICAL LIGHTING COLUMN DETAIL WITH PIT IN SOFT DIG

[P02] STAGE 3 PRELIMINARY ISSUE, UPDATED | SP | 20/04/24
ARCHITECTURE INCORPORATED.
[P01] STAGE 3 PRELIMINARY ISSUE | SP | 18/04/24

REV | DESCRIPTION | BY | DATE

KAIZEN
Consulting Engineers
www.kaizen-ca.com e: info@kaizen-ca.com

CLIENT
West Yorkshire Combined Authority
WILLMOTT DIXON

ARCHITECT
AHR

PROJECT
HUDDERSFIELD BUS STATION

DRAWING TITLE
ELECTRICAL SERVICES
PROPOSED EXTERNAL SERVICES LAYOUT

CHECKED
SP
DATE
22/01/24
DRAWN
EW
SCALE
1:250@AO

DRAWING NUMBER
HBS-KZN-Z0-XX-D-U-1001
STATUS/REV
S3 / P02