


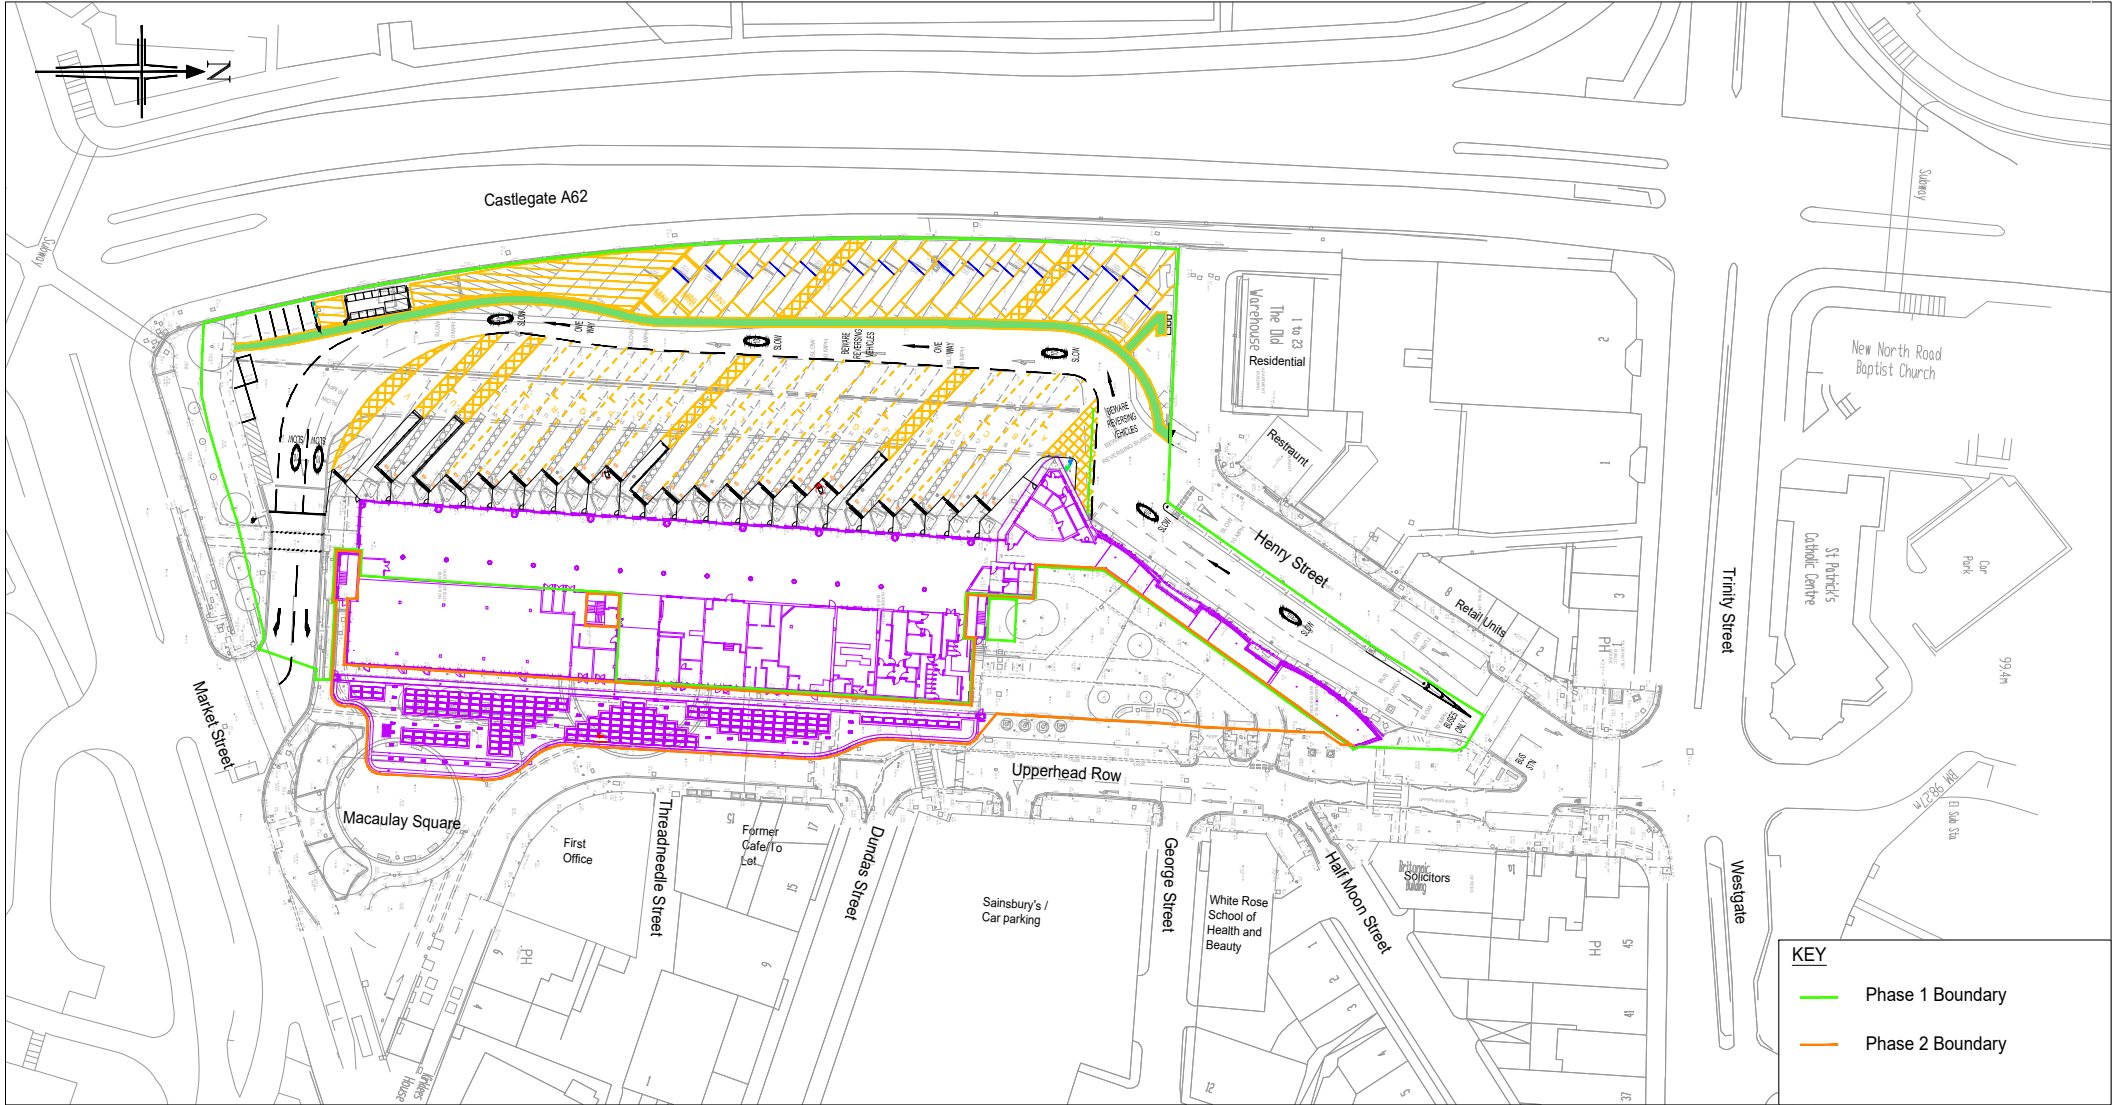

P01	10/05/24	First Issue	VL	JP	
Rev:	Date:	Amendment:	DRN	CHK	APR