



Rev	Date	Chg	By	Description
P01	18/10/23	MB	DM	"Work-in-Progress" Issue
P02	19/10/23	MB	DM	RFP Drawing issued for information and coordination purposes. Includes extension to southern
P03	19/10/24	MB	RT	RFP Drawing issued for information and coordination purposes
P04	19/10/24	MB	RT	RFP Drawing issued for information and coordination purposes. Includes extension to southern
P05	08/03/24	MB	MB	RFP Drawing issued for information and coordination purposes. Includes extension to southern
P06	30/04/24	AS	MB	Drawing issued as Draft Planning Submission for information and coordination purposes. Includes revision
P07	12/06/24	MB	MB	Drawing issued as Draft Planning Submission for information and coordination purposes. Includes revision
P08	01/07/24	MB	MB	Drawing issued as Draft Planning Submission for information and coordination purposes. Includes revision

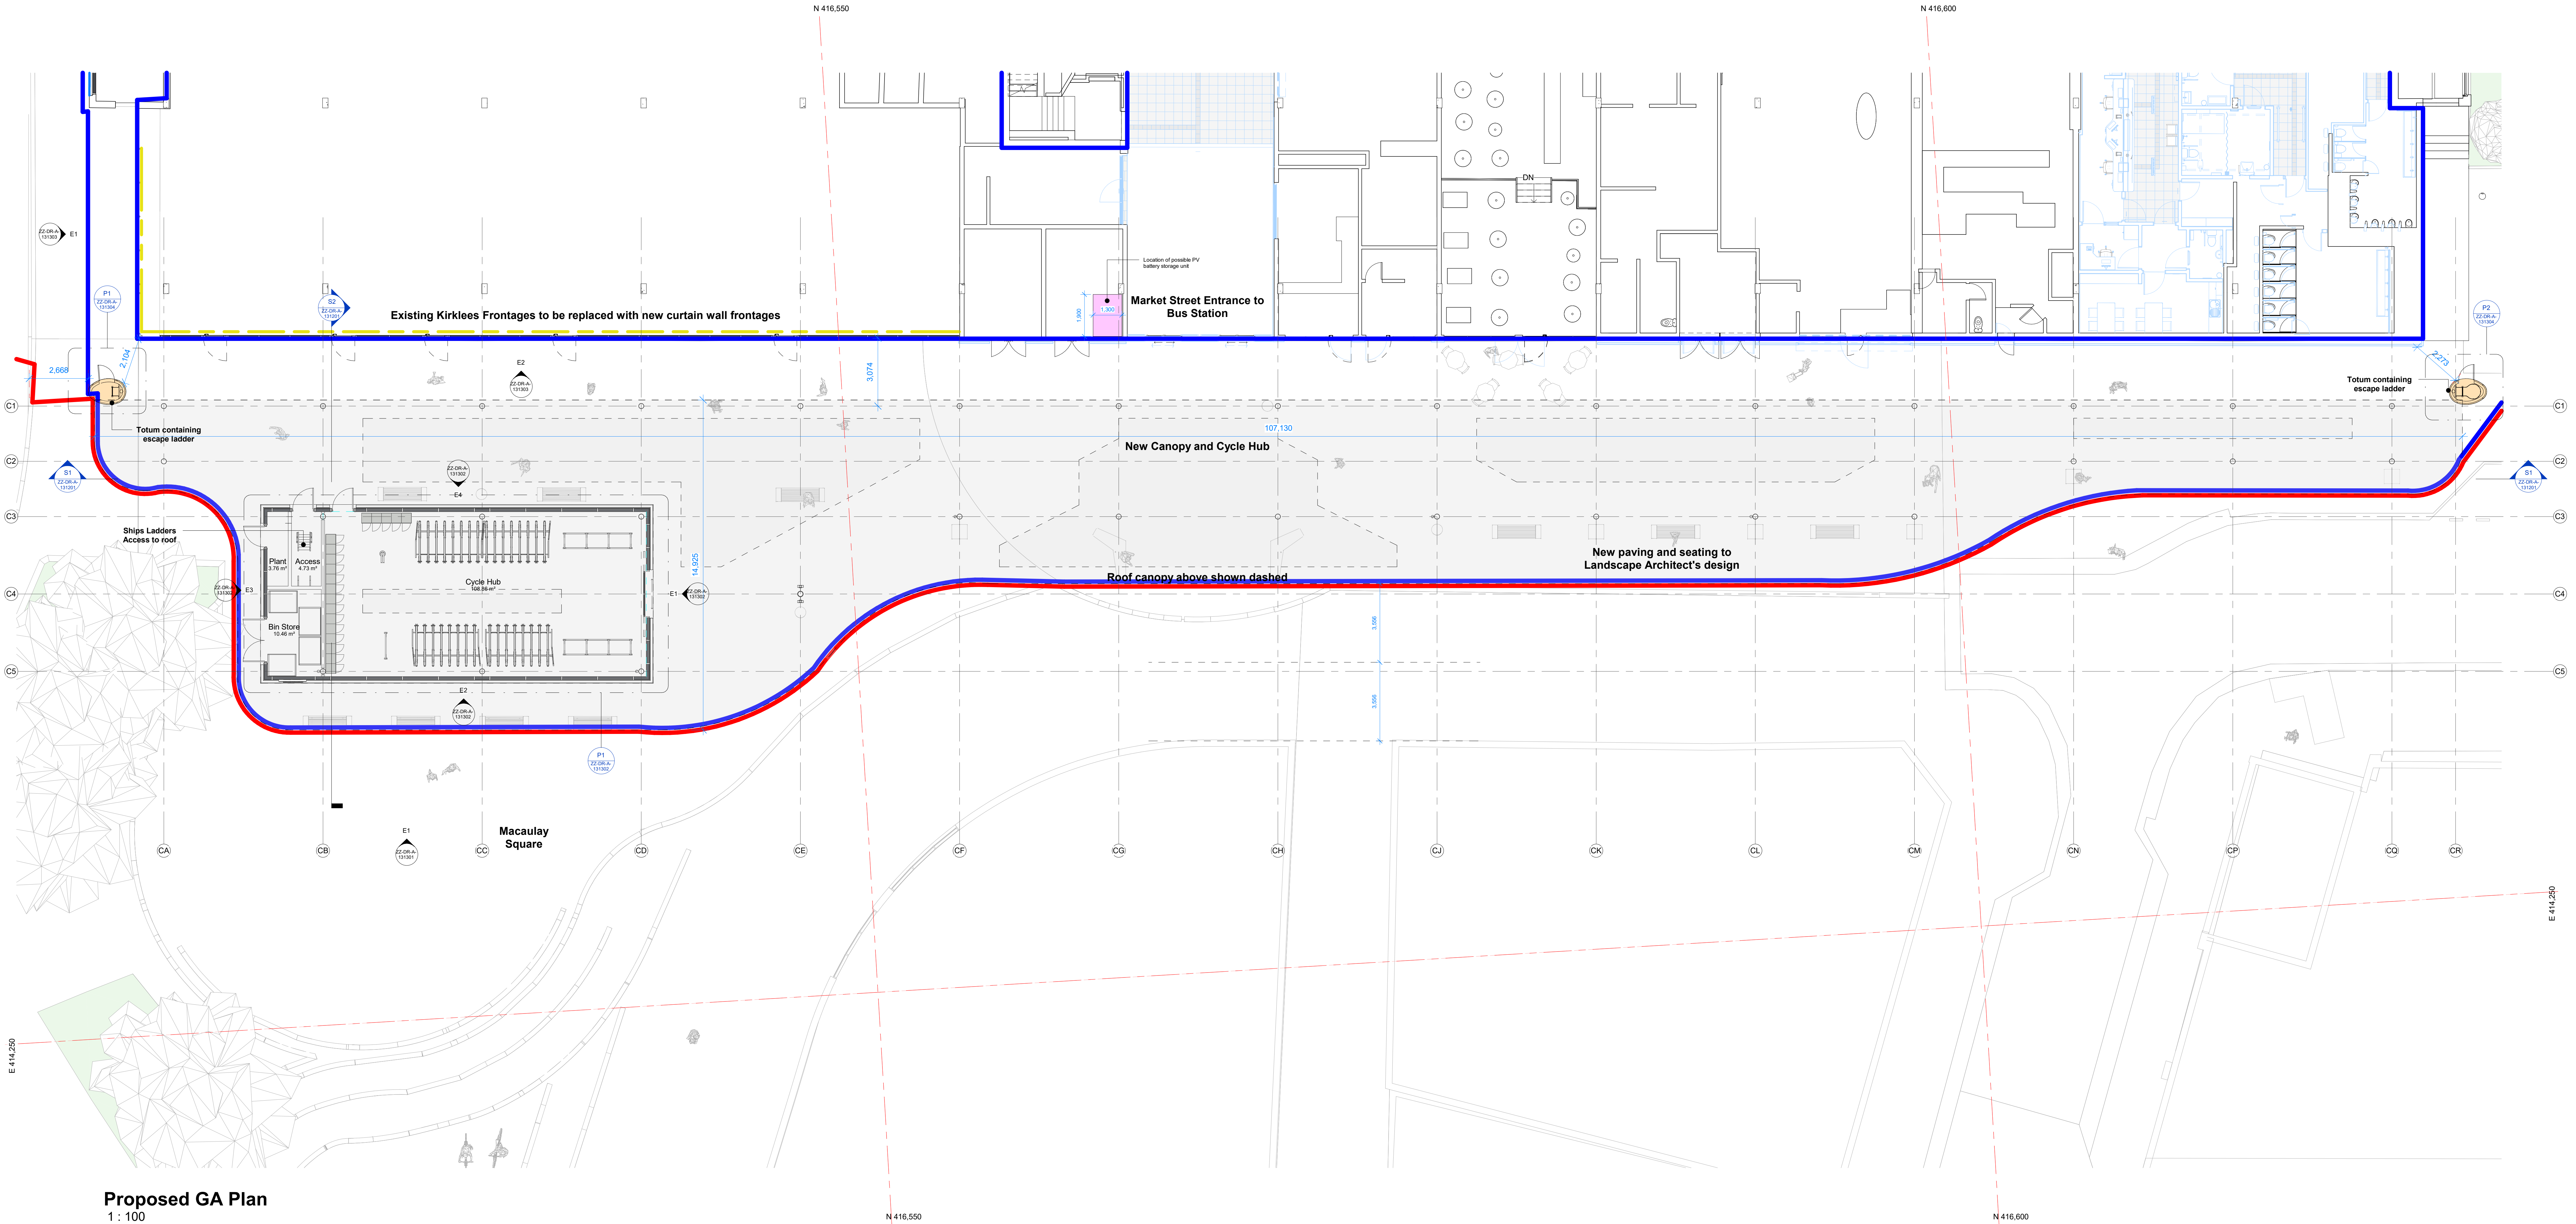

Proposed GA Plan
1 : 100

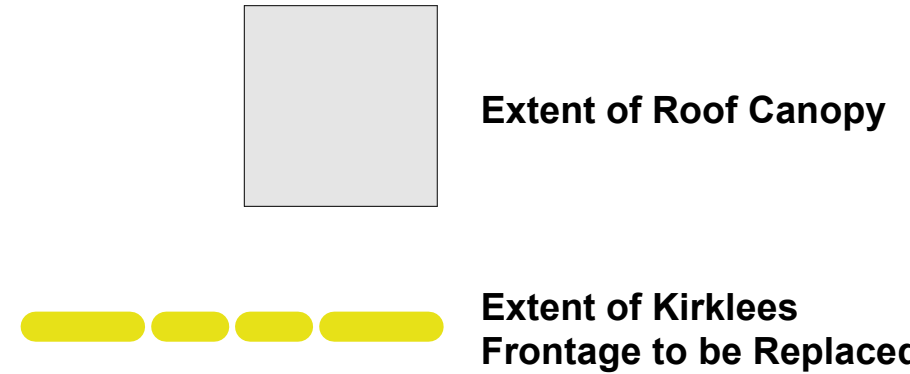

Title: "Draw to BIM Survey Model"
Ref: "Huddersfield Bus Station 07-10-21.mxd"
Revision: "001"
Drawn: "10/11/2021"
Authored by: "SGP"
Title: "Topographical Survey of Land at Huddersfield Town Centre"
Ref: "001"
Revision: "001"
Drawn: "10/11/2021"
Authored by: "SGP"
Title: "Building Layout"
Ref: "10/11/2023"
Revision: "001"
Drawn: "10/11/2023"
Authored by: "SGP"

This information has not been verified by Stephen George + Partners LLP and no liability is accepted for its accuracy.

Notional Canopy Scheme Boundary
Notional Application Site Boundary

