


File				
Copyright of this drawing remains the sole property of Den Architecture Ltd unless otherwise stipulated in writing. Do not scale from this drawing. Figure dimensions are to be worked in all cases with any discrepancies reported to Den Architecture Ltd prior to commencement of any work. Only the original drawing should be relied on.				
Northpoint:				
Rev	Date	Amendment	By	Chk
A	31-05-22	Update following Client comments	ADP	-
B	01-06-22	Update following Client comments	ADP	-
C	22-09-22	Update in advance of Planning resubmission	ADP	-
D	27.06.2024	Drawing updated to include for rear extension being increased.	MR	ADP

Notes:




FRONT ELEVATION (NORTH - WEST) AS PROPOSED

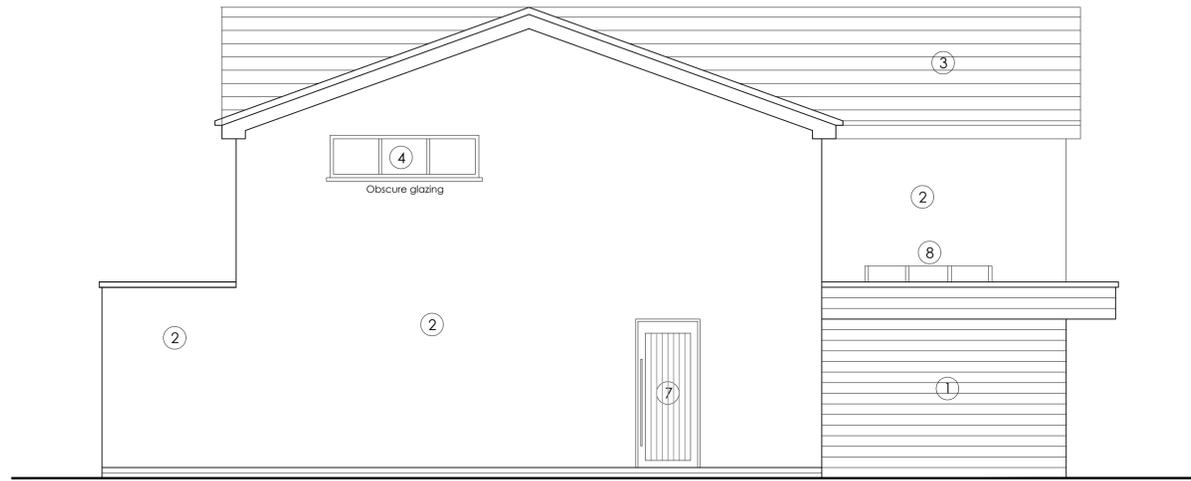

SIDE ELEVATION (NORTH - EAST) AS PROPOSED



REAR ELEVATION (SOUTH - EAST) AS PROPOSED

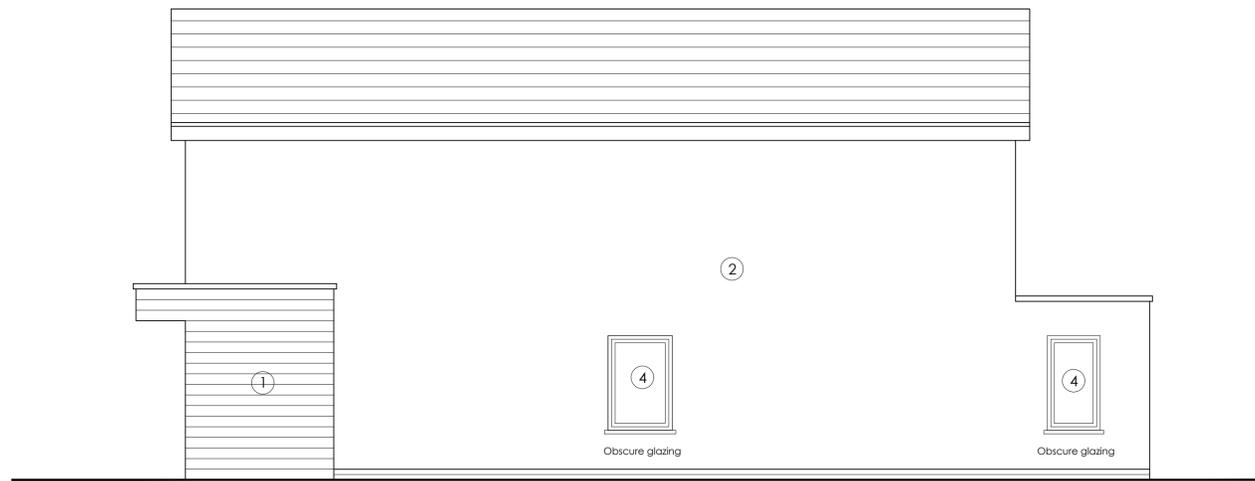

SIDE ELEVATION (SOUTH - WEST) AS PROPOSED

Materials Key

- ① Slate cladding
- ② Render, colour white
- ③ Roof finish to match existing
- ④ New windows throughout
- ⑤ Bi-folding doors
- ⑥ Garage door
- ⑦ Timber door
- ⑧ Roof lantern
- ⑨ Glass Juliette Balcony
- ⑩ Timber Cladding



8 Wharf Street, Leeds, LS2 7EQ
23 Hanover Square, London, W1S 1JB



T: 0844 844 0070
F: 0844 844 0071

info@den.uk.com
www.den.uk.com

Project:				
House Extension & Alterations 12 Milford Grove, Gomersal				
Client:				
Mr Mohammed Gorji				
Title:				
Elevations as Proposed				
Date:	Scale:	Size:	Drawn:	Checked:
May 2022	1/50	A1	MS	-
Project No:	Dwg No:	Rev:	Status:	
3302	201	D	Planning	