



South Elevation




West Elevation



North Elevation



East Elevation

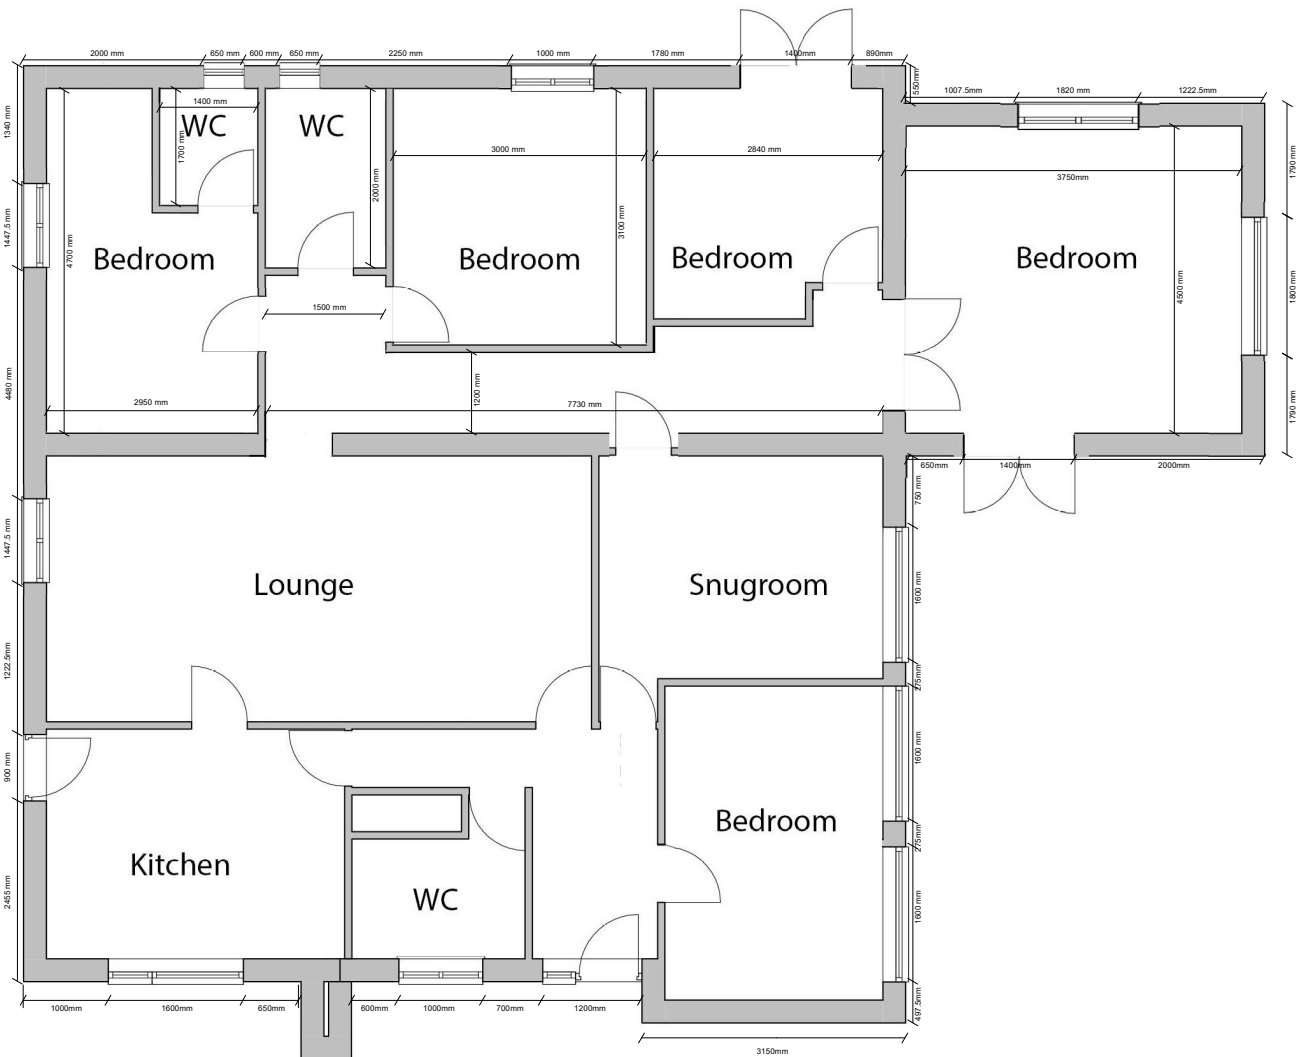

RAD

Consultant
Address
Phone
Fax
e-mail

Proposed Grouped +
Plans & Elevations

Project number

Date

Drawn by

Author

Checked by

Checker

A104

Scale

1 : 100