



THIS DRAWING HAS BEEN PREPARED FROM
SURVEY INFORMATION SUPPLIED BY OTHERS AND IS FOR
INFORMATION PURPOSES ONLY. DO NOT SCALE FROM
DRAWING. USE FIGURED DIMENSIONS ONLY.

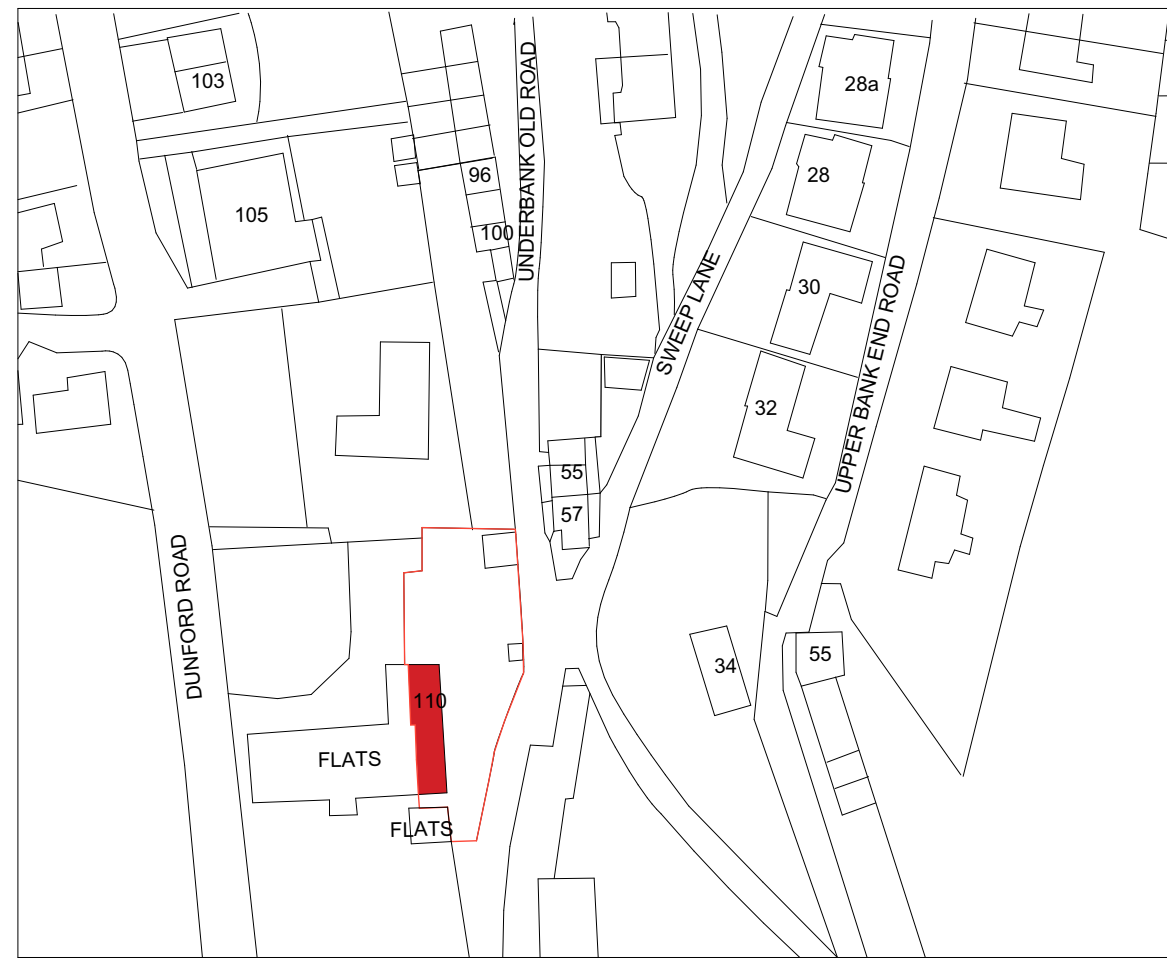

Scale Key
10m


LOCATION PLAN

1:1250

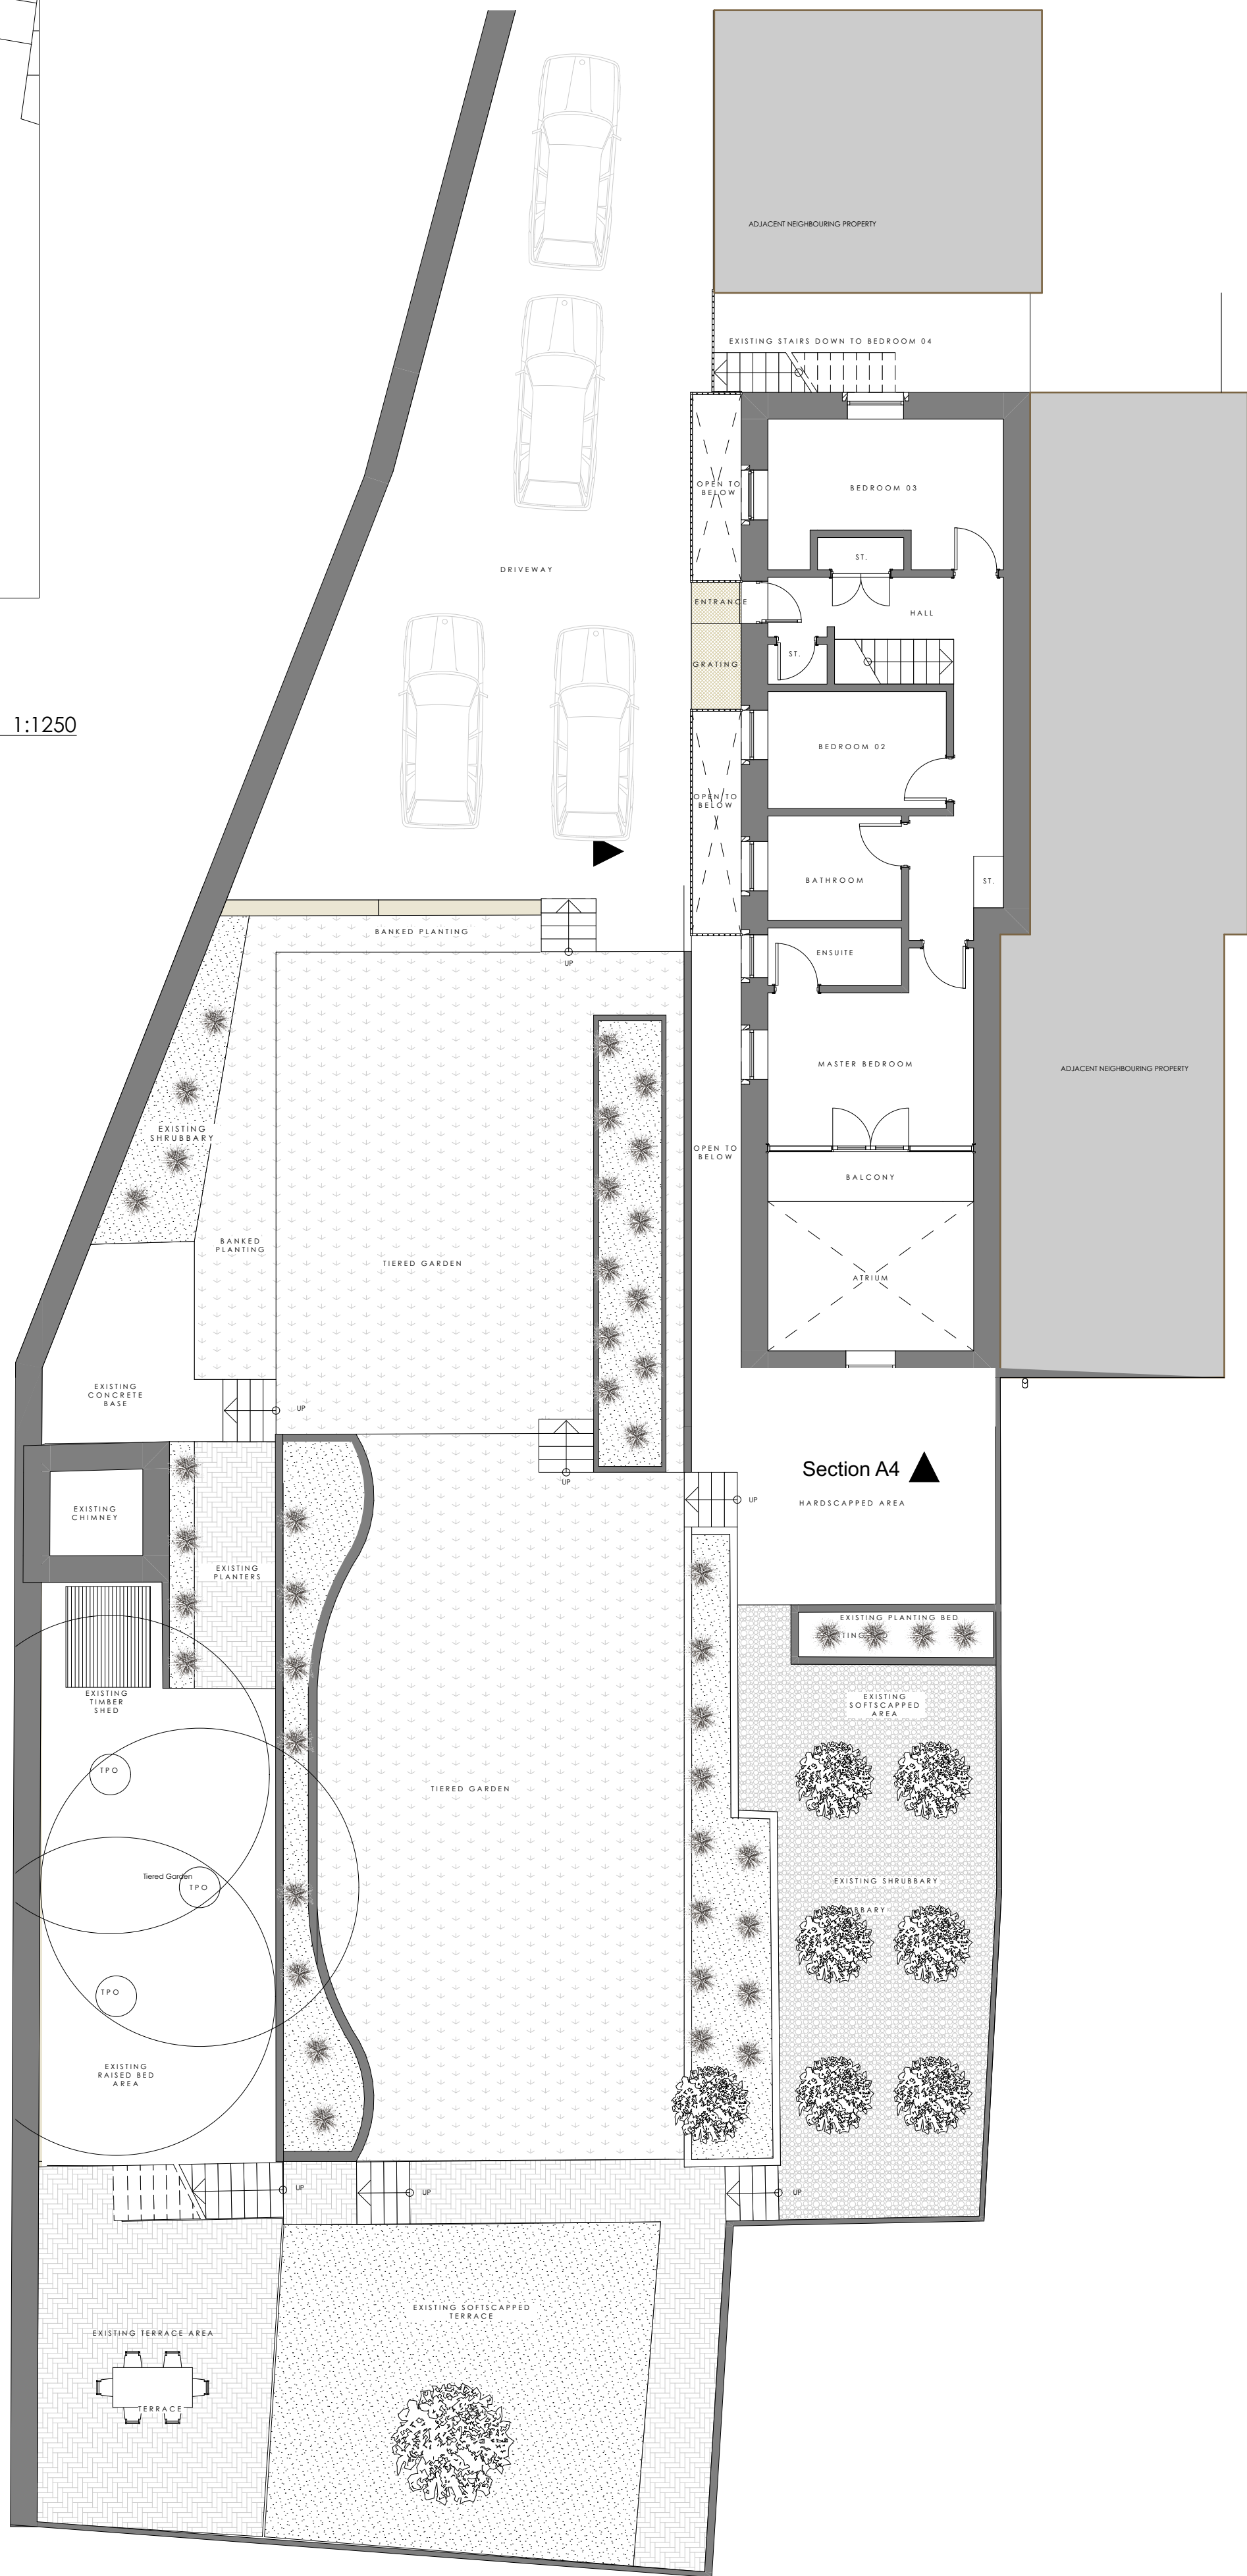

EXISTING GROUND FLOOR

1:100

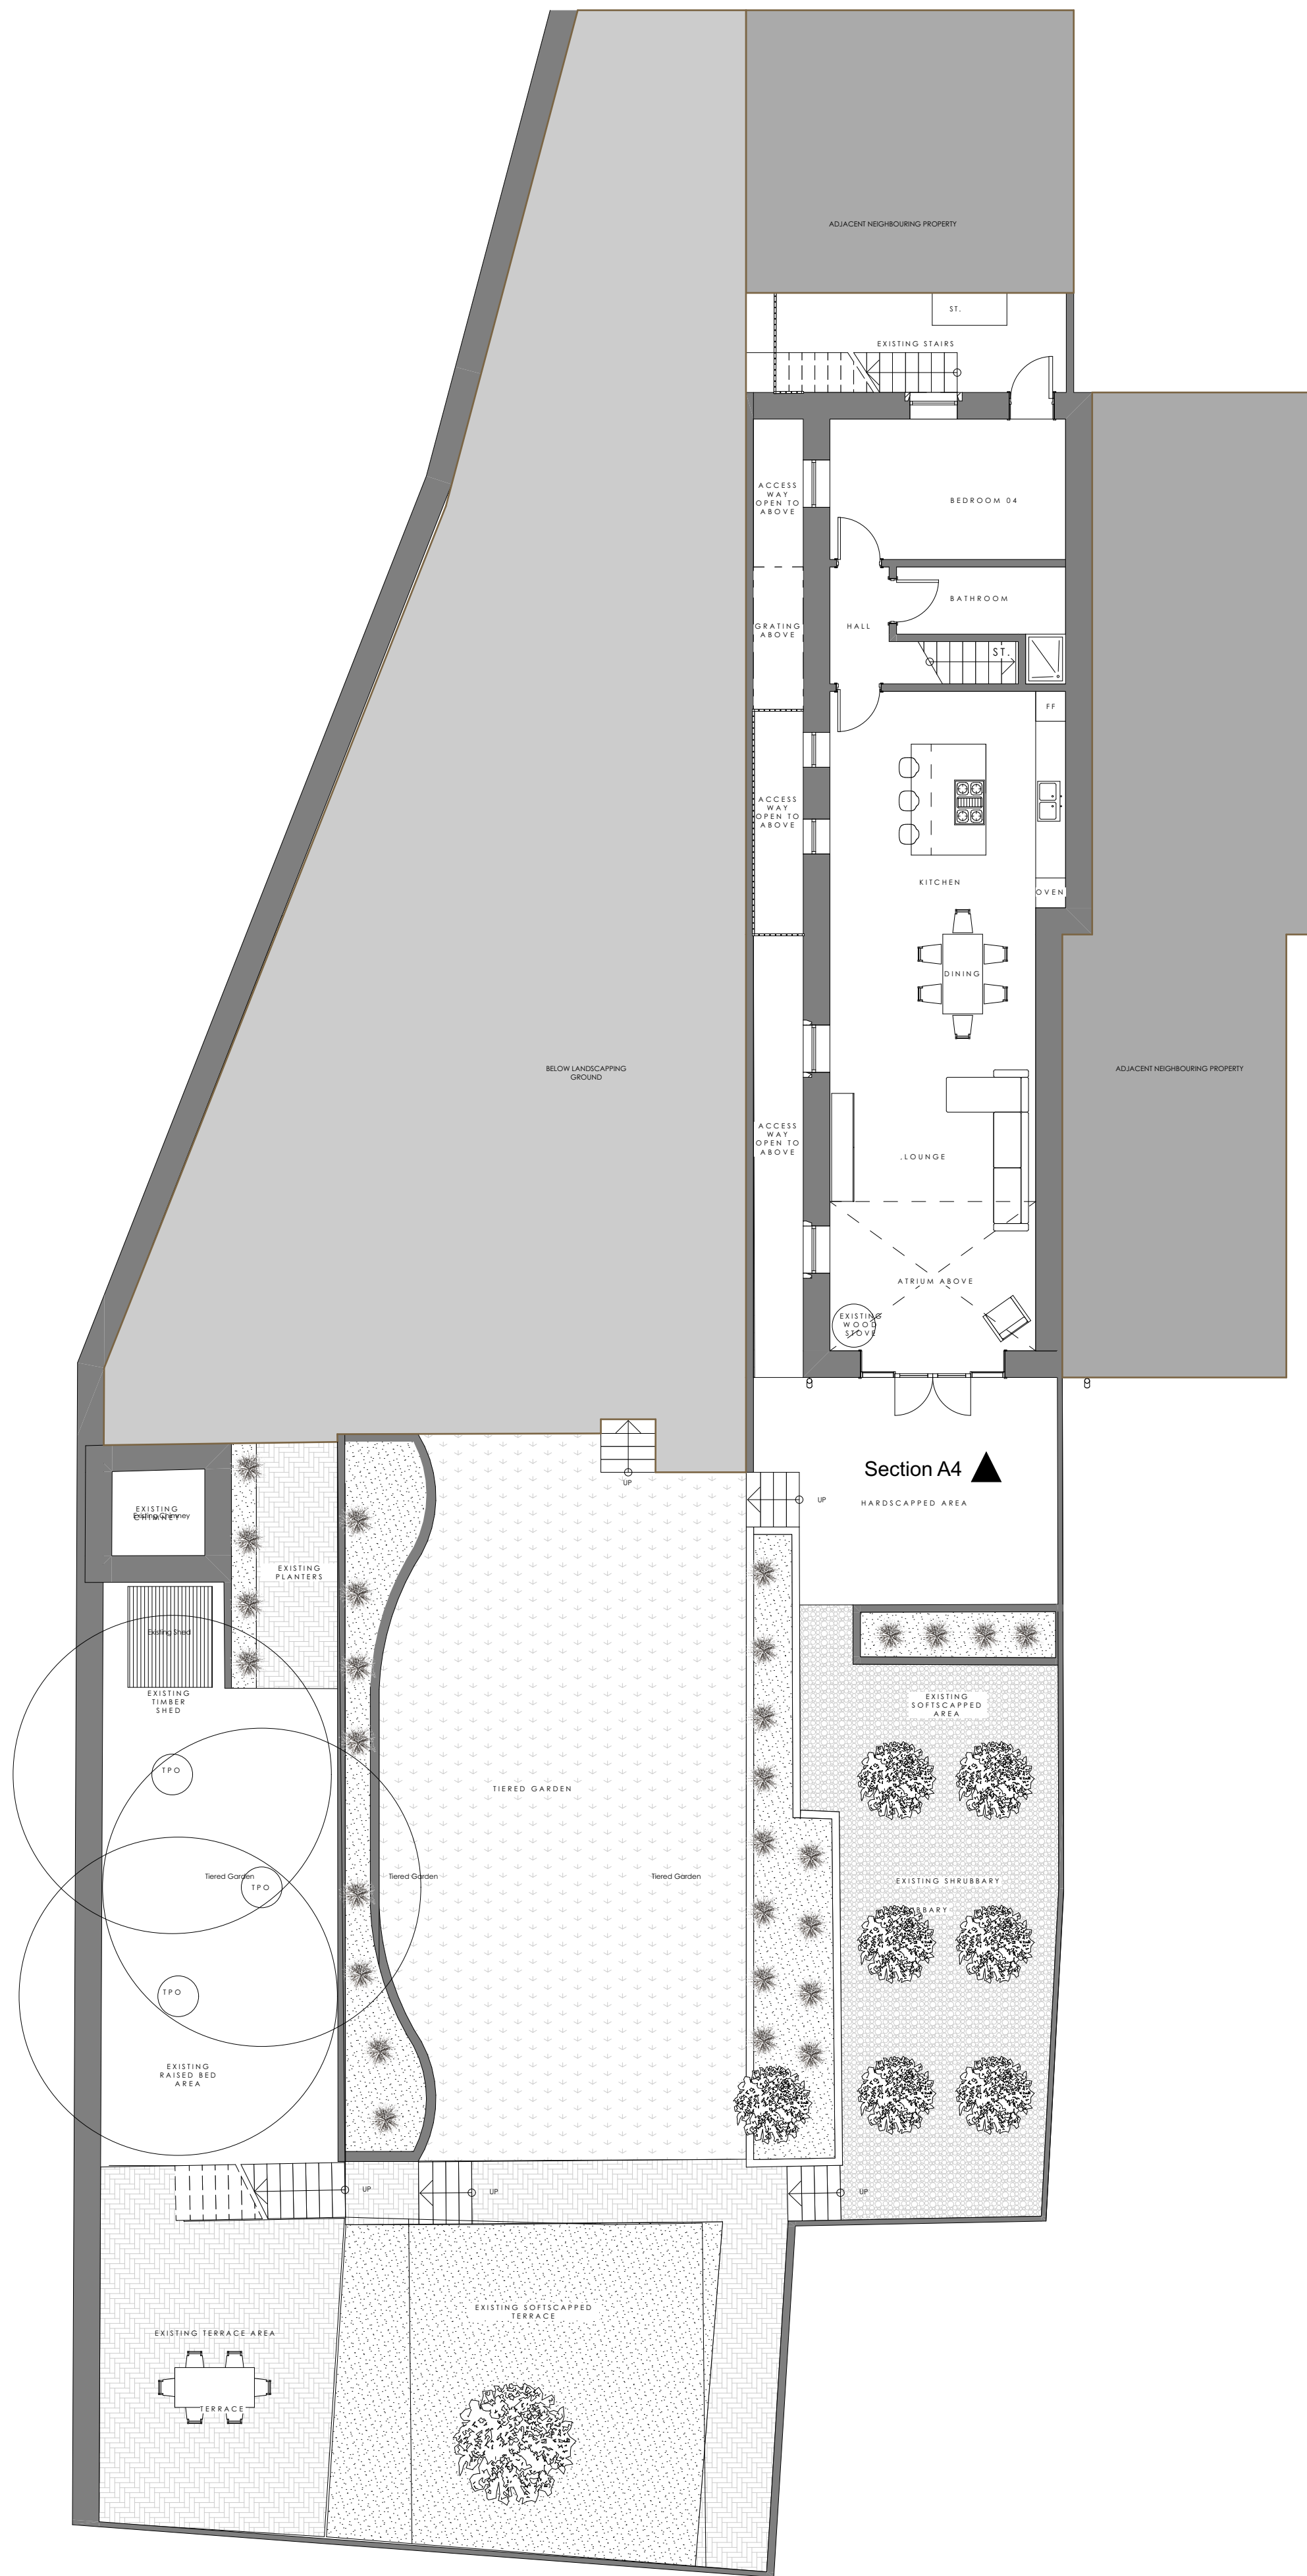

EXISTING LOWER GROUND FLOOR

1:100

Key Plan

Revisions

A Planning Submission		JC	JC	20/08/2024
Rev	Description	Drw	Chk	Date
Drawing Status: PLANNING				
Client: MR & MRS CATHCART.				
Project: 110 UNDERBANK OLD ROAD, HOLMFIRTH, HDY 1AS				
Drawing: EXISTING PLANS.				
Project No: 110		Drawing No: 02_01		
Scale: varies	Date: Aug 24	Drawn by: JC	Checked by: —	