


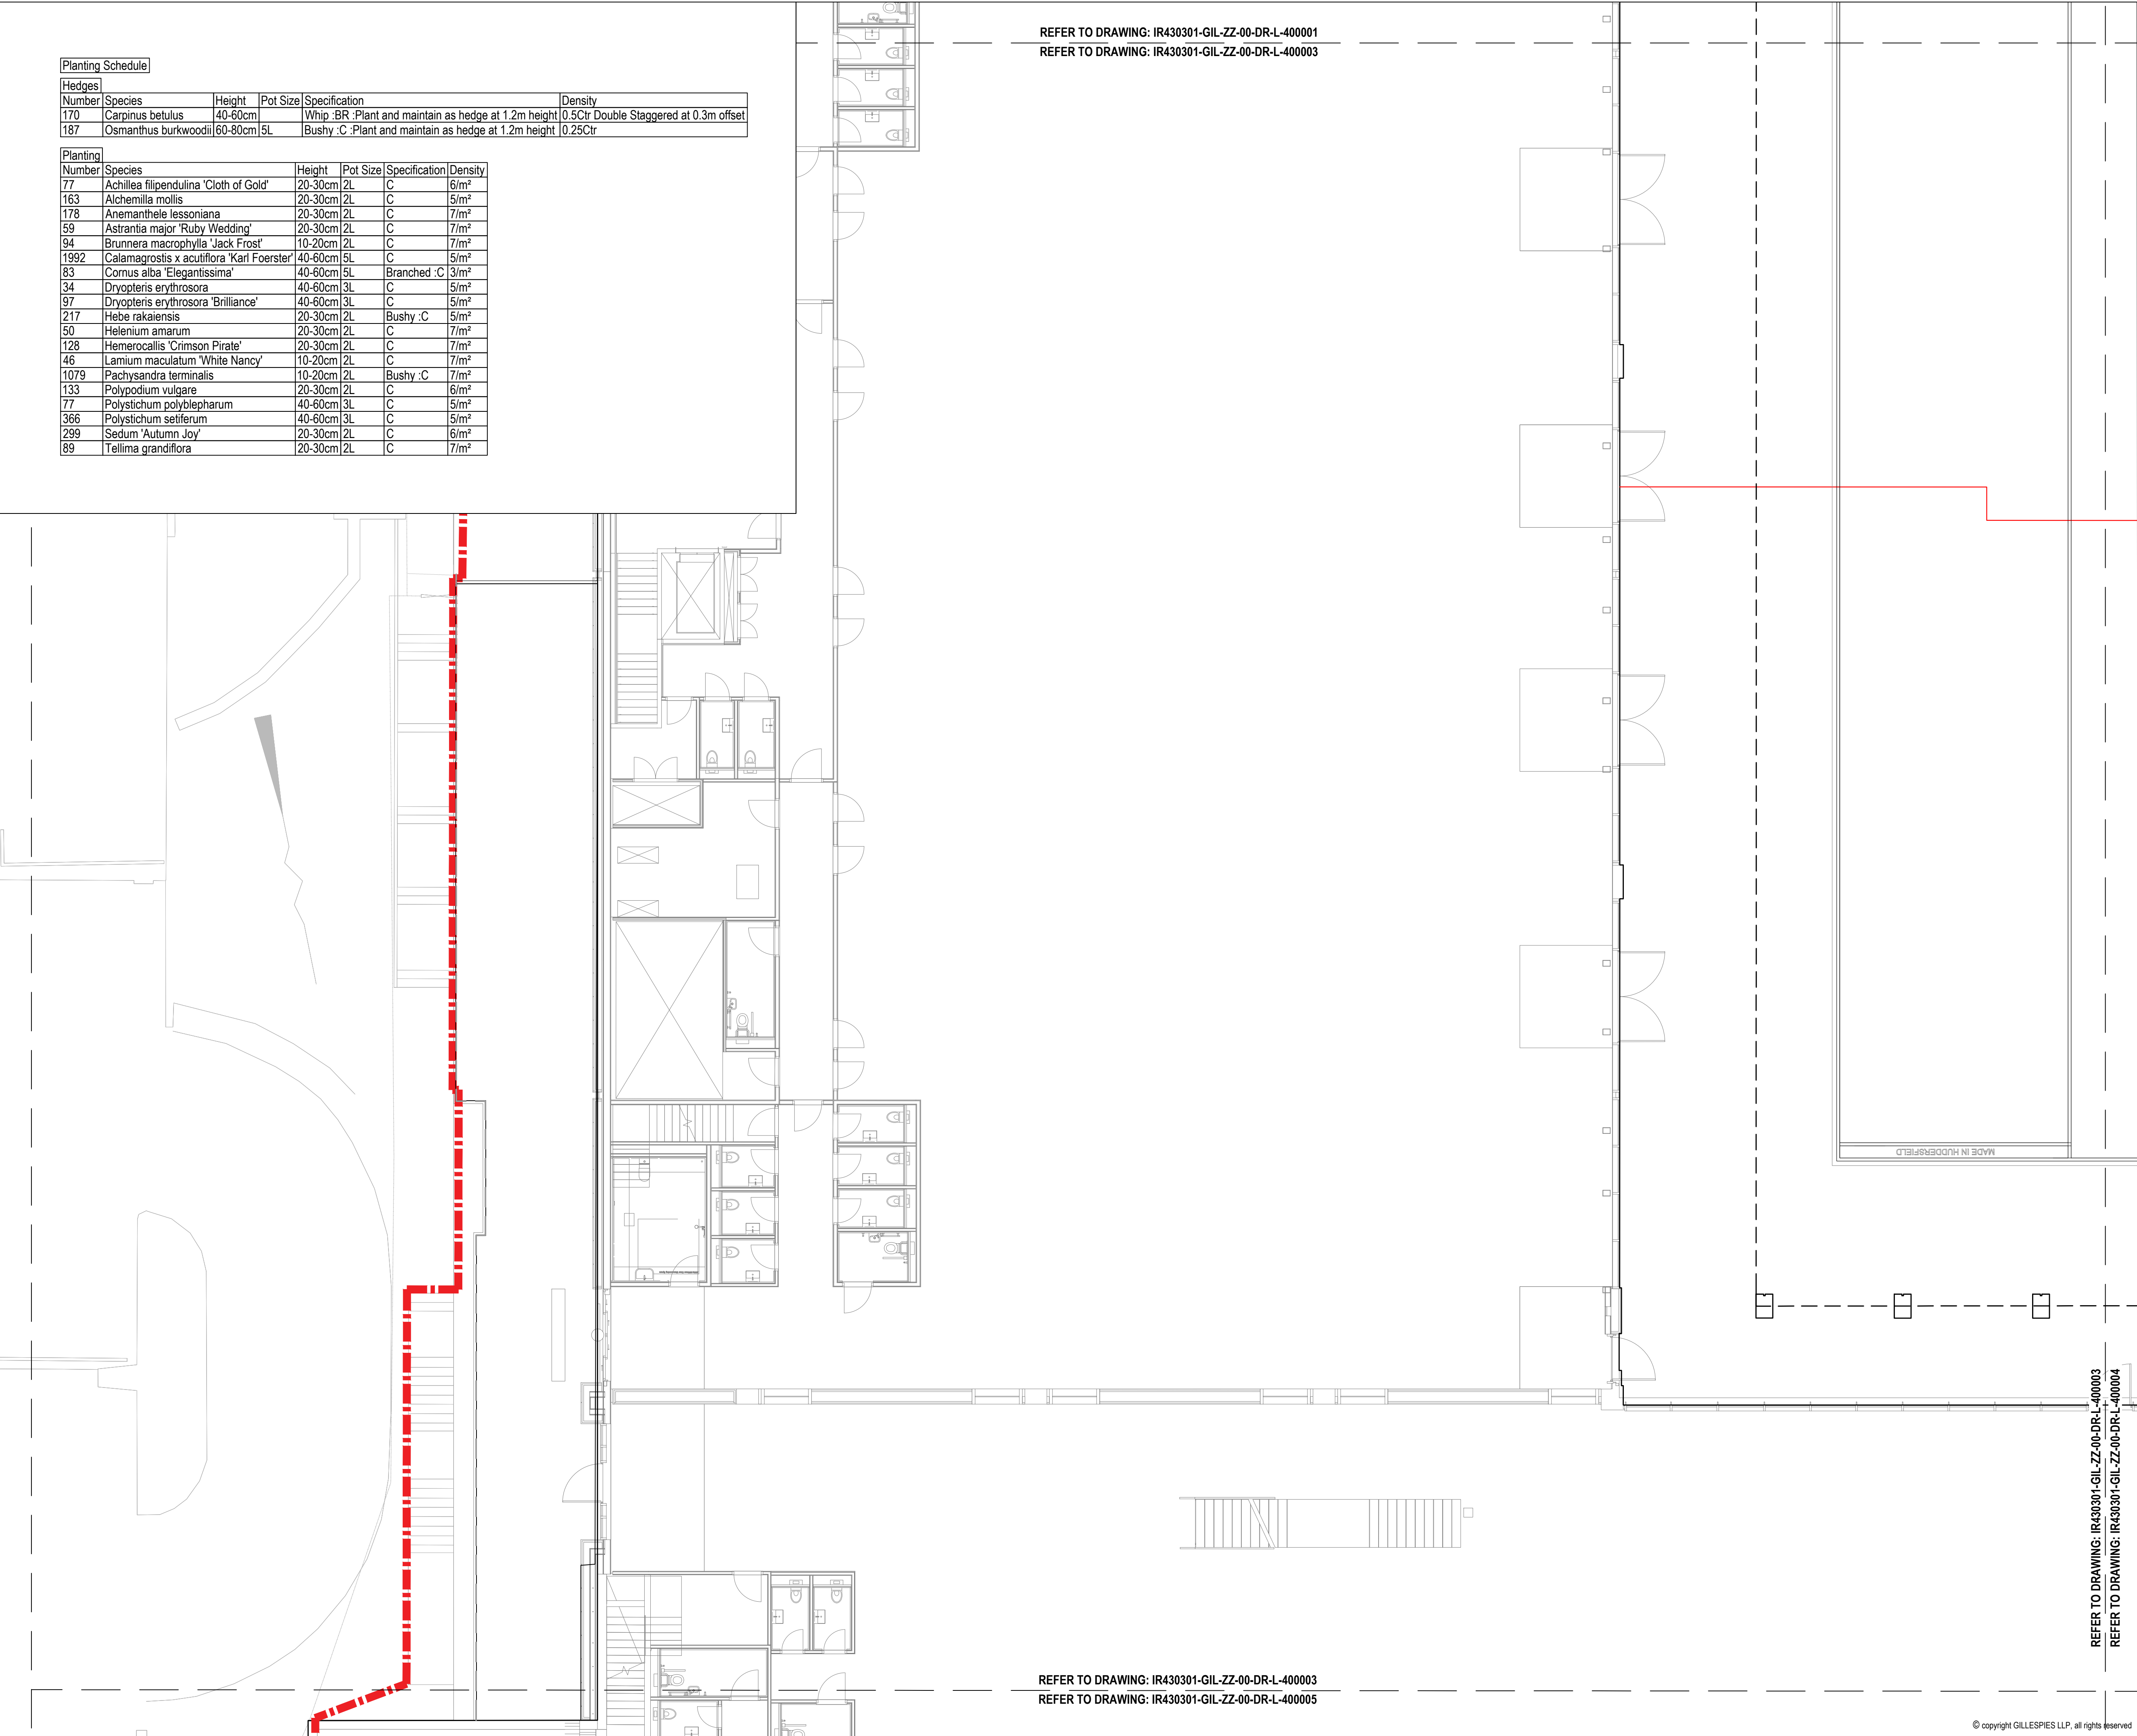

Planting Schedule				
Hedges				
Number	Species	Height	Pot Size	Specification
170	Carpinus betulus	40-60cm		Whip :BR :Plant and maintain as hedge at 1.2m height
187	Osmanthus burkwoodii	60-80cm	5L	Bushy :C :Plant and maintain as hedge at 1.2m height


Planting					
Number	Species	Height	Pot Size	Specification	Density
77	Achillea filipendulina 'Cloth of Gold'	20-30cm	2L	C	6/m²
163	Alchemilla mollis	20-30cm	2L	C	5/m²
178	Anemranthe lessoniana	20-30cm	2L	C	7/m²
59	Astrantia major 'Ruby Wedding'	20-30cm	2L	C	7/m²
94	Brunnera macrophylla 'Jack Frost'	10-20cm	2L	C	7/m²
1992	Calamagrostis x acutiflora 'Karl Foerster'	40-60cm	5L	C	5/m²
83	Cornus alba 'Elegantissima'	40-60cm	5L	Branched :C	3/m²
34	Dryopteris erythrosora	40-60cm	3L	C	5/m²
97	Dryopteris erythrosora 'Brilliance'	40-60cm	3L	C	5/m²
217	Hebe rakaiensis	20-30cm	2L	Bushy :C	5/m²
50	Helenium amarum	20-30cm	2L	C	7/m²
128	Hemerocallis 'Crimson Pirate'	20-30cm	2L	C	7/m²
46	Lamium maculatum 'White Nancy'	10-20cm	2L	C	7/m²
1079	Pachysandra terminalis	10-20cm	2L	Bushy :C	7/m²
133	Polypodium vulgare	20-30cm	2L	C	6/m²
77	Polystichum polyblepharum	40-60cm	3L	C	5/m²
366	Polystichum setiferum	40-60cm	3L	C	5/m²
299	Sedum 'Autumn Joy'	20-30cm	2L	C	6/m²
89	Tellima grandiflora	20-30cm	2L	C	7/m²

REFER TO DRAWING: IR430301-GIL-ZZ-00-DR-L-400001
REFER TO DRAWING: IR430301-GIL-ZZ-00-DR-L-400003


REFER TO DRAWING: IR430301-GIL-ZZ-00-DR-L-400003
REFER TO DRAWING: IR430301-GIL-ZZ-00-DR-L-400005

rev	details	by	date
P01	First issue	JRD	23.02.2024

- Notes
- Information shown on these drawings is not valid for Construction. Please refer to the status of the drawing in the Title and Issue box
 - Do not scale from this drawing, use figured dimensions only where they are shown.
 - Do not procure or manufacture materials, or undertake construction site works from this drawing unless the issue status is noted as 'for construction'.
 - Any contractor that chooses to take forward this information for construction without full review process and sign-off does so at their own risk.
 - All measurements are to be checked on site prior to construction.
 - This drawing is to be read in conjunction with all other Gillespies drawings and specification and other consultants drawings as referred.
 - Where any conflict or inconsistency occurs between drawing and specification information the Contractor is to immediately notify Gillespies prior to continuing working.
 - Information to be read in coordination with Structural Engineer & M&E Engineer drawings & spec; Where any conflict or inconsistency occurs between Gillespies and Engineers drawing and specification information the Contractor is to immediately notify Gillespies prior to continuing working.
 - Refer to drawing IR430301-GIL-ZZ-00-DR-L-410001 for Bulb and Tree Planting Plan

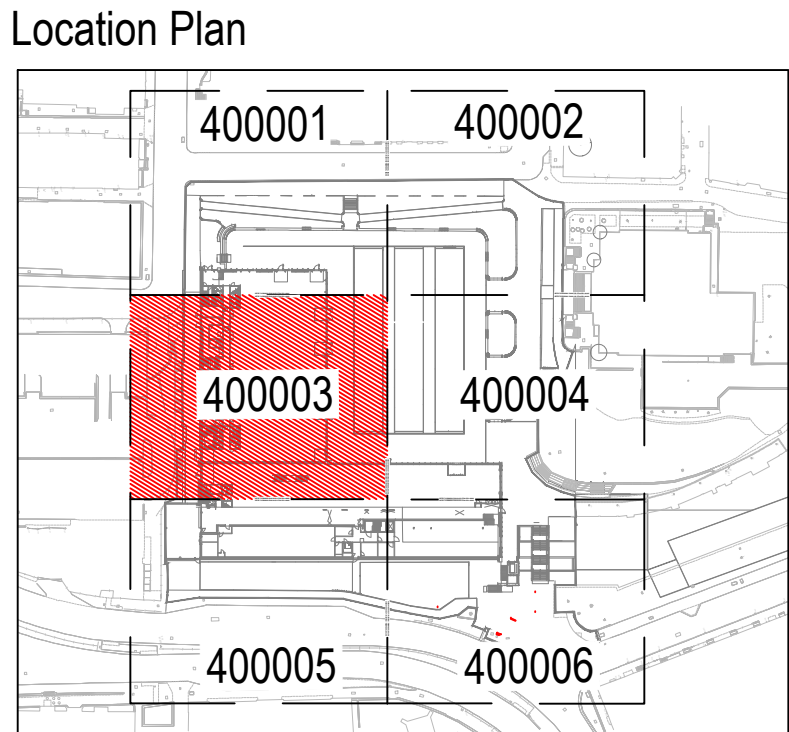

- LEGEND
- Basement slab
 - Existing Trees Retained
To be retained and protected in line with Arboricultural reports
 - S1 - Species Rich Lawn Turf
Refer: IR430301-GIL-ZZ-00-DR-L-450001
605m² area (Q28.115A & Q30.400)
 - S2 - Ornamental Planting
Refer: IR430301-GIL-ZZ-00-DR-L-450001
(Q28.135A & Q28.135B)
 - S3 - Temporary Planting
Refer: IR430301-GIL-ZZ-00-DR-L-450001
(Q28.135A & Q28.135B)
 - Hedge Planting (Single Row)
Maintained to a height of 1.2m
(Q28.135A & Q28.135B)
 - Hedge Planting (Double Row)
Maintained to a height of 1.2m
(Q28.135A & Q28.135B)

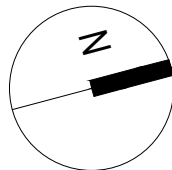

Project title

Our Cultural Heart
Huddersfield

Drawing title

Planting Plan
Sheet 03

Drawing status	Scale	Drawn
STAGE 4	1:100 @ A1	JRD
	Date	Checked
	23.01.2024	RB
Drawing number	Revision	
IR430301-GIL-ZZ-00-DR-L-400003	P01	
	Client	
	BAM	

Gillespies

5th Floor, Phoenix House, 3 South Parade, Leeds, LS1 5DQ
P: 0113 247 0550 F: 0113 247 0550 E: design.leeds@gillespies.co.uk