


REFER TO DRAWING: IR430301-GIL-ZZ-00-DR-L-400004  
 REFER TO DRAWING: IR430301-GIL-ZZ-00-DR-L-400006

rev	details	by	date
P01	First issue	JRD	23.02.2024

**Notes**


- Information shown on these drawings is not valid for Construction. Please refer to the status of the drawing in the Title and Issue box.
- Do not scale from this drawing. Use figured dimensions only where they are shown.
- Do not procure or manufacture materials, or undertake construction site works from this drawing unless the issue status is noted as 'for construction'.
- Any contractor that chooses to take forward this information for construction without full review process and sign-off does so at their own risk.
- All measurements are to be checked on site prior to construction.
- This drawing is to be read in conjunction with all other Gillespies drawings and specification and other consultants drawings as referred.
- Where any conflict or inconsistency occurs between drawing and specification information the Contractor is to immediately notify Gillespies prior to continuing working.
- Information to be read in coordination with Structural Engineer & MAE Engineer drawings & spec. Where any conflict or inconsistency occurs between Gillespies and Engineers drawing and specification information the Contractor is to immediately notify Gillespies prior to continuing working.
- Refer to drawing IR430301-GIL-ZZ-00-DR-L-410001 for Bulb and Tree Planting Plan

**Location Plan**

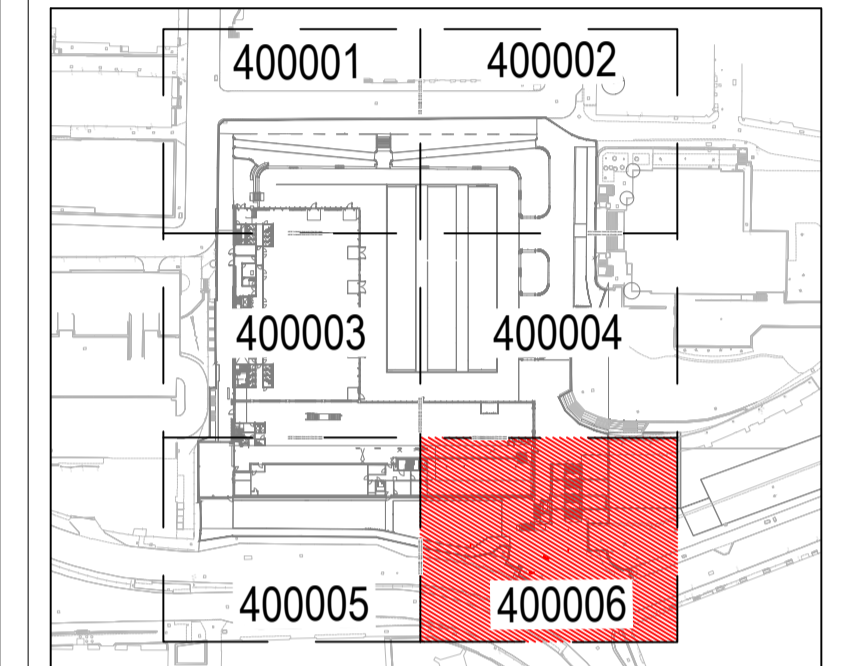

**LEGEND**

- Basement slab
- Existing Trees Retained  
To be retained and protected in line with Arboricultural reports
- S1 - Species Rich Lawn Turf  
Refer: IR430301-GIL-ZZ-00-DR-L-450001  
605m² area (Q28.115A & Q30.400)
- S2 - Ornamental Planting  
Refer: IR430301-GIL-ZZ-00-DR-L-450001  
(Q28.135A & Q28.135B)
- S3 - Temporary Planting  
Refer: IR430301-GIL-ZZ-00-DR-L-450001  
(Q28.135A & Q28.135B)
- Hedge Planting (Single Row)  
Maintained to a height of 1.2m  
(Q28.135A & Q28.135B)
- Hedge Planting (Double Row)  
Maintained to a height of 1.2m  
(Q28.135A & Q28.135B)

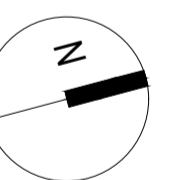

**Planting Schedule**

Hedges				
Number	Species	Height	Pot Size	Specification
170	Carpinus betulus	40-60cm	2L	Whip :BR :Plant and maintain as hedge at 1.2m height
187	Osmanthus burkwoodii	60-80cm	5L	Bushy :C :Plant and maintain as hedge at 1.2m height

Planting					
Number	Species	Height	Pot Size	Specification	Density
77	Achillea filipendulina 'Cloth of Gold'	20-30cm	2L	C	6/m²
163	Alchemilla mollis	20-30cm	2L	C	5/m²
178	Anemone nemorosa	20-30cm	2L	C	7/m²
59	Astrantia major 'Ruby Wedding'	20-30cm	2L	C	7/m²
94	Brunnera macrophylla 'Jack Frost'	10-20cm	2L	C	7/m²
1992	Calamagrostis x acutiflora 'Karl Foerster'	40-60cm	5L	C	5/m²
83	Cornus alba 'Elegantissima'	40-60cm	5L	Branched :C	3/m²
34	Dryopteris erythrosora	40-60cm	3L	C	5/m²
97	Dryopteris erythrosora 'Brilliance'	40-60cm	3L	C	5/m²
217	Hebe rakaiensis	20-30cm	2L	Bushy :C	5/m²
50	Helenium amarum	20-30cm	2L	C	7/m²
128	Hemerocallis 'Crimson Pirate'	20-30cm	2L	C	7/m²
46	Lamium maculatum 'White Nancy'	10-20cm	2L	C	7/m²
1079	Pachysandra terminalis	10-20cm	2L	Bushy :C	7/m²
133	Polypodium vulgare	20-30cm	2L	C	6/m²
77	Polystichum polyblepharum	40-60cm	3L	C	5/m²
366	Polystichum setiferum	40-60cm	3L	C	5/m²
299	Sedum 'Autumn Joy'	20-30cm	2L	C	6/m²
89	Tellima grandiflora	20-30cm	2L	C	7/m²

Project title  
 Our Cultural Heart  
 Huddersfield

Drawing title  
 Planting Plan  
 Sheet 06

STAGE 4	Drawing status	1:100 @ A1	Scale	Drawn
	Date	23.01.2024	Date	Checked
IR430301-GIL-ZZ-00-DR-L-400006	Drawing number	P01	Revision	

Client  
 BAM

**Gillespies**

5th Floor, Phoenix House, 3 South Parade, Leeds, LS1 5DQ  
 P: 0113 247 0550 F: 0113 247 0550 E: design.team@gillespies.co.uk

REFER TO DRAWING: IR430301-GIL-ZZ-00-DR-L-400005  
 REFER TO DRAWING: IR430301-GIL-ZZ-00-DR-L-400006