


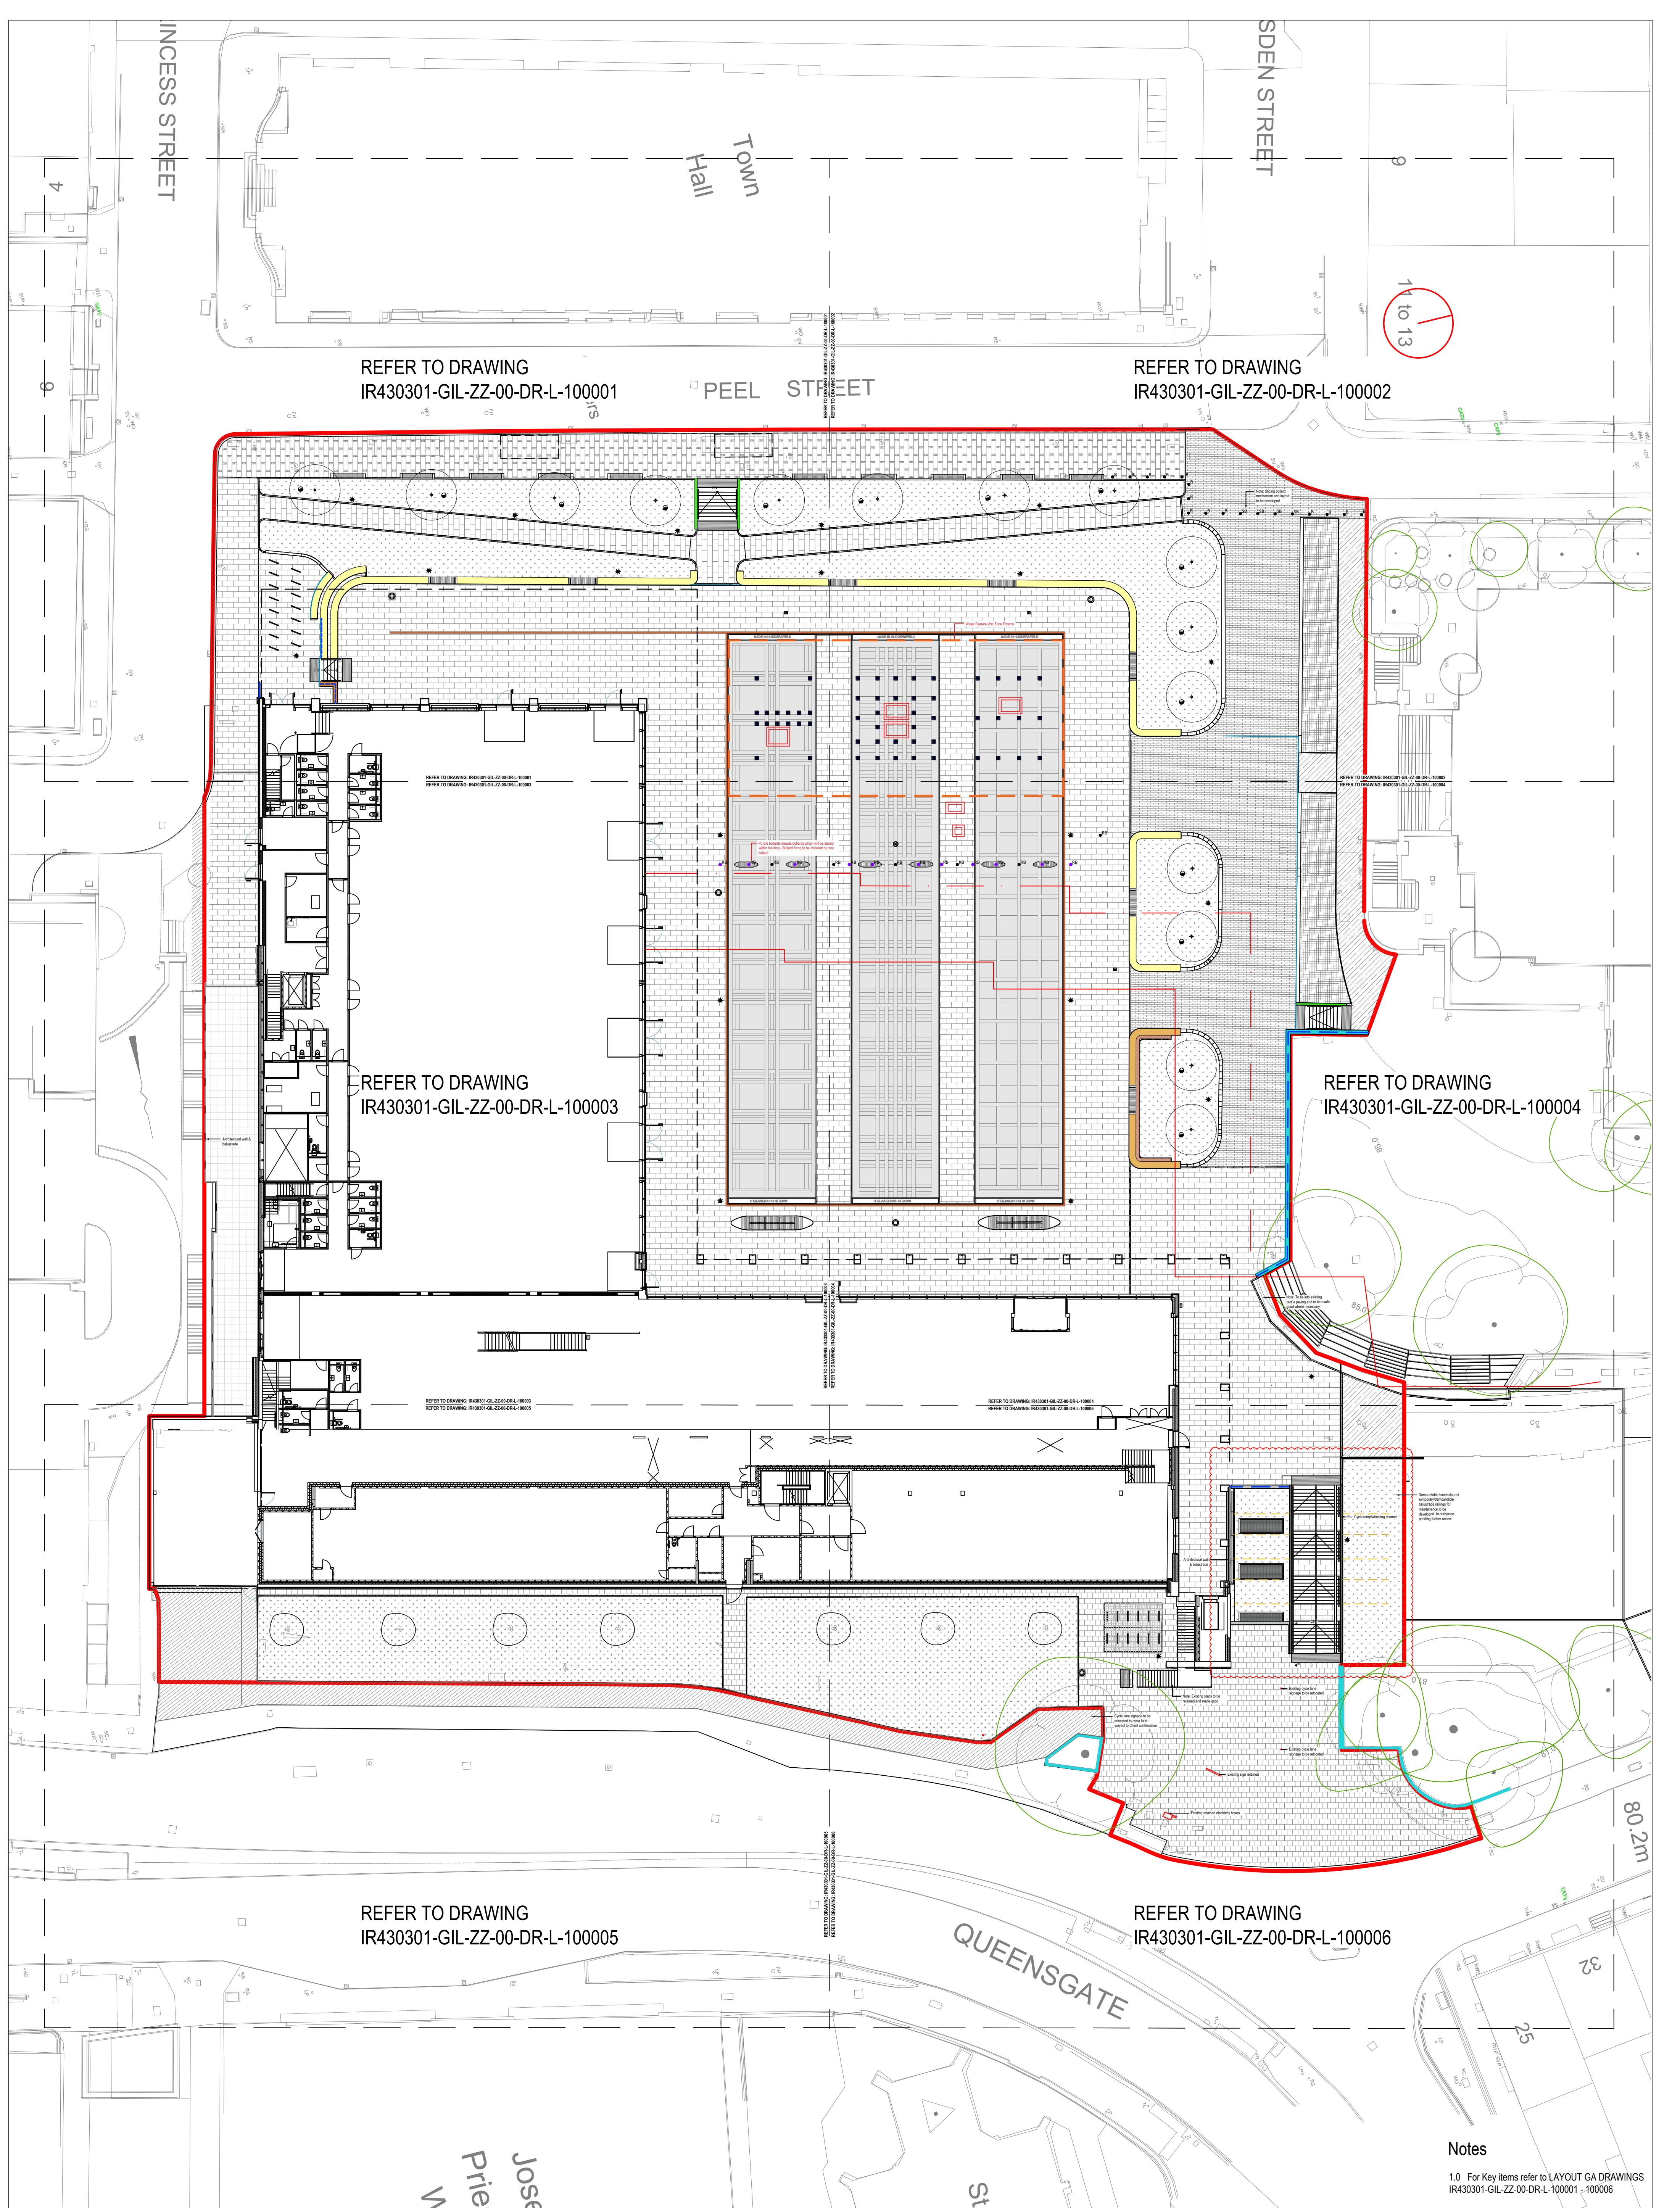

rev	details	by	date
P01	FIRST ISSUE	SH	14.08.2023
P02	UPDATED VE LAYOUT	SH	30.10.2023
P03	STAGE 4 LAYOUT - NO KEY	RB	24.05.2024
P04	REFERENCES ADDED	JRD	06.06.2024

Notes

1.0 Do not scale from drawing, use figured dimensions only

1.1 All dimensions to be checked onsite

1.2 This drawing to be read in conjunction with all other Gillespies drawings and specifications

1.3 Refer to Stage 4 GA Sheets IR430301-GIL-ZZ-00-DR-L-100001 to 100006

Ordinance Information shown is reproduced from Ordnance Survey material with the permission of Ordnance Survey on behalf of the Controller of Her Majesty's Stationary Office @ Crown Copyright. Unauthorised reproduction infringes Crown Copyright and may lead to prosecution or civil proceedings. License No. 1000 17362

Project title

OUR CULTURAL HEART HUDDERSFIELD

Drawing title

SITE MASTERPLAN

North Arrow

Drawing number		Revision	
IR430301-GIL-ZZ-00-DR-L-000001			
Drawing Status		Revision	
FOR INFORMATION		P04	
Date	Scale	Drawn	Checked
14.08.2023	1:250 @ A1	RB	SH

Gillespies

9th Floor, Phoenix House, 3 South Parade, Leeds, LS1 5DQ
P: 0113 247 0550 F: 0113 247 0660 E: design.leeds@gillespies.co.uk

Client