


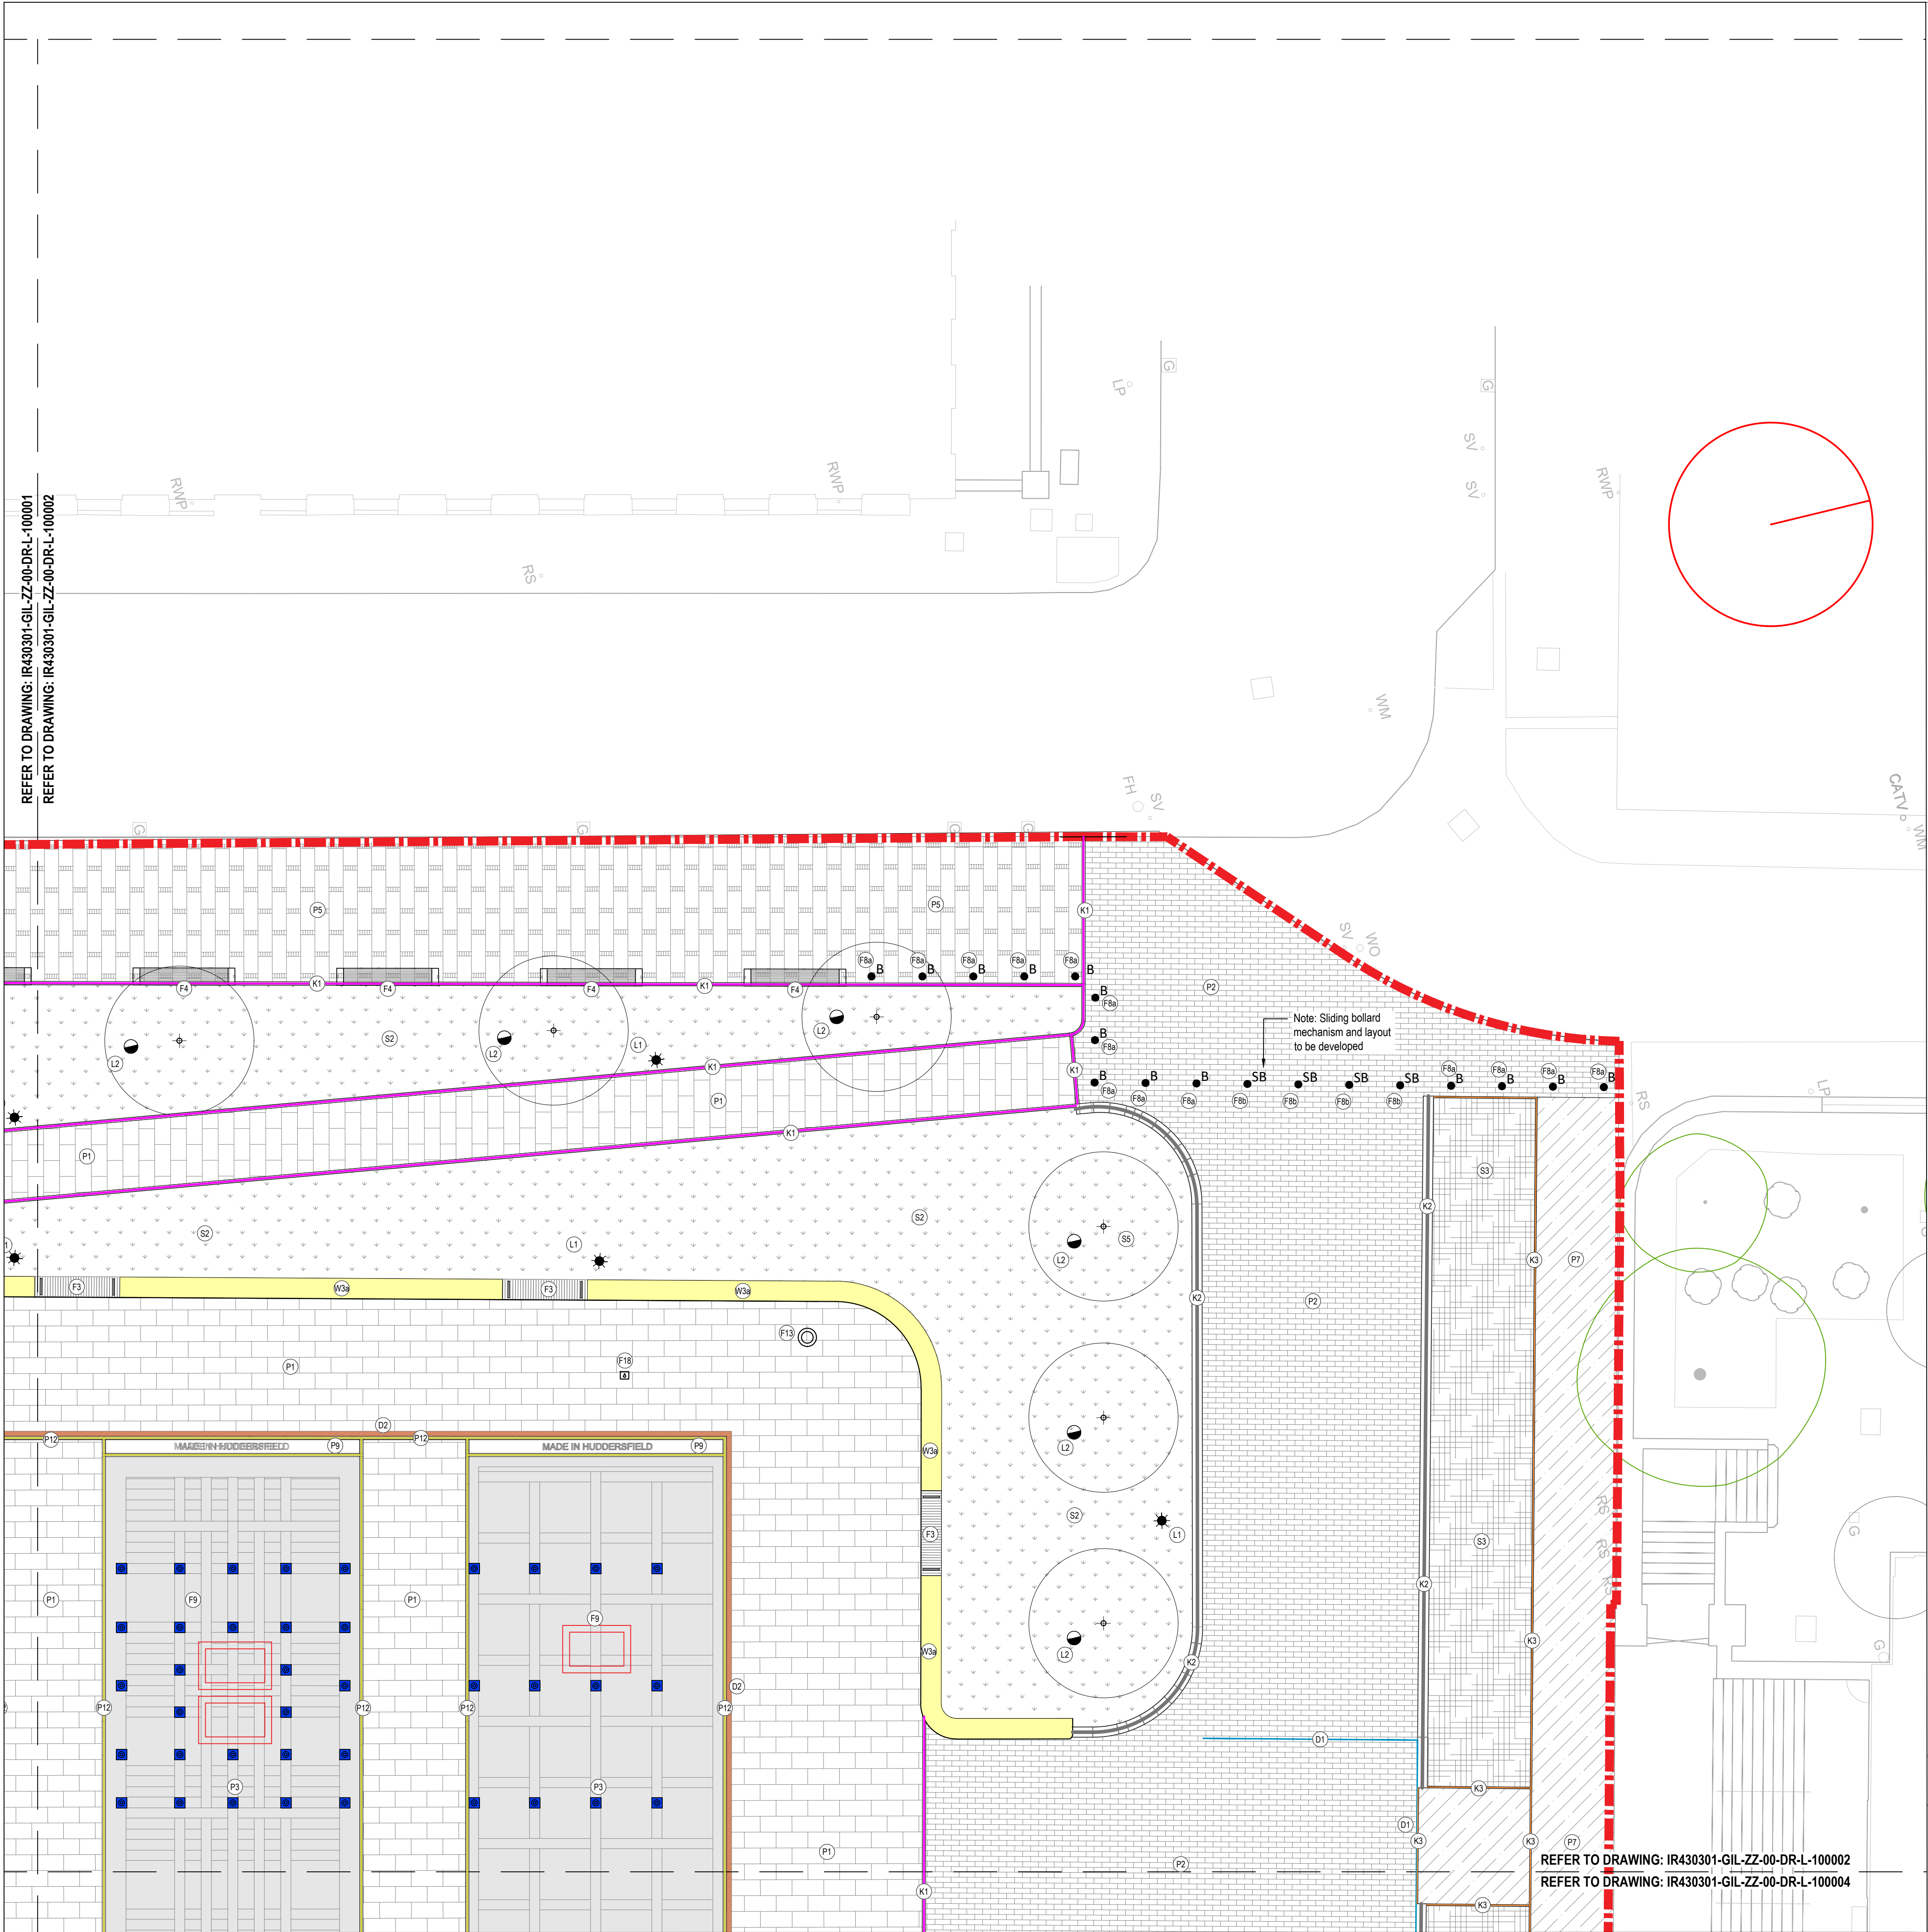

LEGEND

GENERAL

	Extent of Works
	Basement slab
	Proposed Building
	Proposed Building Overhang
	Indicative Slot Drain Position
	Drainage Channel With bespoke grating (210,180)
	Architectural Balustrade Refer to Architect's details

PAVING

	Paving Type 1 Yorkstone Flag Paving Refer: IR430301-GIL-ZZ-00-DR-L-300001
	Paving Type 2 Yorkstone Block Paving Refer: IR430301-GIL-ZZ-00-DR-L-300001
	Paving Type 3 Feature Granite Paving Refer: IR430301-GIL-ZZ-00-DR-L-300001
	Paving Type 4 Concrete Block Paving Refer: IR430301-GIL-ZZ-00-DR-L-300001
	Paving Type 5 Existing Yorkstone Paving re-laid Refer: IR430301-GIL-ZZ-00-DR-L-300003
	Paving Type 6 Concrete Flag Paving Refer: IR430301-GIL-ZZ-00-DR-L-300003
	Paving Type 7 Temporary paving Refer: IR430301-GIL-ZZ-00-DR-L-300003
	Paving Type 8a Corundum tactile paving Refer: IR430301-GIL-ZZ-00-DR-L-300002
	Paving Type 8b Blister tactile paving Refer: IR430301-GIL-ZZ-00-DR-L-300002
	Paving Type 9 Feature paving with lettering Refer: IR430301-GIL-ZZ-00-DR-L-300002
	Paving Type 10 Pebble strip beneath ventilation grille Refer: IR430301-GIL-ZZ-00-DR-L-310010
	Paving Type 11 Existing bitmac surface made good
	Paving Type 12 Yorkstone paving band around feature paving Refer: IR430301-GIL-ZZ-00-DR-L-300003
	Step Type 1/ Step Type 2 ST1 - 150mm risers ST2 - 170mm risers Refer: IR430301-GIL-ZZ-00-DR-L-310020/1
	Ventilation Grille VG1 Ventilation grille to basements

WALLS

	Wall Type 1 Existing retaining wall made good
	Wall Type 2 Proposed stone retaining wall, 200mm (w) Refer: IR430301-GIL-ZZ-00-DR-L-310012
	Wall Type 3a Low stone wall, 600mm (w) Refer: IR430301-GIL-ZZ-00-DR-L-310010/11
	Wall Type 3b Stone clad steel framework, 600mm (w) Refer: IR430301-GIL-ZZ-00-DR-L-310010/11
	Wall Type 4 Stone clad retaining wall, 300mm (w) Refer: IR430301-GIL-ZZ-00-DR-L-310015/16
	Wall Type 5 Stone clad retaining wall, 400mm (w) Refer: IR430301-GIL-ZZ-00-DR-L-310013
	Wall Type 6 Stone clad retaining wall, 200mm (w) Refer: IR430301-GIL-ZZ-00-DR-L-310015/16
	Wall Type 7 Proposed stone retaining wall, 120mm (w) Refer: IR430301-GIL-ZZ-00-DR-L-xxxxxx

LIGHTING

	Lighting Type 1 Pole mounted light Refer to MSE Engineer's drawings
	Lighting Type 2 Uplight Refer to MSE Engineer's drawings

STREET FURNITURE

	Furniture Type 1 Large shufflecock seat with integrated vent Refer: IR430301-GIL-ZZ-00-DR-L-330010
	Furniture Type 2 Small removable shufflecock bench Refer: IR430301-GIL-ZZ-00-DR-L-330011
	Furniture Type 3 Wall top bench with armrests Refer: IR430301-GIL-ZZ-00-DR-L-310010
	Furniture Type 4 Bench along Peel Street Refer: IR430301-GIL-ZZ-00-DR-L-330012
	Furniture Type 5 Handrail (L37,150)
	Furniture Type 6 Balustrade (L37,160)
	Furniture Type 7 Cycle stand (G50,210)
	Furniture Type 8a Fixed bollard (G50,190A)
	Furniture Type 8b Sliding bollard (G50,196)
	Furniture Type 8c Removable bollard (G50,190B)
	Furniture Type 8d Fixed bollard, shallow foundation (G50,190B)
	Furniture Type 9 Water feature (S15,200) To water feature specialist details
	Furniture Type 10 Bus shelter (B91,320)
	Furniture Type 11 Door barrier (Q41,130)
	Furniture Type 12 Drinking water fountains (S15,250)
	Furniture Type 13 Litter bin (G50,240)
	Furniture Type 14 Ventilation grille behind low wall Refer: IR430301-GIL-ZZ-00-DR-L-310010
	Furniture Type 15 Town centre wayfinding signage TBC (N91,580)
	Furniture Type 16 Cycle Shelter (B91,340)
	Furniture Type 17 Recessed Christmas Tree Socket (P31,370B)
	Furniture Type 18 Recessed pop up power/water (P31,370C)

EDGES

	Kerb Type 1 Flush kerb, 100mm wide, natural stone Refer: IR430301-GIL-ZZ-00-DR-L-310001
	Kerb Type 2 Upstand kerb, 300mm wide, natural stone Refer: IR430301-GIL-ZZ-00-DR-L-310001
	Kerb Type 3 Flush kerb, 50mm wide Refer: IR430301-GIL-ZZ-00-DR-L-310001
	Kerb Type 4 Flush kerb, 200mm wide, natural stone Refer: IR430301-GIL-ZZ-00-DR-L-310001
	Edge Type 1 Metal retaining edge Refer: IR430301-GIL-ZZ-00-DR-L-310010
	Edge Type 2 Upstand stone edge to ventilation grille

PLANTING



	Species Rich Lawn Refer: IR430301-GIL-ZZ-00-DR-L-450001
	Ornamental Planting Refer: IR430301-GIL-ZZ-00-DR-L-450001
	Temporary Planting Refer: IR430301-GIL-ZZ-00-DR-L-450001
	Existing Trees Retained To be retained and protected in line with Arboricultural reports
	Tree Planting Proposed tree planting Refer: IR430301-GIL-ZZ-00-DR-L-450002

rev	details	by	date
P01	First Issue	JRD	23.02.2024
P02	Revised Steps and Water Feature	RB	10.05.2024

Notes

- Information shown on these drawings is not valid for Construction. Please refer to the status of the drawing in the Title and Issue box
- Do not scale from this drawing, use figured dimensions only where they are shown
- Do not procure or manufacture materials, or undertake construction site works from this drawing unless the issue status is noted as 'for construction'
- Any contractor that chooses to take forward this information for construction without full review process and sign-off does so at their own risk
- All measurements are to be checked on site prior to construction
- This drawing is to be read in conjunction with all other Gillespies drawings and specification and other consultants drawings as referred
- Where any conflict or inconsistency occurs between drawing and specification information the Contractor is to immediately notify Gillespies prior to continuing working
- Information to be read in coordination with Structural Engineer & M&E Engineer drawings & spec; Where any conflict or inconsistency occurs between Gillespies and Engineers drawing and specification information the Contractor is to immediately notify Gillespies prior to continuing working

Location Plan

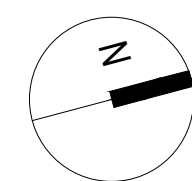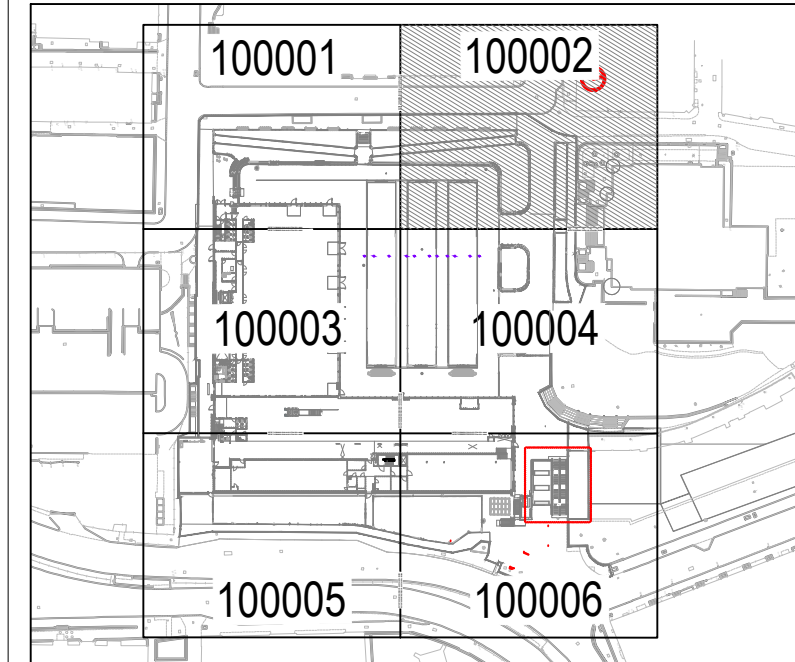

Our Cultural Heart
Huddersfield

Ground Floor General Arrangement Plan
Sheet 02

STAGE 4

IR430301-GIL-ZZ-00-DR-L-100002

Drawing status	Scale	Drawn
	1:100 @ A1	JRD
	Date	Checked
	23.01.2024	RB
Drawing number		Revision
77-00-DB-I -100002		P02

Client
BAM

Gillespies