

LEGEND

GENERAL

- Extent of Works
- Basement slab
- Proposed Building
- Proposed Building Overhang
- Indicative Slot Drain Position
- Drainage Channel
With bespoke grating (G10.180)
- Architectural Balustrade
Refer to Architect's details

PAVING

- Paving Type 1
Yorkstone Flag Paving
Refer: IR430301-GIL-ZZ-00-DR-L-300001
- Paving Type 2
Yorkstone Block Paving
Refer: IR430301-GIL-ZZ-00-DR-L-300001
- Paving Type 3
Feature Granite Paving
Refer: IR430301-GIL-ZZ-00-DR-L-300001
- Paving Type 4
Concrete Block Paving
Refer: IR430301-GIL-ZZ-00-DR-L-300001
- Paving Type 5
Existing Yorkstone Paving retained
Refer: IR430301-GIL-ZZ-00-DR-L-300003
- Paving Type 6
Concrete Flag Paving
Refer: IR430301-GIL-ZZ-00-DR-L-300003
- Paving Type 7
Temporary paving
Refer: IR430301-GIL-ZZ-00-DR-L-300003
- Paving Type 8a
Corduroy tactile paving
Refer: IR430301-GIL-ZZ-00-DR-L-300002
- Paving Type 8b
Blister tactile paving
Refer: IR430301-GIL-ZZ-00-DR-L-300002
- Paving Type 9
Feature paving with lettering
Refer: IR430301-GIL-ZZ-00-DR-L-300002
- Paving Type 10
Pebble strip beneath ventilation grille
Refer: IR430301-GIL-ZZ-00-DR-L-310010
- Paving Type 11
Existing bitmac surface made good
- Paving Type 12
Yorkstone paving band around feature paving
Refer: IR430301-GIL-ZZ-00-DR-L-300003
- Step Type 1/ Step Type 2
S11 - 150mm risers | S12 - 170mm risers
Refer: IR430301-GIL-ZZ-00-DR-L-3100201
- Ventilation Grille VG1
Ventilation grille to basements

WALLS

- Wall Type 1
Existing retaining wall made good
- Wall Type 2
Proposed stone retaining wall, 200mm (w)
Refer: IR430301-GIL-ZZ-00-DR-L-310012
- Wall Type 3a
Low stone wall, 600mm (w)
Refer: IR430301-GIL-ZZ-00-DR-L-31001011
- Wall Type 3b
Stone clad steel framework, 600mm (w)
Refer: IR430301-GIL-ZZ-00-DR-L-31001011
- Wall Type 4
Stone clad retaining wall, 300mm (w)
Refer: IR430301-GIL-ZZ-00-DR-L-31001516
- Wall Type 5
Stone clad retaining wall, 400mm (w)
Refer: IR430301-GIL-ZZ-00-DR-L-310013
- Wall Type 6
Stone clad retaining wall, 200mm (w)
Refer: IR430301-GIL-ZZ-00-DR-L-31001516
- Wall Type 7
Proposed stone retaining wall, 120mm (w)
Refer: IR430301-GIL-ZZ-00-DR-L-xxxxx

LIGHTING

- Lighting Type 1
Pole mounted light
Refer to M&E Engineer's drawings
- Lighting Type 2
Uplight
Refer to M&E Engineer's drawings

STREET FURNITURE

- Furniture Type 1
Large shuttlescock seat with integrated vent
Refer: IR430301-GIL-ZZ-00-DR-L-330010
- Furniture Type 2
Small removable shuttlescock bench
Refer: IR430301-GIL-ZZ-00-DR-L-330011
- Furniture Type 3
Wall top bench with armrests
Refer: IR430301-GIL-ZZ-00-DR-L-310010
- Furniture Type 4
Bench along Peel Street
Refer: IR430301-GIL-ZZ-00-DR-L-330012
- Furniture Type 5
Handrail (L37.150)
- Furniture Type 6
Balustrade (L37.160)
- Furniture Type 7
Cycle stand (Q50.210)
- Furniture Type 8a
Fixed bollard (Q50.190A)
- Furniture Type 8b
Sliding bollard (Q50.196)
- Furniture Type 8c
Removable bollard (Q50.190B)
- Furniture Type 8d
Fixed bollard, shallow foundation (Q50.190B)
- Furniture Type 9
Water feature (S15.200)
To water feature specialist details
- Furniture Type 10
Bus shelter (B81.320)
- Furniture Type 11
Door barrier (Q41.130)
- Furniture Type 12
Drinking water fountains (S15.255)
- Furniture Type 13
Litter bin (Q50.240)
- Furniture Type 15
Town centre wayfinding signage TBC (N91.588)
- Furniture Type 16
Cycle Shelter (B51.340)
- Furniture Type 17
Recessed Christmas Tree Socket (P31.370B)
- Furniture Type 18
Recessed pop up power/water fountain type 10 (P31.370C)

EDGES

- Kerb Type 1
Flush kerb, 100mm wide, natural stone
Refer: IR430301-GIL-ZZ-00-DR-L-310001
- Kerb Type 2
Upstand kerb, 300mm wide, natural stone
Refer: IR430301-GIL-ZZ-00-DR-L-310001
- Kerb Type 3
Flush kerb, 50mm wide
Refer: IR430301-GIL-ZZ-00-DR-L-310001
- Kerb Type 4
Flush kerb, 200mm wide, natural stone
Refer: IR430301-GIL-ZZ-00-DR-L-310001
- Edge Type 1
Metal retaining edge
Refer: IR430301-GIL-ZZ-00-DR-L-310010
- Edge Type 2
Upstand stone edge to ventilation grille

LANTING

- Species Rich Lawn
Refer: IR430301-GIL-ZZ-00-DR-L-450001
- Ornamental Planting
Refer: IR430301-GIL-ZZ-00-DR-L-450001
- Temporary Planting
Litter bin
Refer: IR430301-GIL-ZZ-00-DR-L-450001
- Existing Trees Retained
To be retained and protected in line with Arboricultural reports
- Tree Planting
Proposed tree planting
Refer: IR430301-GIL-ZZ-00-DR-L-450002



REFER TO DRAWING: IR430301-GIL-ZZ-00-DR-L-100003
REFER TO DRAWING: IR430301-GIL-ZZ-00-DR-L-100005

rev	details	by	date
P01	First Issue	JRD	23.02.2024
P02	Revised Steps and Water Feature	RB	10.05.2024

Notes

- Information shown on these drawings is not valid for Construction. Please refer to the status of the drawing in the Title and Issue box.
- Do not scale from this drawing, use figured dimensions only where they are shown.
- Do not procure or manufacture materials, or undertake construction site works from this drawing unless the issue status is noted as 'for construction'.
- Any contractor that chooses to take forward this information for construction without full review process and sign-off does so at their own risk.
- All measurements are to be checked on site prior to construction.
- This drawing is to be read in conjunction with all other Gillespies drawings and specification and other consultants drawings as referred.
- Where any conflict or inconsistency occurs between drawing and specification information the Contractor is to immediately notify Gillespies prior to continuing working.
- Information to be read in coordination with Structural Engineer & M&E Engineer drawings & spec. Where any conflict or inconsistency occurs between Gillespies and Engineers drawing and specification information the Contractor is to immediately notify Gillespies prior to continuing working.

Location Plan

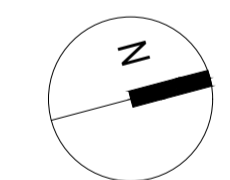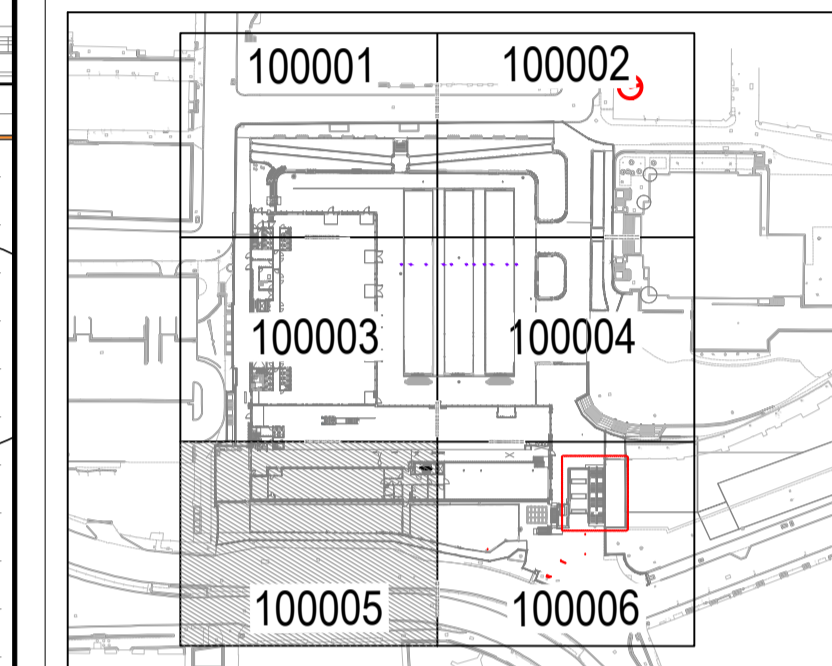

Our Cultural Heart
Huddersfield

Ground Floor General Arrangement Plan
Sheet 05

Drawing status	Scale	Drawn	Checked
STAGE 4	1:100 @ A1	JRD	RB

Drawing number	Revision
IR430301-GIL-ZZ-00-DR-L-100005	P02

Gillespies

5th Floor, Phoenix House, 3 South Parade, Leeds, LS1 5DQ
P: 0113 247 0550 F: 0113 247 0550 E: design@leeds.gillespies.co.uk