

Planting Schedule

Hedges				
Number	Species	Height	Pot Size	Specification
170	Carpinus betulus	40-60cm		Whip :BR :Plant and maintain as hedge at 1.2m height 0.5Ctr Double Staggered at 0.3m offset
187	Osmanthus burkwoodii	60-80cm	5L	Bushy :C :Plant and maintain as hedge at 1.2m height 0.25Ctr

Planting					
Number	Species	Height	Pot Size	Specification	Density
77	Achillea filipendulina 'Cloth of Gold'	20-30cm	2L	C	6/m ²
164	Alchemilla mollis	20-30cm	2L	C	5/m ²
178	Anemanthe lessoniana	20-30cm	2L	C	7/m ²
65	Astrantia major 'Ruby Wedding'	20-30cm	2L	C	7/m ²
94	Brunnera macrophylla 'Jack Frost'	10-20cm	2L	C	7/m ²
2017	Calamagrostis x acutiflora 'Karl Foerster'	40-60cm	5L	C	5/m ²
146	Cornus alba 'Elegantissima'	40-60cm	5L	Branched :C	3/m ²
62	Dryopteris erythrosora	40-60cm	3L	C	5/m ²
130	Dryopteris erythrosora 'Brilliance'	40-60cm	3L	C	5/m ²
217	Hebe rakaiensis	20-30cm	2L	Bushy :C	5/m ²
50	Helenium amarum	20-30cm	2L	C	7/m ²
128	Hemerocallis 'Crimson Pirate'	20-30cm	2L	C	7/m ²
120	Lamium maculatum 'White Nancy'	10-20cm	2L	C	7/m ²
752	Pachysandra terminalis	10-20cm	2L	Bushy :C	7/m ²
126	Polypodium vulgare	20-30cm	2L	C	6/m ²
130	Polystichum polyblepharum	40-60cm	3L	C	5/m ²
271	Polystichum setiferum	40-60cm	3L	C	5/m ²
313	Sedum 'Autumn Joy'	20-30cm	2L	C	6/m ²
114	Tellima grandiflora	20-30cm	2L	C	7/m ²


REFER TO DRAWING: IR430301-GIL-ZZ-00-DR-L-400001
 REFER TO DRAWING: IR430301-GIL-ZZ-00-DR-L-400003

rev	details	by	date
P01	First issue	JRD	23.02.2024
P02	Peel street, planting added between hedges; Queensgate steps planting adjustments	JRD	05.06.2024

Notes


- Information shown on these drawings is not valid for Construction. Please refer to the status of the drawing in the Title and Issue box.
- Do not scale from this drawing, use figured dimensions only where they are shown.
- Do not procure or manufacture materials, or undertake construction site works from this drawing unless the issue status is noted as 'for construction'.
- Any contractor that chooses to take forward this information for construction without full review process and sign-off does so at their own risk.
- All measurements are to be checked on site prior to construction.
- This drawing is to be read in conjunction with all other Gillespies drawings and specification and other consultants drawings as referred.
- Where any conflict or inconsistency occurs between drawing and specification information the Contractor is to immediately notify Gillespies prior to continuing working.
- Information to be read in coordination with Structural Engineer & M&E Engineer drawings & spec.
- Where any conflict or inconsistency occurs between Gillespies and Engineers drawing and specification information the Contractor is to immediately notify Gillespies prior to continuing working.
- Refer to drawing IR430301-GIL-ZZ-00-DR-L-410001 for Bub and Tree Planting Plan

Location Plan

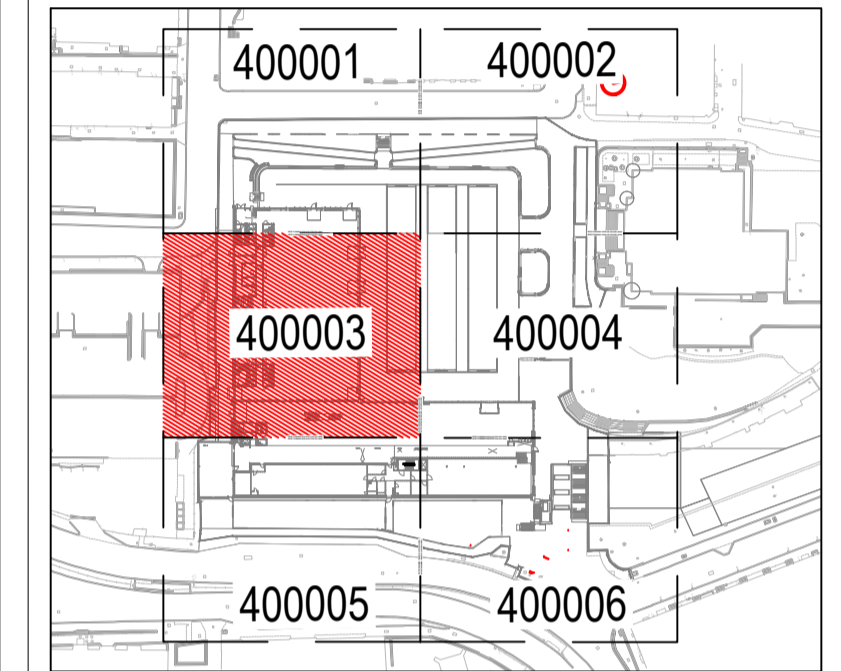

LEGEND

- Basement slab
- Existing Trees Retained
To be retained and protected in line with Arboricultural reports
- S1 - Species Rich Lawn Turf
Refer: IR430301-GIL-ZZ-00-DR-L-450001
605m² area (Q28:115A & Q30:400)
- S2 - Ornamental Planting
Refer: IR430301-GIL-ZZ-00-DR-L-450001
(Q28:135A & Q28:135B)
- S3 - Temporary Planting
Refer: IR430301-GIL-ZZ-00-DR-L-450001
(Q28:135A & Q28:135B)
- Hedge Planting (Single Row)
Maintained to a height of 1.2m
(Q28:135A & Q28:135B)
- Hedge Planting (Double Row)
Maintained to a height of 1.2m
(Q28:135A & Q28:135B)

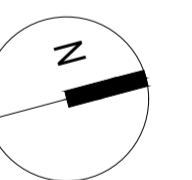

Our Cultural Heart
Huddersfield

Planting Plan
Sheet 03

Drawing status	Scale	Drawn
STAGE 4	1:100 @ A1	JRD
	Date	Checked
	23.01.2024	RB
	Drawing number	Revision
IR430301-GIL-ZZ-00-DR-L-400003		P02

Client
BAM

Gillespies

5th Floor, Phoenix House, 3 South Parade, Leeds, LS1 5DQ
 P: 0113 247 0550 F: 0113 247 0550 E: design@gillespies.co.uk

REFER TO DRAWING: IR430301-GIL-ZZ-00-DR-L-400003
 REFER TO DRAWING: IR430301-GIL-ZZ-00-DR-L-400004

REFER TO DRAWING: IR430301-GIL-ZZ-00-DR-L-400003
 REFER TO DRAWING: IR430301-GIL-ZZ-00-DR-L-400005