

Paving P3 B

HARDSCAPE
 P3 B Q25 110C
Rosa Monforte

Finish	Bush hammered
Product	Granite
Presented By	Mike Prince
Date	13/01/2025

CE

Paving P3 A1

HARDSCAPE
 P3 A1 Q25 110C
Fernando Beige

Finish	Sandblasted
Product	Granite
Presented By	Mike Prince
Date	13/01/2025

CE

Paving P3 A2

HARDSCAPE
 P3 A2. Q25 110C
Fernando Beige

Finish	Flamed
Product	Granite
Presented By	Mike Prince
Date	13/01/2025

CE

Paving P3 C

HARDSCAPE
 P3 C Q25 110C
Gris Cadalso

Finish	Flamed
Product	Granite
Presented By	Mike Prince
Date	13/01/2025

CE

Paving P3 D1

HARDSCAPE
 P3 D1 Q25 110C
Amarelo Ariz

Finish	Flamed
Product	Granite
Presented By	Mike Prince
Date	13/01/2025

CE

Paving P3 D2

HARDSCAPE
 P3 D2 Q25 110C
Amarelo Ariz

Finish	Sandblasted
Product	Granite
Presented By	Mike Prince
Date	13/01/2025

CE

Paving W3a

HARDSCAPE
 W3a Chinese Spec F21/110B
Magma

Finish	Flamed
Product	Granite
Presented By	Mike Prince
Date	13/01/2025

CE

Paving P4

HARDSCAPE
 P4 Concrete Flag Paving
Silver Granite

Finish	Shelbourne
Product	Granite
Presented By	Mike Prince
Date	13/01/2025

CE Q25-120A

Paving P6

HARDSCAPE
 P6 Q25 120B
Buff Granite

Finish	Shelbourne
Product	Granite
Presented By	Mike Prince
Date	13/01/2025

CE

Paving P8A

HARDSCAPE
 P8A Corduroy Tactile
Silva Preta Favaco

Finish	Flamed
Product	Granite
Presented By	Mike Prince
Date	13/01/2025

CE Q25 320A

Paving P9

HARDSCAPE
 P9 Header Q25 110E
Preta Odilvelas

Finish	Flamed
Product	Granite
Presented By	Mike Prince
Date	13/01/2025

CE


Paving P9

HARDSCAPE
 P9 Inset Lettering Q25 110E
Cinza Ariz


Finish	Sandblasted
Product	Granite
Presented By	Mike Prince
Date	13/01/2025

CE


Specification Q25 Samples

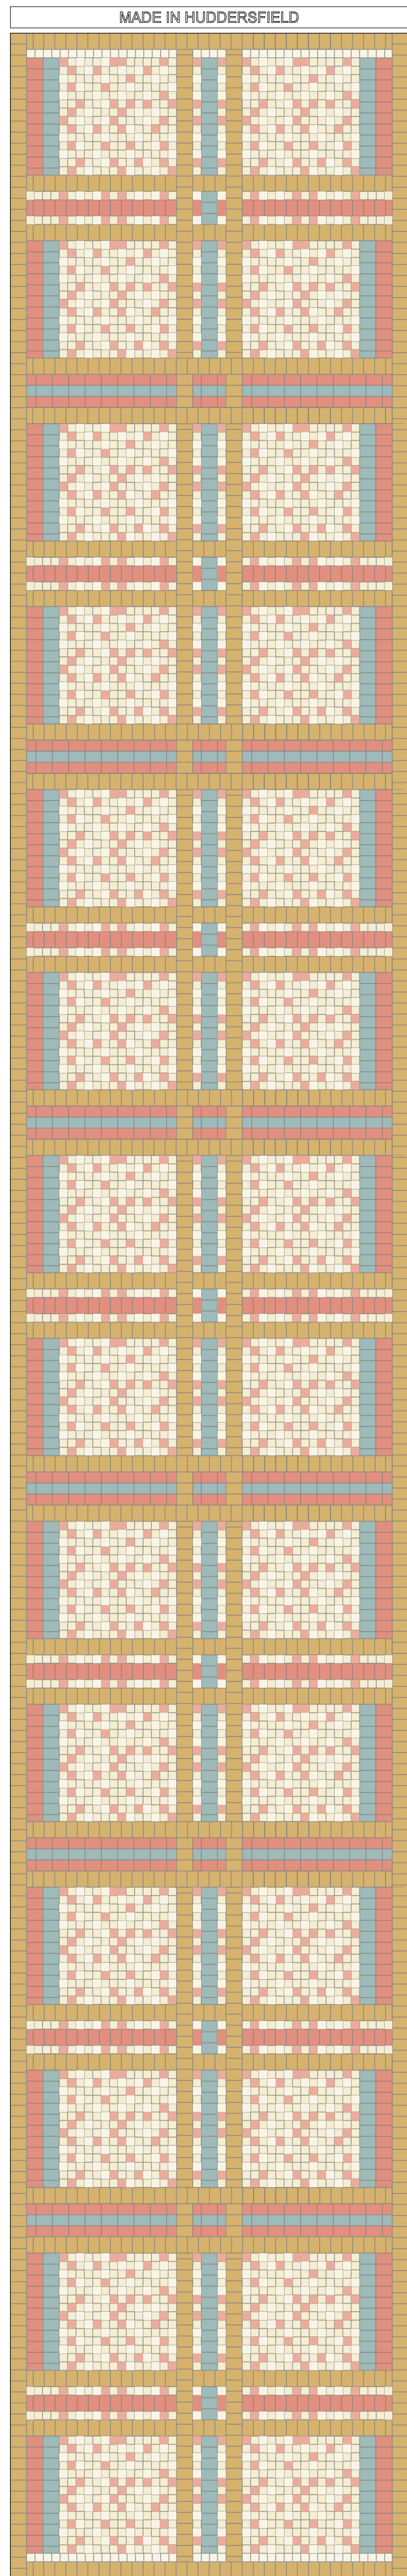

01
30005
Madras Paving Pattern/Full Length
Scale 1: 50 @A0

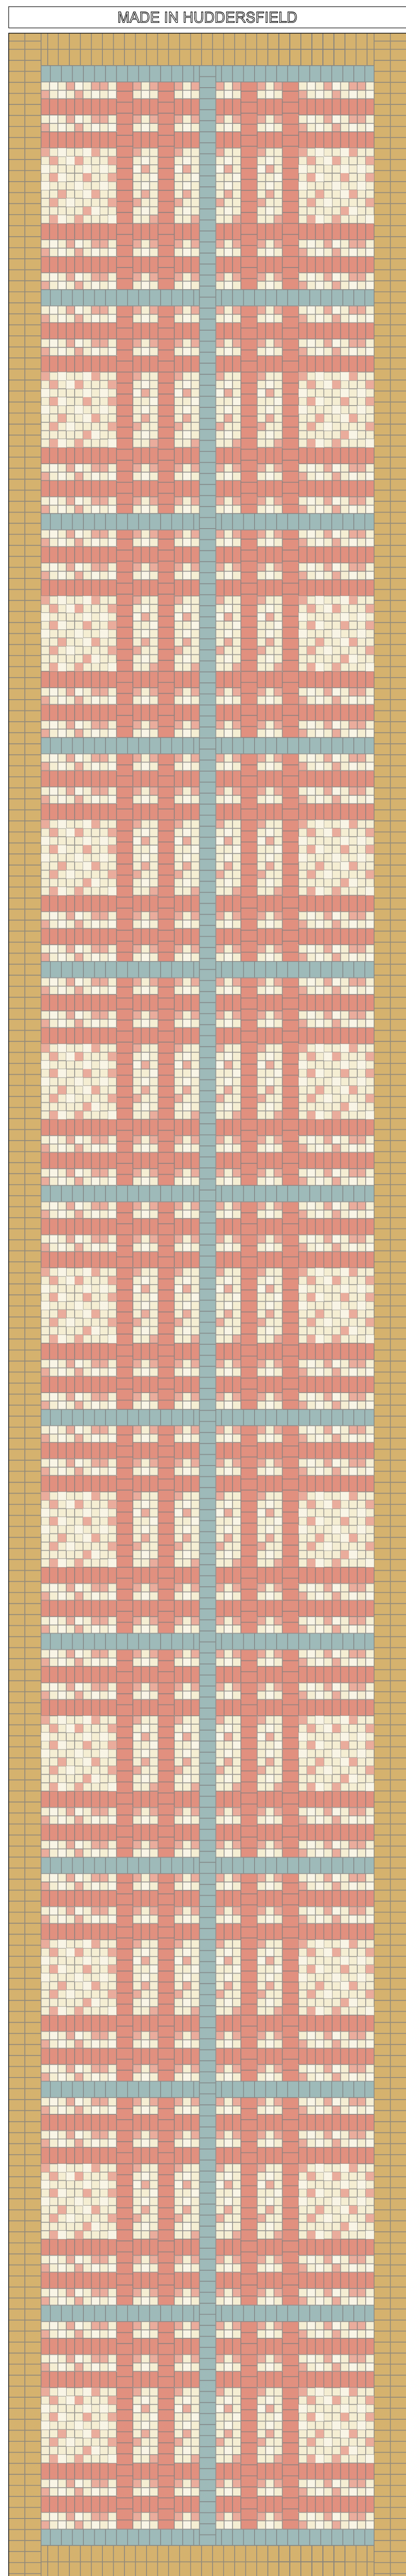

02
30005
Glen Check Paving Pattern/Full Length
Scale 1: 50 @A0

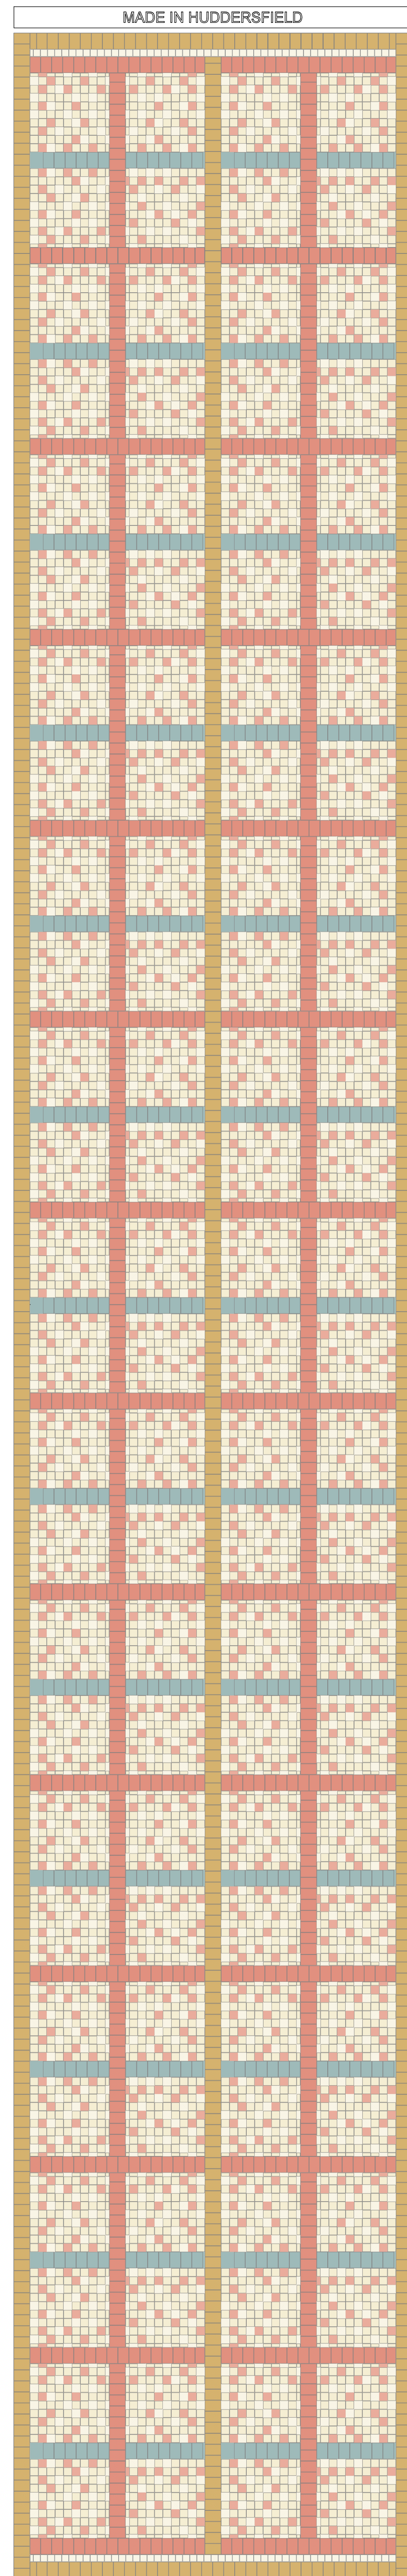

03
30005
Tatterstall Paving Pattern/Full Length
Scale 1: 50 @A0

rev	details	by	date
P01	FIRST ISSUE	TH	05.02.2024

Notes
 1.0 Do not scale from drawing, use figured dimensions only
 1.1 All dimensions to be checked onsite
 1.2 This drawing to be read in conjunction with all other Gillespies drawings and specifications

- NOTES:**
- Paving layout to be developed with specialist stone supplier input.
 - Pattern setting out to be confirmed by Landscape Architect
 - Exact plan unit sizes to be confirmed with supplier during Stage 4b
 - M2 area of paving proposed to be confirmed by supplier

BASIC CUTTING RULES:
 - Units to be cut no more than 1/3rd of original size
 - Where paving would result in narrow dividers, cut into adjacent unit to split difference over multiple units

Project title
 Our Cultural Heart
 Huddersfield

Drawing title
 Paving Details
 Sheet 05

Drawing number
 IR430301-GIL-ZZ-00-DR-L-300005

Drawing Status
 STAGE 4

Date
 05.02.2024

Scale
 1:50 @A0


Revision
 P01

Drawn
 TH

Checked
 RB

Client
 BMM

GILLESPIES
 851 Park Road, Huddersfield, West Yorkshire, LS1 3JQ
 01484 512345
 www.gillespies.co.uk

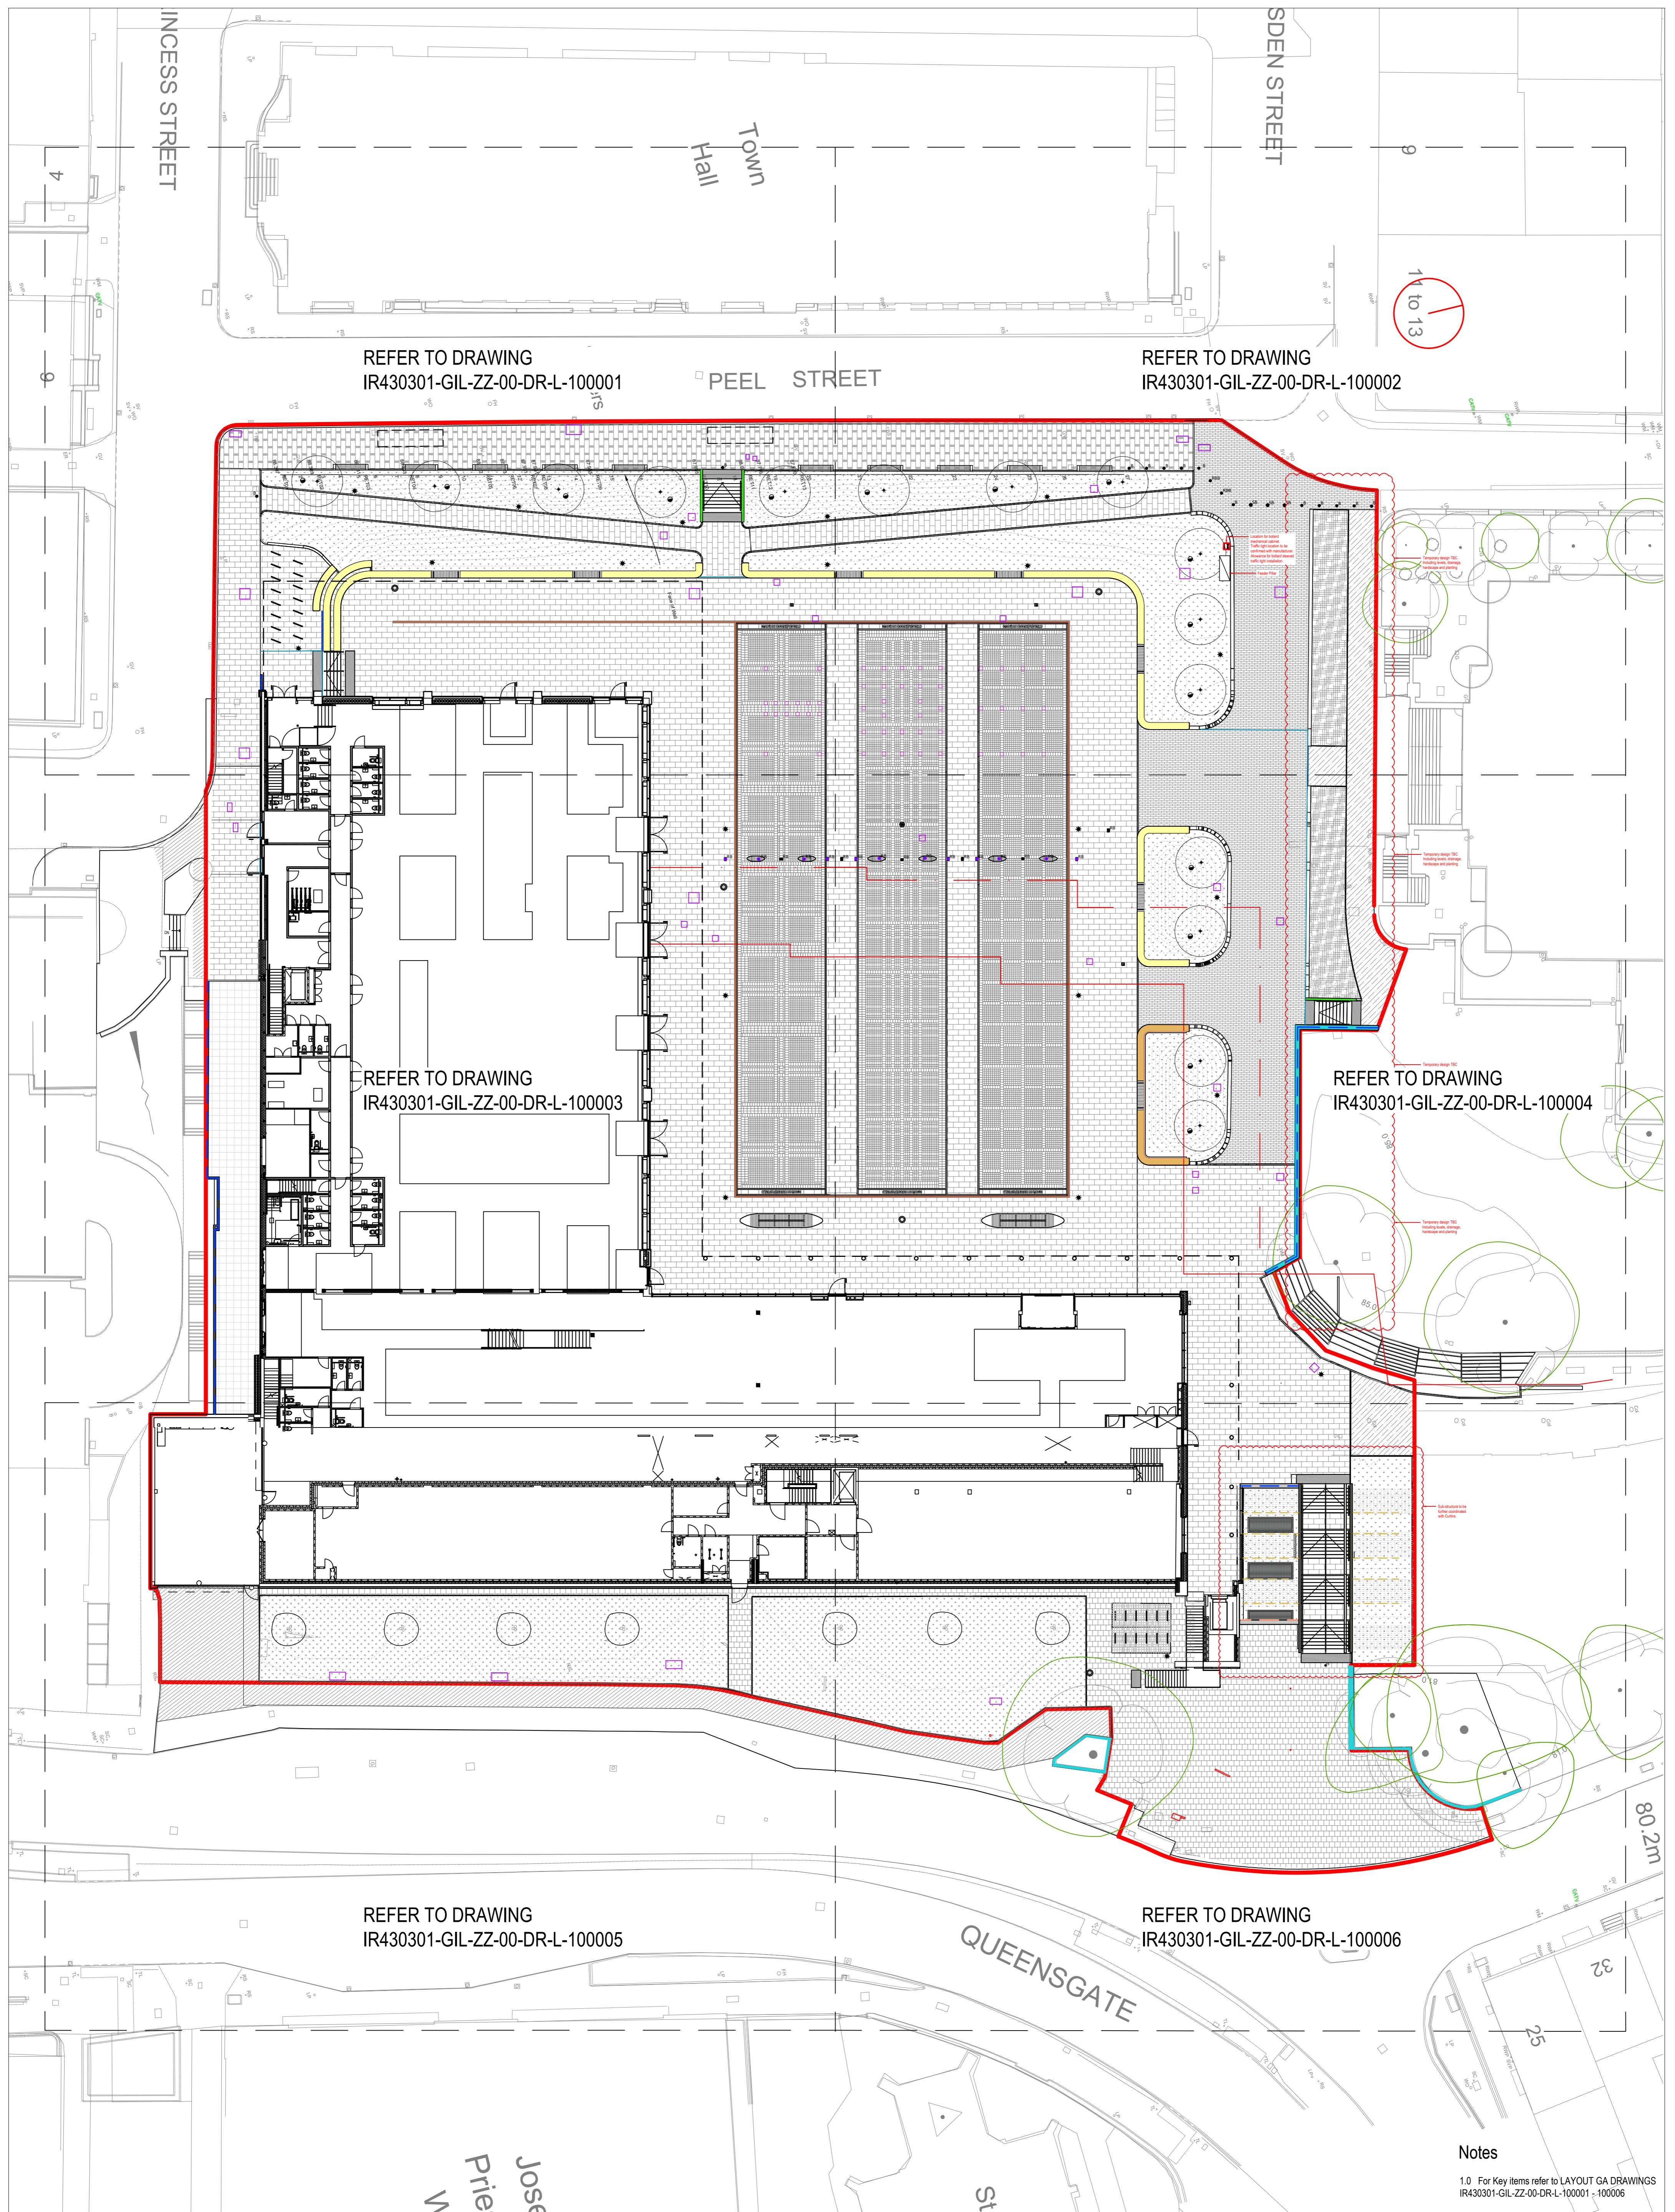

rev	details	by	date
P01	FIRST ISSUE	SH	14.08.2023
P02	UPDATED VE LAYOUT	SH	30.10.2023
P03	STAGE 4 LAYOUT - NO KEY	RB	24.05.2024
P04	REFERENCES ADDED	JRD	06.06.2024
C01	FOR CONSTRUCTION	JRD	04.03.2025

Notes

- Do not scale from drawing, use figured dimensions only
- All dimensions to be checked onsite
- This drawing to be read in conjunction with all other Gillespies drawings and specifications
- Refer to Stage 4 GA Sheets IR430301-GIL-ZZ-00-DR-L-100001 to 100006

Ordinance Information shown is reproduced from Ordnance Survey material with the permission of Ordnance Survey on behalf of the Controller of Her Majesty's Stationary Office @ Crown Copyright. Unauthorised reproduction infringes Crown Copyright and may lead to prosecution or civil proceedings. License No. 1000 17362

Project title
OUR CULTURAL HEART HUDDERSFIELD

Drawing title
SITE MASTERPLAN

Drawing number
IR430301-GIL-ZZ-00-DR-L-000001

Drawing Status
FOR CONSTRUCTION

Date
14.08.2023

Scale
1:250 @ A1

Revision
C01

Drawn
RB

Checked
SH

Notes

1.0 For Key Items refer to LAYOUT GA DRAWINGS IR430301-GIL-ZZ-00-DR-L-100001 - 100006

Gillespies

9th Floor, Phoenix House, 3 South Parade, Leeds, LS1 5DQ
P: 0113 247 0500 F: 0113 247 0660 E: design@gillespies.co.uk