




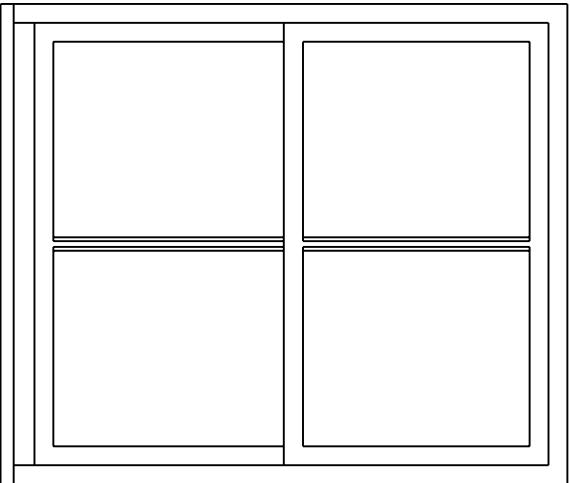


Rear/Front Elevation GF
(TYPE A)

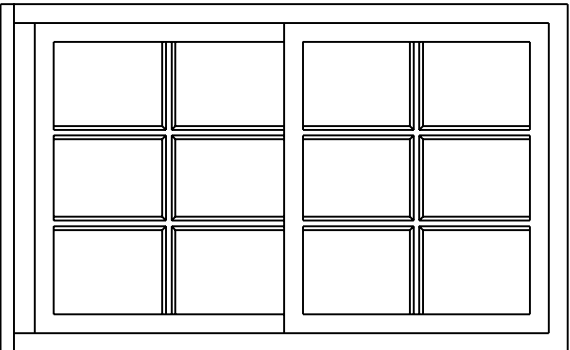

Front Elevation GF
(TYPE D)

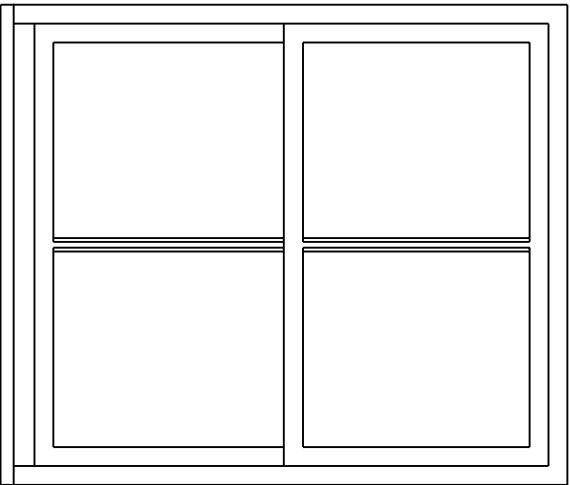

Front Elevation GF
(TYPE A)

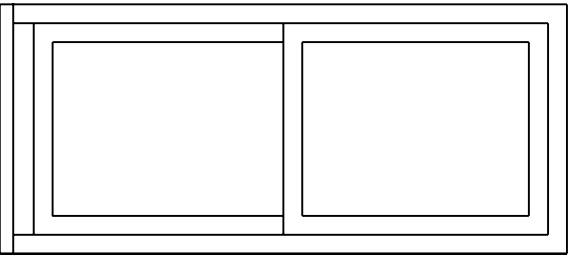

Rear Elevation GF
(TYPE B)

5 Water Street

1:20_@A4 dwg-02