




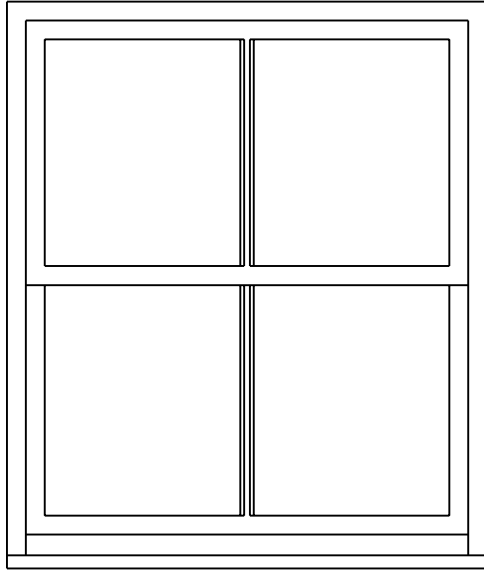


Rear Elevation FF
(TYPE A)

 

Rear Elevation FF
(TYPE B)

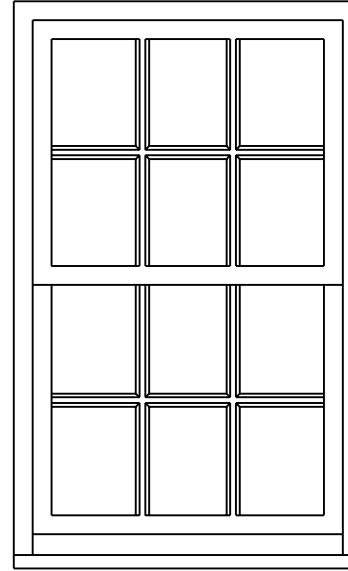

Front Elevation FF
(TYPE D)

 

Rear Elevation
GF(TYPE C)

24 & 25 Rifle Fields

1:20_@A4 dwg-04