




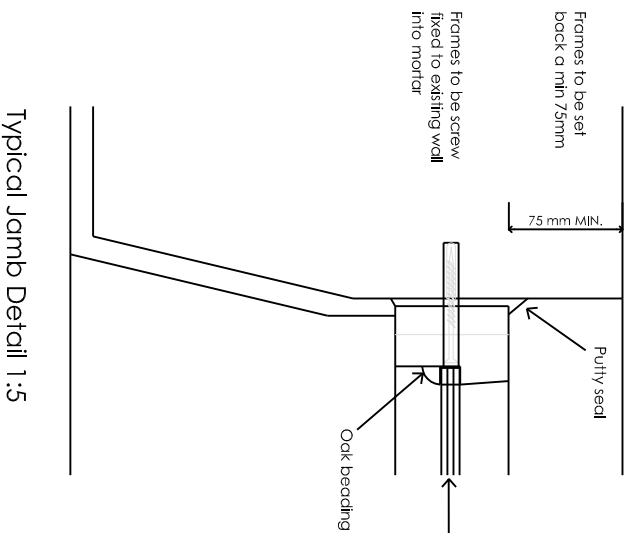

Typical Jamb Detail 1:5

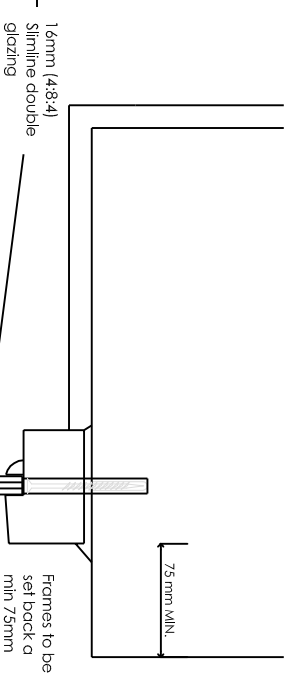

Typical Head Detail 1:5

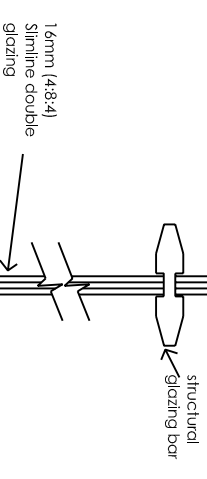

Typical Cill Detail 1:5

Note: Timber window frames to have a painted finish

TYPICAL WINDOW DETAILS TYPE C,E

PROPOSED
1:20_@A4 dwg-14a