




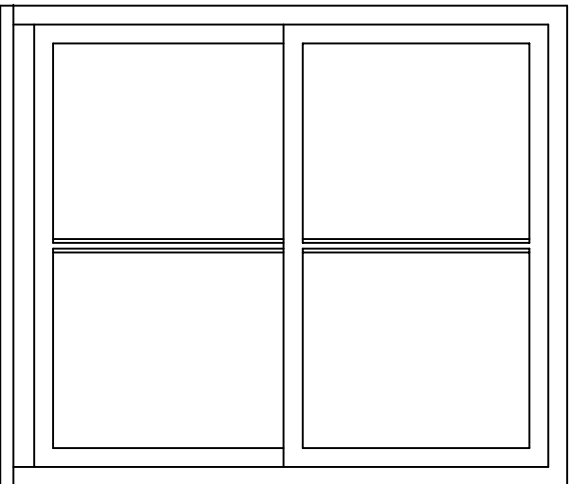

Rear Elevation GF
(TYPE A)

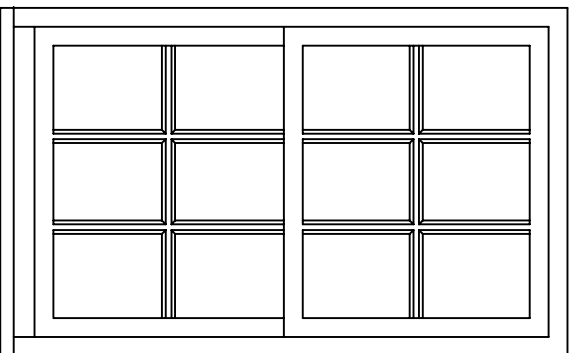

Front Elevation GF
(TYPE D)

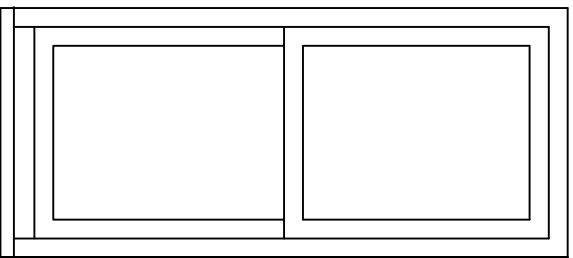

Rear Elevation GF
(TYPE B)

1 & 3 Water Street

PROPOSED
1:20_@A4 dwg-07A