




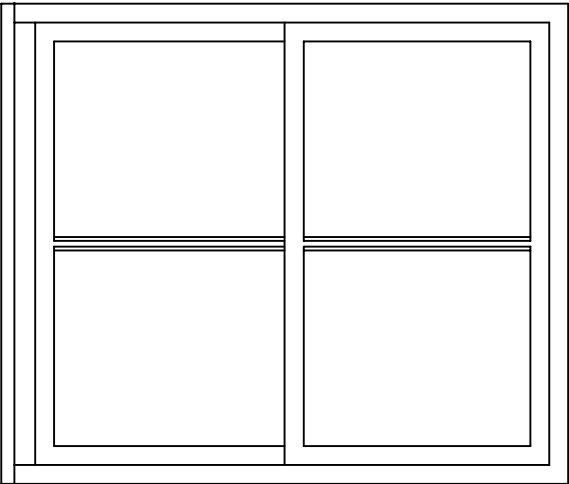


Rear Elevation FF  
(TYPE A)

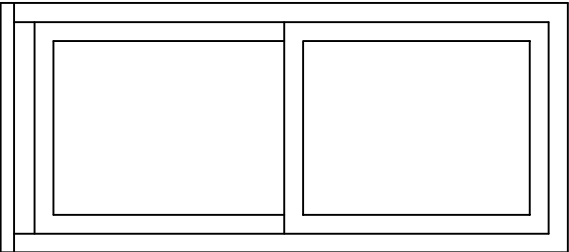

Rear Elevation FF  
(TYPE B)

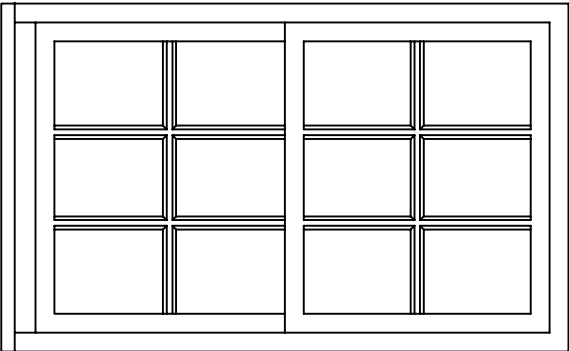

Front Elevation FF  
(TYPE D)

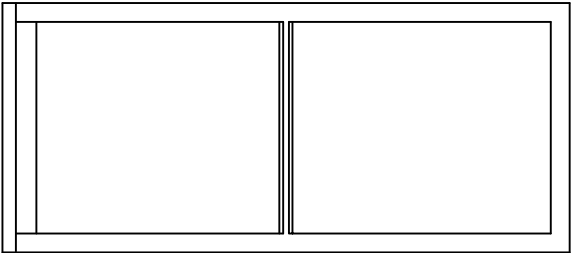

Rear Elevation  
GF (TYPE C)

24 & 25 Rifle Fields

PROPOSED  
1:20\_@A4 dwg-08A