





FRONT

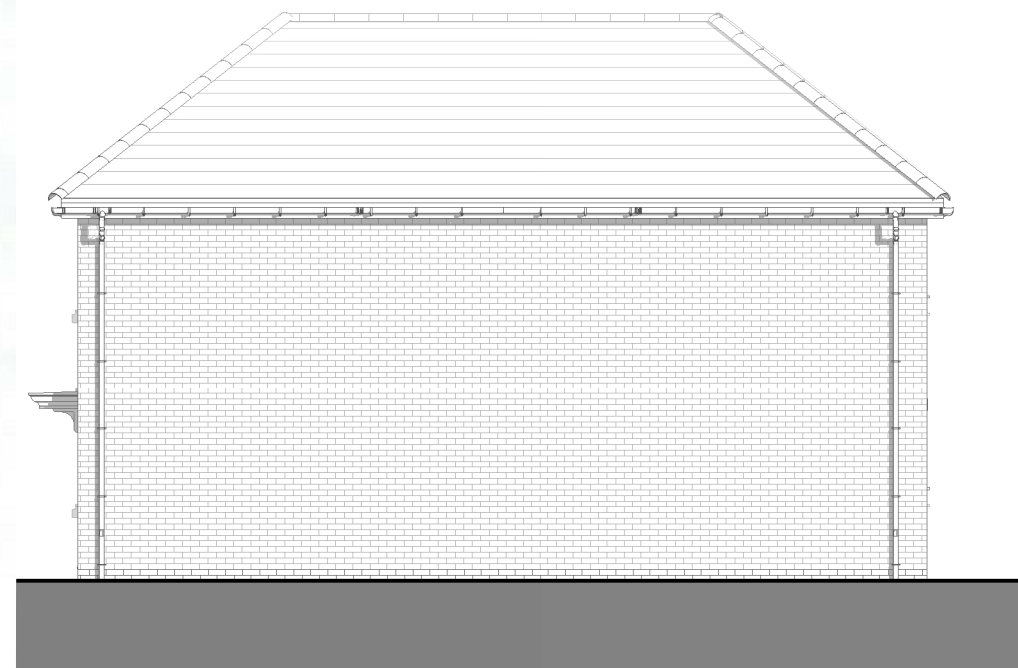


R.H. SIDE



REAR

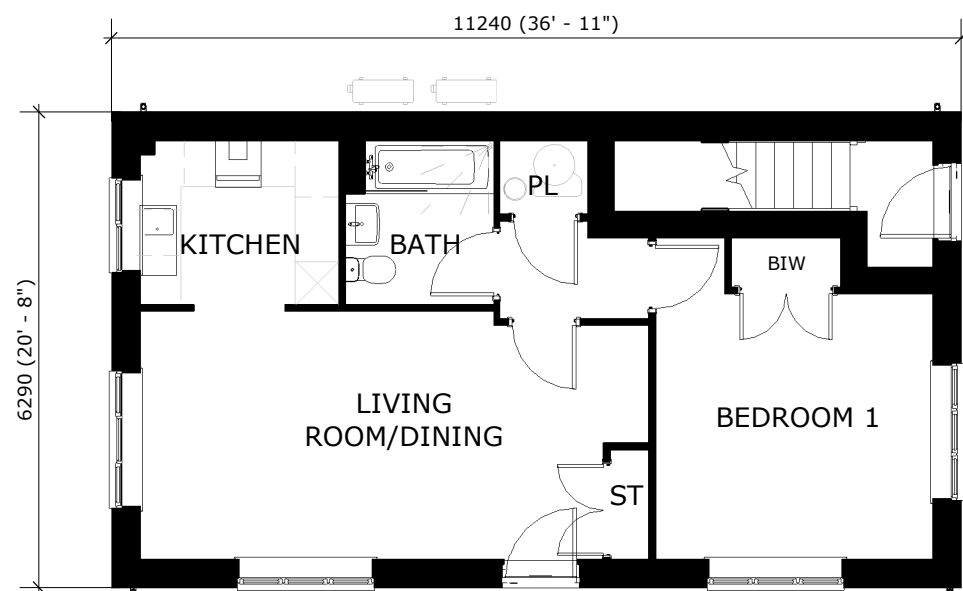

GROUND FLOOR PLAN

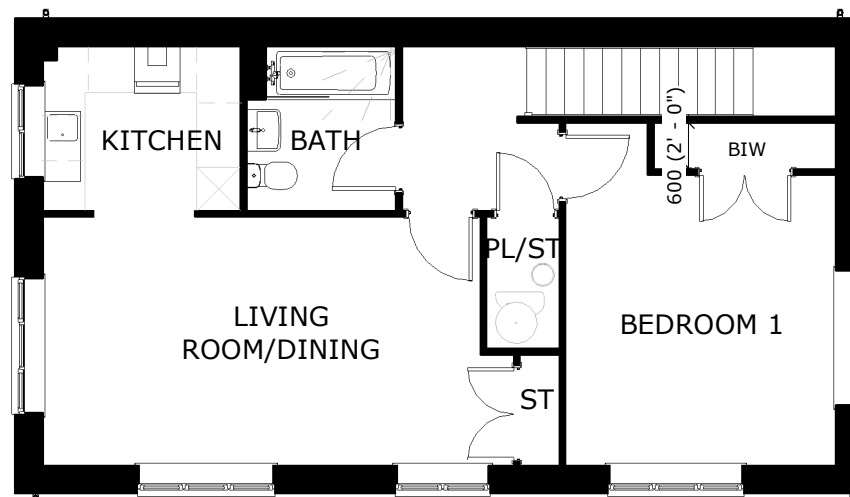

FIRST FLOOR PLAN



L.H. SIDE


INTERNAL AREA SCHEDULE (TO INNER FACE OF BLOCKWORK)		
FLOOR	METRIC AREA	IMPERIAL AREA
GROUND FLOOR - UNIT 2	4.85 m ²	52.25 SF
GROUND FLOOR - UNIT 1	52.08 m ²	560.63 SF
FIRST FLOOR - UNIT 2	58.84 m ²	633.30 SF
	115.77 m ²	1246.18 SF

INTERNAL AREA SCHEDULE (TO INNER FACE OF PLASTERBOARD)		
FLOOR	METRIC AREA	IMPERIAL AREA
GROUND FLOOR - UNIT 2	4.56 m ²	49.07 SF
GROUND FLOOR - UNIT 1	51.32 m ²	552.35 SF
FIRST FLOOR - UNIT 2	58.03 m ²	624.65 SF
	113.91 m ²	1226.07 SF

scale 1 : 100	Group Standard plot numbers	
housetype CF	description Planning Drawing	
suitability For Information	revision	
project GROUP - LIN	number - 0801	




FRONT

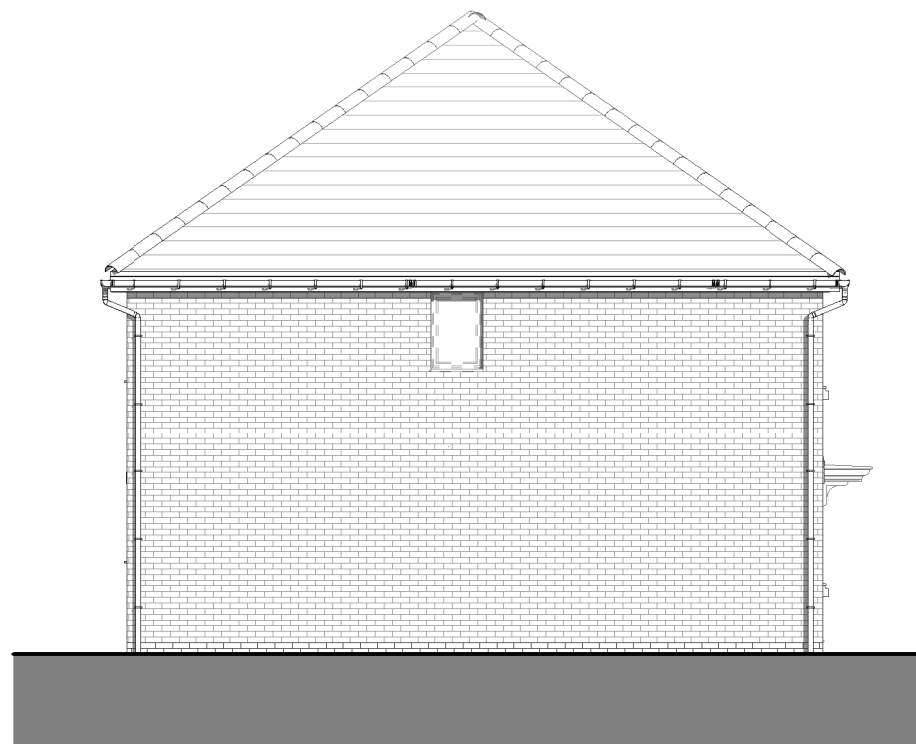


L.H. SIDE




REAR

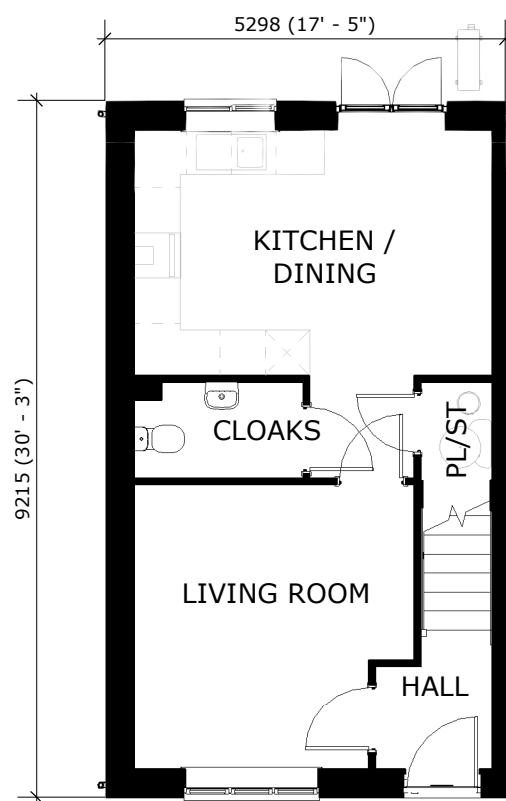

GROUND FLOOR PLAN

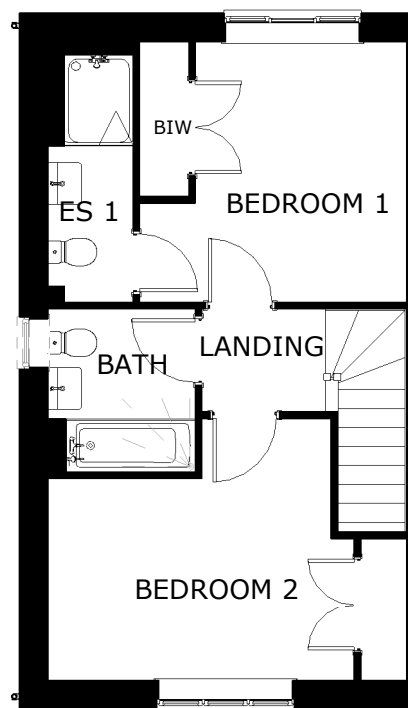

FIRST FLOOR PLAN

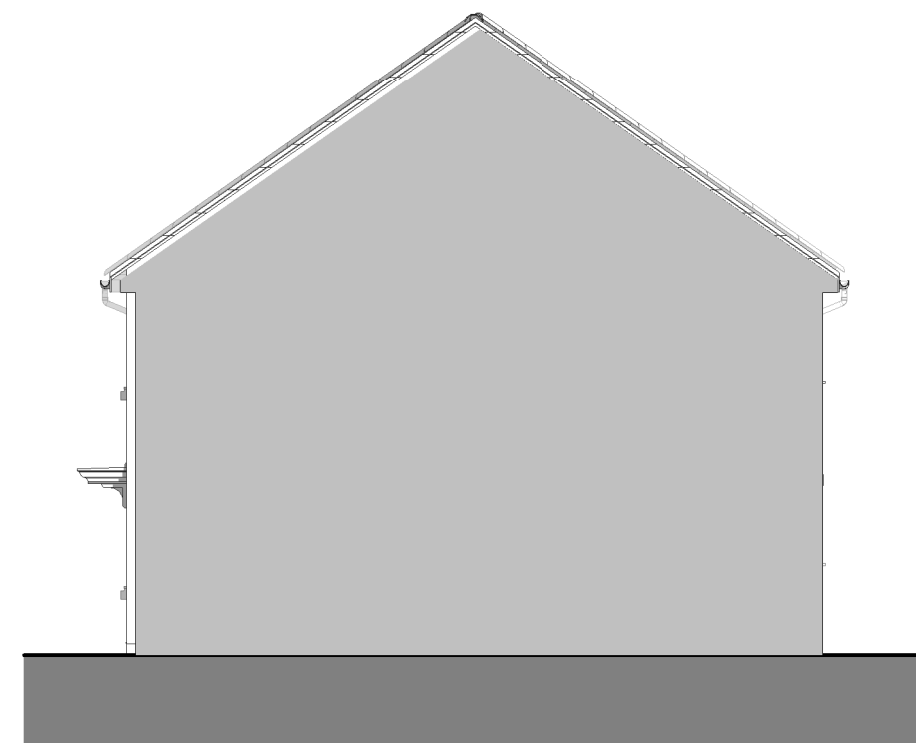

R.H. SIDE

INTERNAL AREA SCHEDULE (TO INNER FACE OF BLOCKWORK)		
FLOOR	METRIC AREA	IMPERIAL AREA
GROUND FLOOR	40.81 m ²	439.23 SF
FIRST FLOOR	40.81 m ²	439.23 SF
	81.61 m ²	878.45 SF

INTERNAL AREA SCHEDULE (TO INNER FACE OF PLASTERBOARD)		
FLOOR	METRIC AREA	IMPERIAL AREA
GROUND FLOOR	40.14 m ²	432.09 SF
FIRST FLOOR	40.14 m ²	432.09 SF
	80.29 m ²	864.18 SF


scale	1 : 100	Group Standard	site
housetype	DA	plot numbers	1, 2, 3, 4
suitability	For Information	description	Planning Drawing
project	GROUP - LIN	revision	
originator	L0DA01 - XX		
f. breakdown	D2		
s. breakdown	A		
type			
role			
number	0801		

Linden
HOMES

The Daisy




FRONT

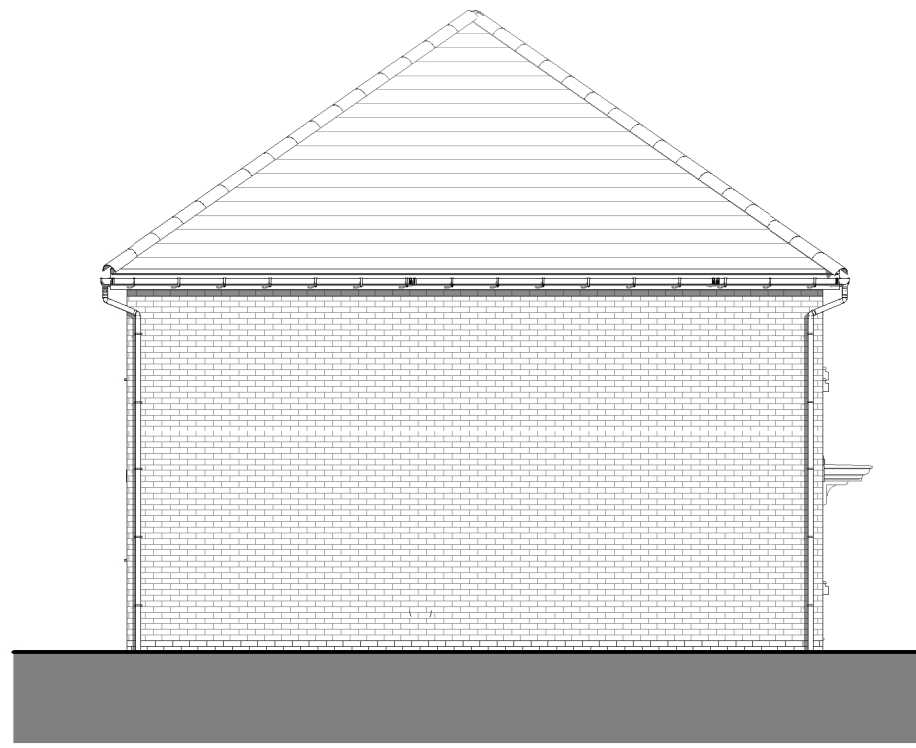


L.H. SIDE




REAR

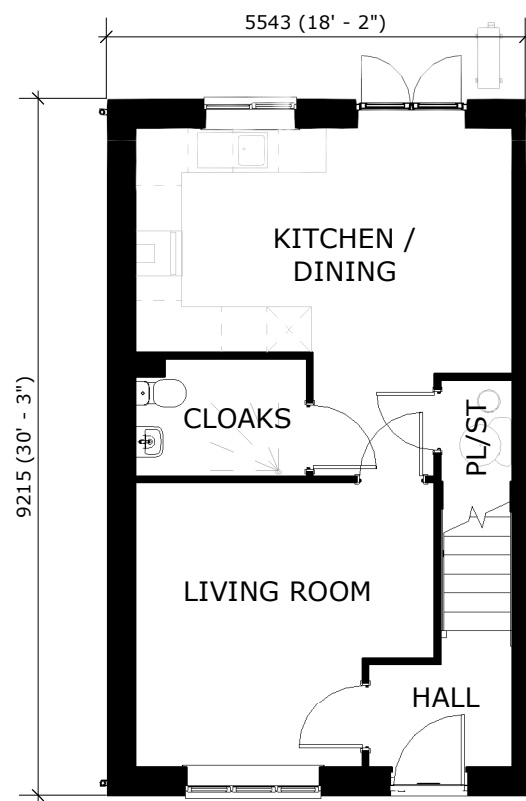

GROUND FLOOR PLAN

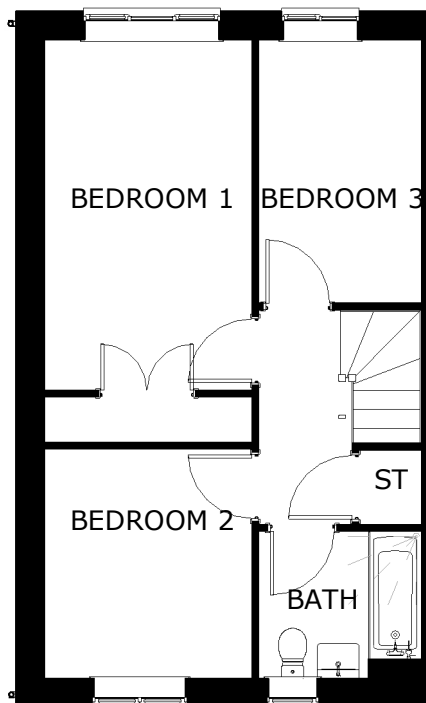

FIRST FLOOR PLAN

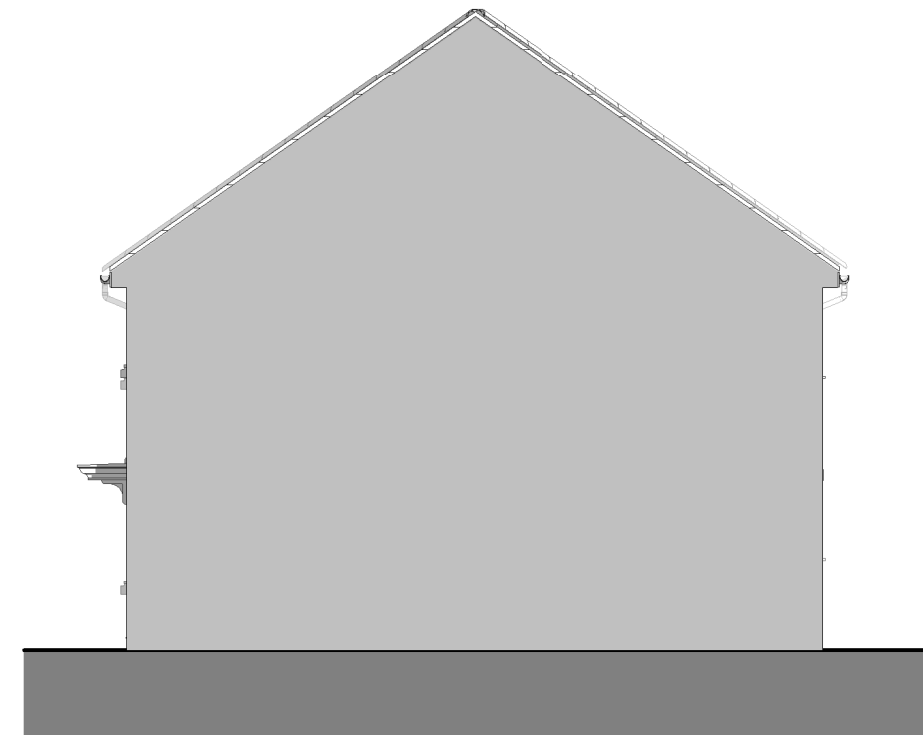

R.H. SIDE

INTERNAL AREA SCHEDULE (TO INNER FACE OF BLOCKWORK)		
FLOOR	METRIC AREA	IMPERIAL AREA
GROUND FLOOR	42.89 m ²	461.71 SF
FIRST FLOOR	42.89 m ²	461.71 SF
	85.79 m ²	923.43 SF

INTERNAL AREA SCHEDULE (TO INNER FACE OF PLASTERBOARD)		
FLOOR	METRIC AREA	IMPERIAL AREA
GROUND FLOOR	42.22 m ²	454.45 SF
FIRST FLOOR	42.22 m ²	454.45 SF
	84.44 m ²	908.90 SF


scale	1 : 100	Group Standard	site
housetype	FM	plot numbers	1, 2, 3, 4
suitability	For Information	description	Planning Drawing
project	GROUP - LIN	revision	
originator	L0FM01 - XX		
f. breakdown	D2		
s. breakdown	A		
type			
role			
number	0801		

Linden
HOMES

The Forget-me-not




FRONT

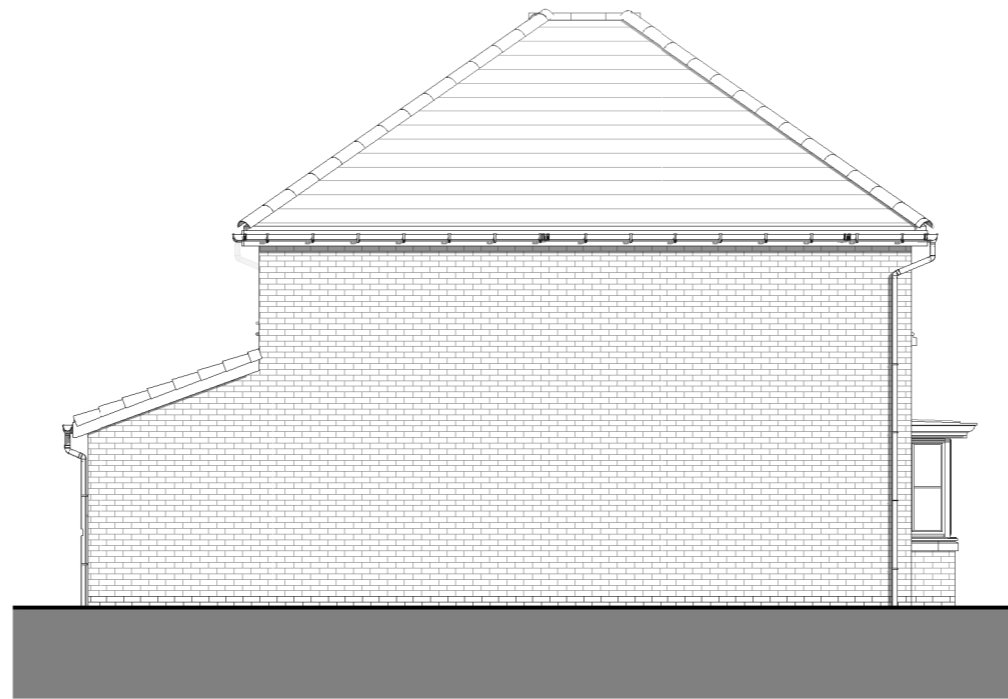


L.H. SIDE




REAR

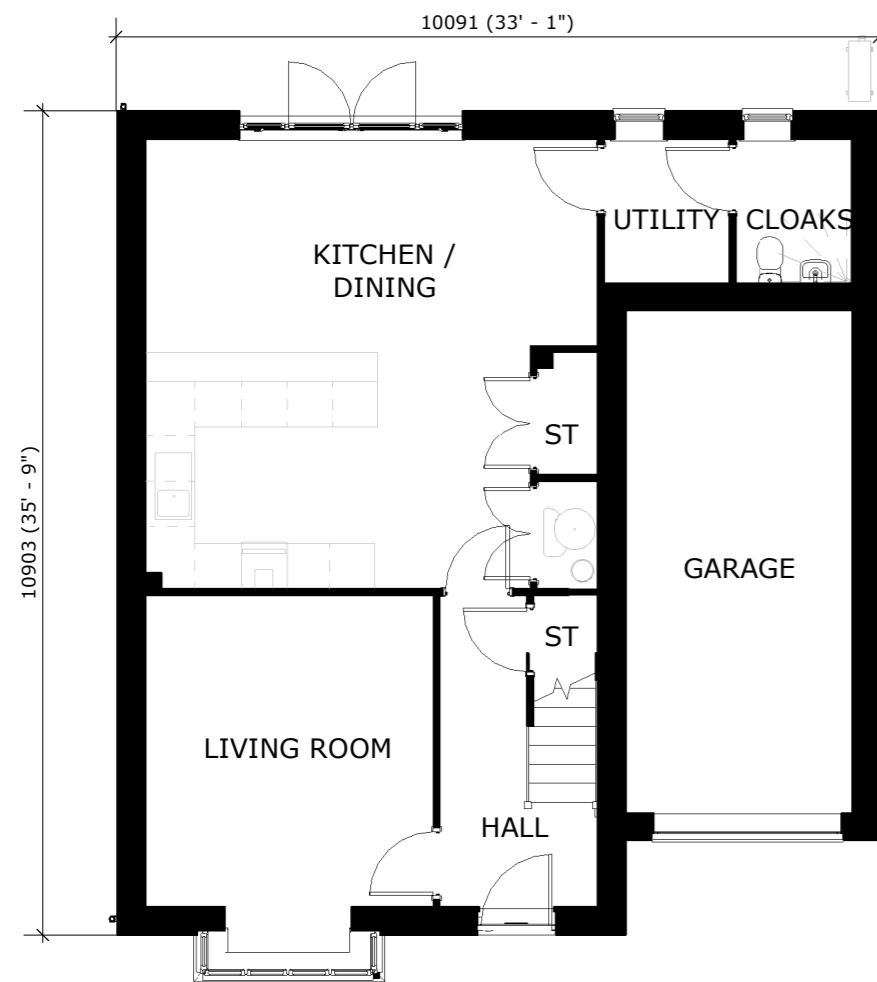

GROUND FLOOR PLAN

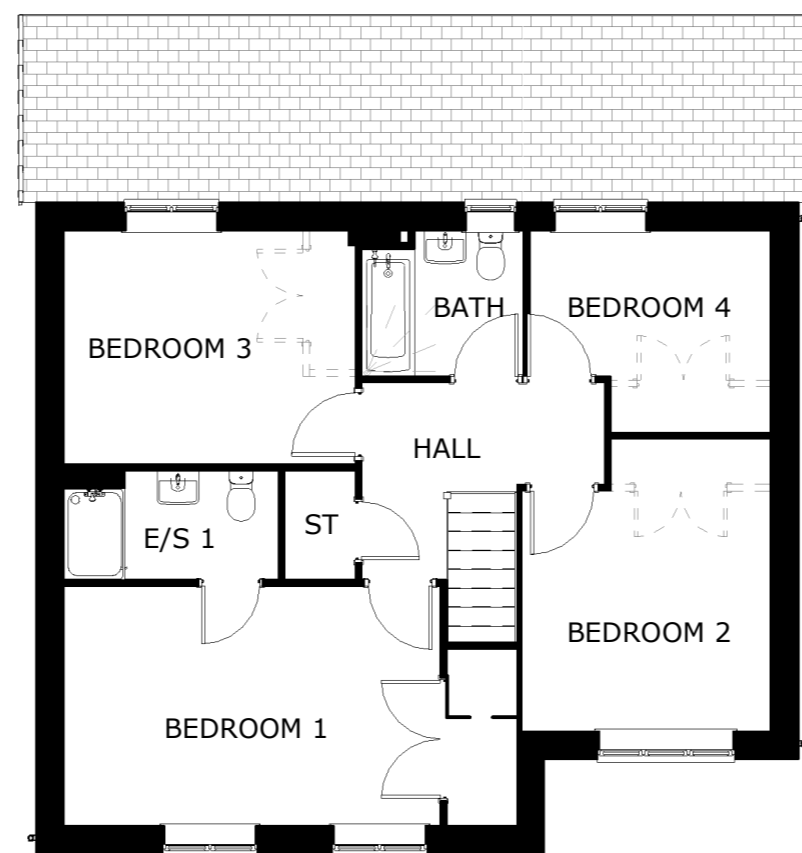

FIRST FLOOR PLAN

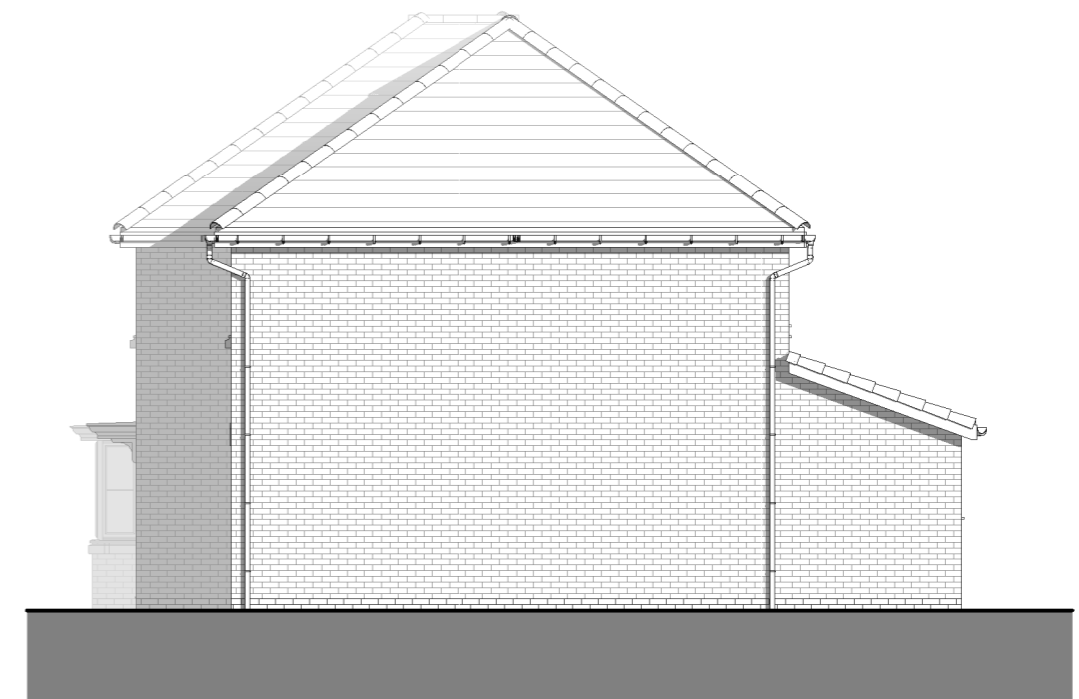

R.H. SIDE

INTERNAL AREA SCHEDULE (TO INNER FACE OF BLOCKWORK)		
FLOOR	METRIC AREA	IMPERIAL AREA
GROUND FLOOR	68.78 m ²	740.33 SF
FIRST FLOOR	70.17 m ²	755.27 SF
	138.95 m ²	1495.60 SF

INTERNAL AREA SCHEDULE (TO INNER FACE OF PLASTERBOARD)		
FLOOR	METRIC AREA	IMPERIAL AREA
GROUND FLOOR	67.86 m ²	730.49 SF
FIRST FLOOR	69.30 m ²	745.97 SF
	137.17 m ²	1476.46 SF

scale	1 : 100	Group Standard	site
house type	HN	plot numbers	1, 2, 3, 4
suitability	For Information	description	Planning Drawing
project	GROUP - LIN - LOHN00 - XX	revision	
originator	f. breakdown	s. breakdown	type
			role
			number

Linden
HOMES

The Honeysuckle




FRONT




L.H. SIDE




REAR

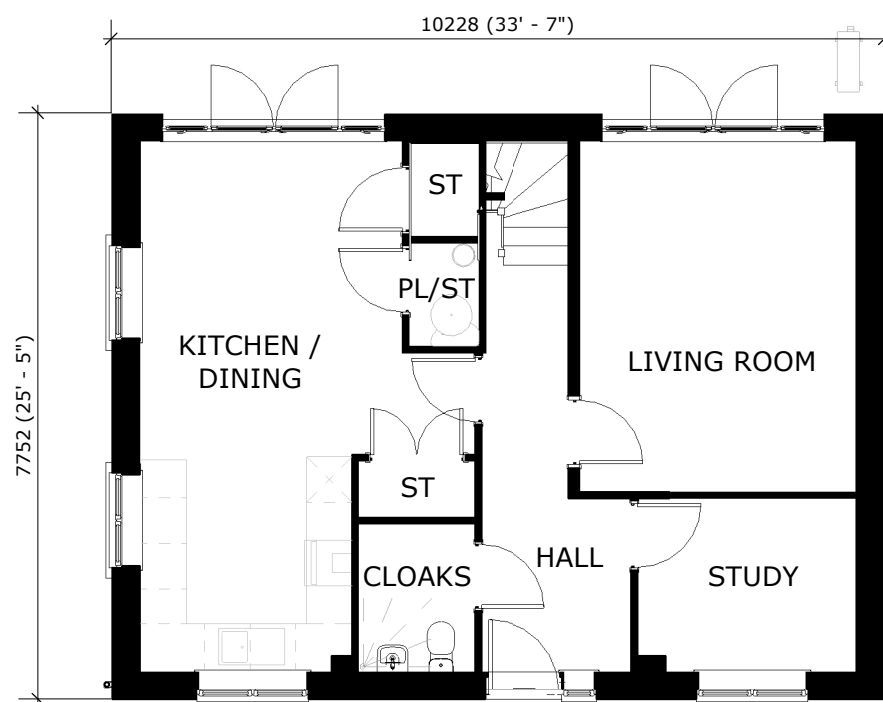

GROUND FLOOR PLAN

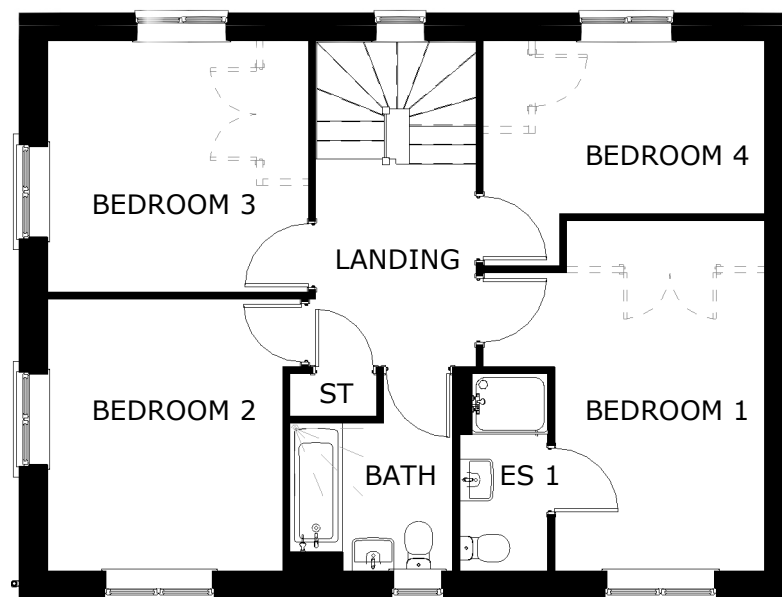

FIRST FLOOR PLAN

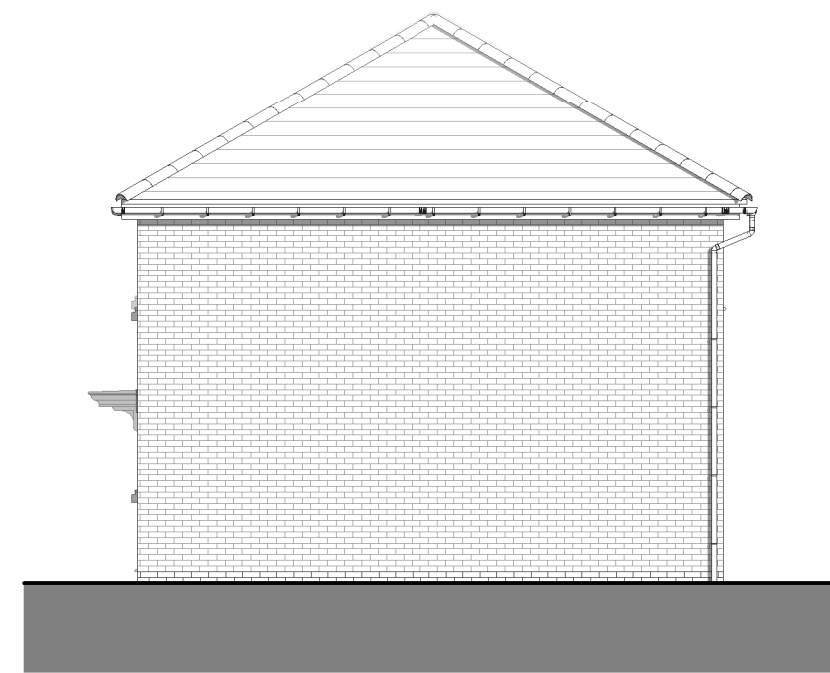

R.H. SIDE

INTERNAL AREA SCHEDULE (TO INNER FACE OF BLOCKWORK)		
FLOOR	METRIC AREA	IMPERIAL AREA
GROUND FLOOR	67.11 m ²	722.34 SF
FIRST FLOOR	67.11 m ²	722.35 SF
	134.22 m ²	1444.69 SF

INTERNAL AREA SCHEDULE (TO INNER FACE OF PLASTERBOARD)		
FLOOR	METRIC AREA	IMPERIAL AREA
GROUND FLOOR	66.29 m ²	713.56 SF
FIRST FLOOR	66.28 m ²	713.46 SF
	132.57 m ²	1427.02 SF


scale	Group Standard						
1 : 100	plot numbers						
housetype	1, 2, 3, 4						
LU	description						
suitability	Planning Drawing						
For Information	revision						
project	originator	f. breakdown	s. breakdown	type	role	number	
GROUP - LIN	- LOLU00	- XX	- D2	- A	- 0801		

Linden
HOMES

The Lupin




FRONT

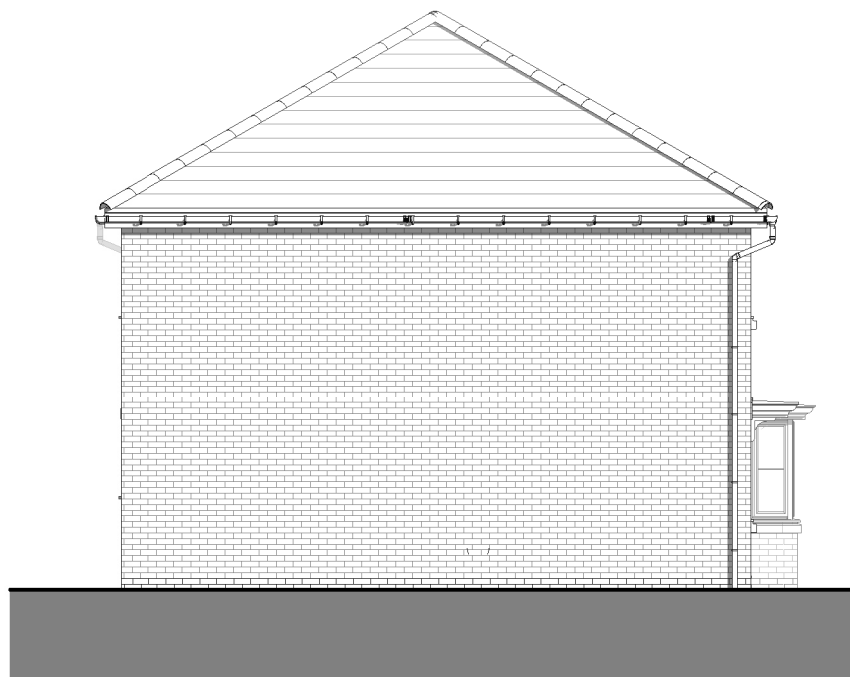


L.H. SIDE



REAR

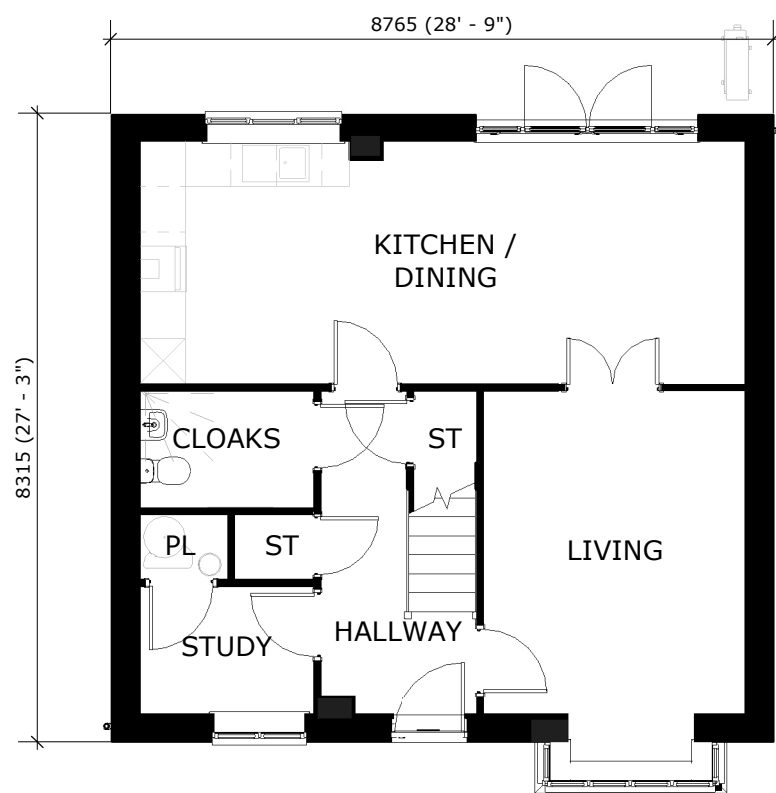

GROUND FLOOR PLAN

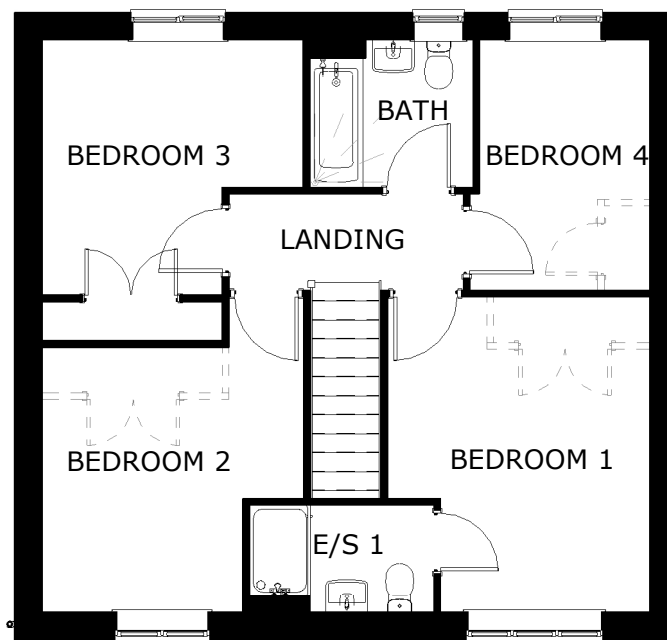

FIRST FLOOR PLAN



R.H. SIDE

INTERNAL AREA SCHEDULE (TO INNER FACE OF BLOCKWORK)		
FLOOR	METRIC AREA	IMPERIAL AREA
GROUND FLOOR	62.42 m ²	671.86 SF
FIRST FLOOR	61.34 m ²	660.23 SF
	123.76 m ²	1332.10 SF

INTERNAL AREA SCHEDULE (TO INNER FACE OF PLASTERBOARD)		
FLOOR	METRIC AREA	IMPERIAL AREA
GROUND FLOOR	61.60 m ²	663.06 SF
FIRST FLOOR	60.53 m ²	651.52 SF
	122.13 m ²	1314.58 SF


scale	1 : 100	Group Standard	site plot numbers	1, 2, 3, 4
housetype	LV	description	Planning Drawing	
suitability		revision		
For Information				
project	originator	f. breakdown	s. breakdown	type
GROUP - LIN	- L0LV00	- XX	- D2	- A
				role
				number
				0801

Linden
HOMES

The Lavender




FRONT

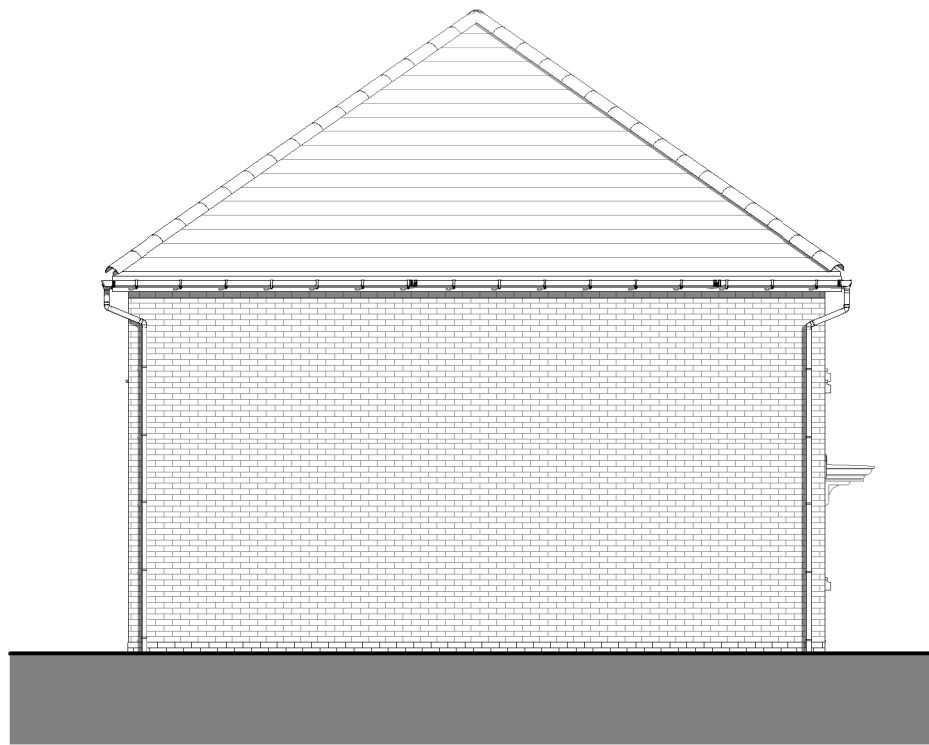


L.H. SIDE




REAR

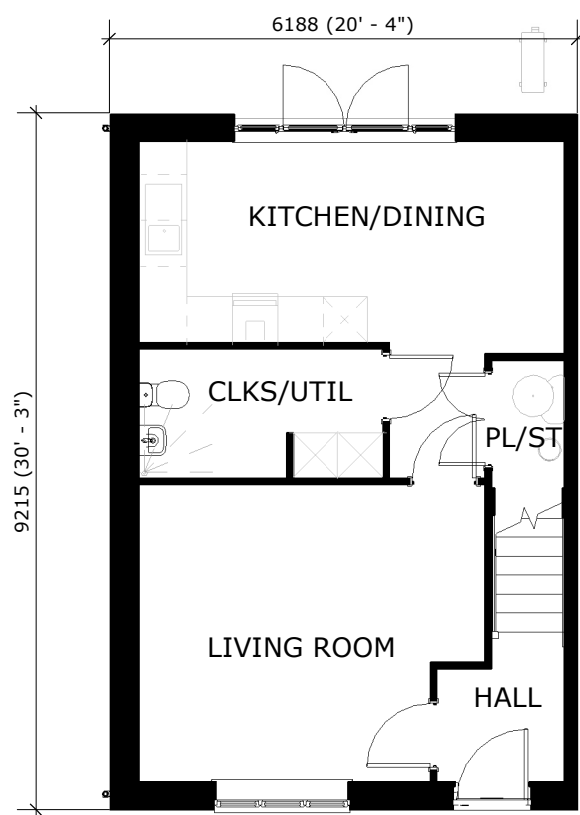

GROUND FLOOR PLAN

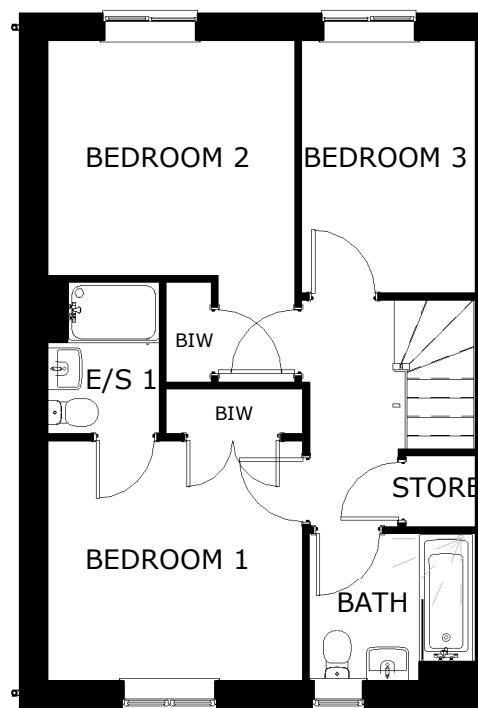

FIRST FLOOR PLAN

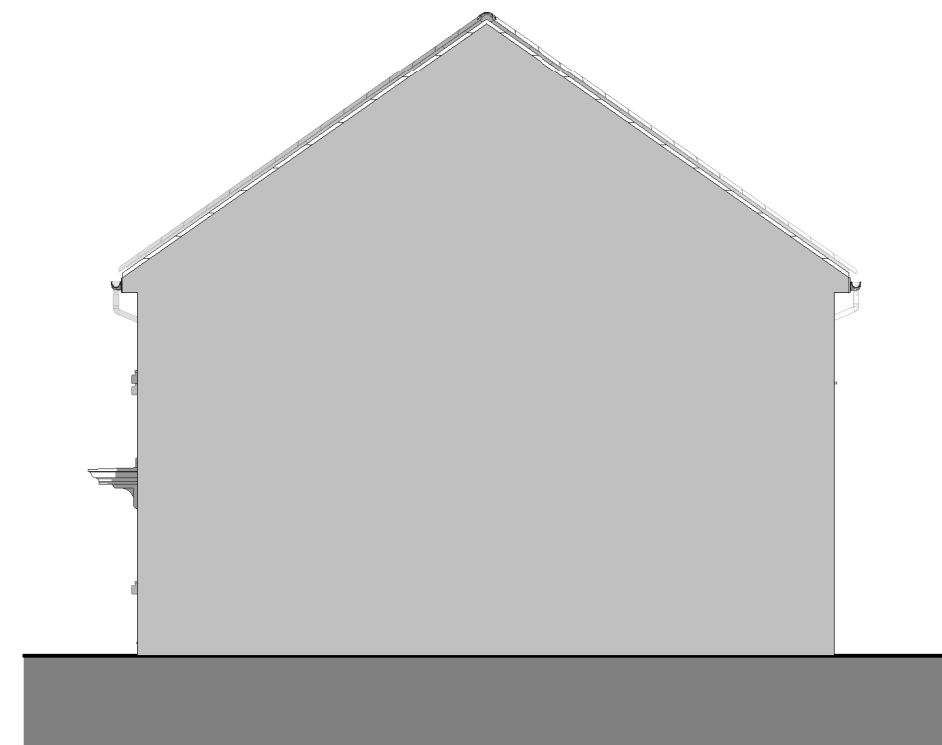

R.H. SIDE


INTERNAL AREA SCHEDULE (TO INNER FACE OF BLOCKWORK)		
FLOOR	METRIC AREA	IMPERIAL AREA
GROUND FLOOR	48.38 m ²	520.73 SF
FIRST FLOOR	48.38 m ²	520.73 SF
	96.75 m ²	1041.46 SF

INTERNAL AREA SCHEDULE (TO INNER FACE OF PLASTERBOARD)		
FLOOR	METRIC AREA	IMPERIAL AREA
GROUND FLOOR	47.67 m ²	513.12 SF
FIRST FLOOR	47.67 m ²	513.12 SF
	95.34 m ²	1026.24 SF

scale 1 : 100	Group Standard plot numbers 1, 2, 3, 4	
housetype PP suitability For Information	description Planning Drawing revision	
project GROUP - LIN	originator - LOPP01	
f. breakdown - XX	s. breakdown - D2	
type - A	role - 0801	




FRONT

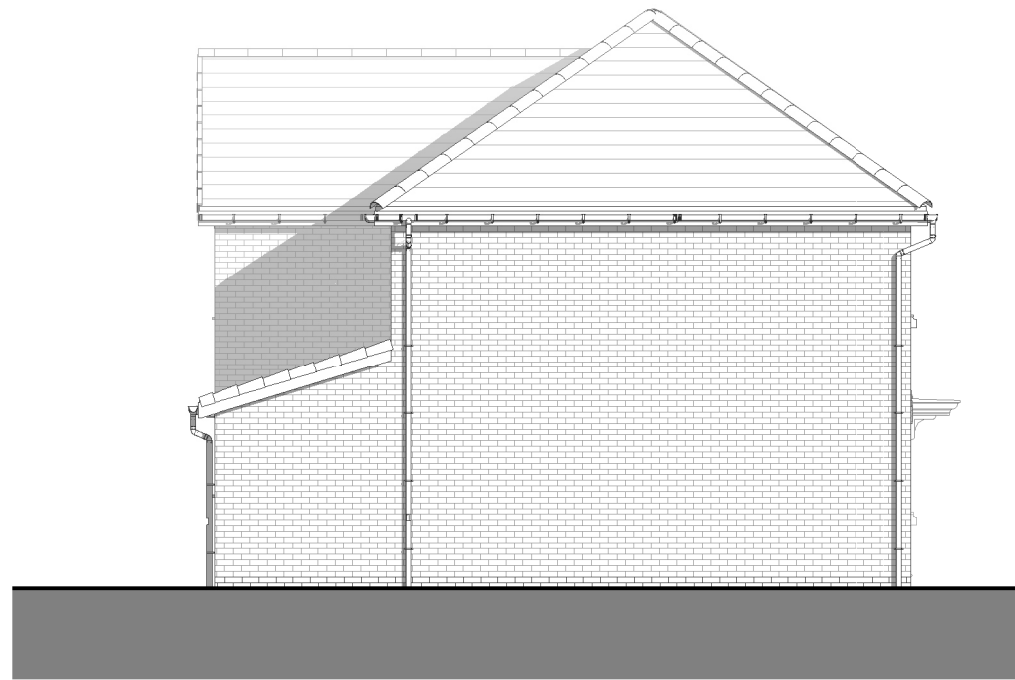


L.H. SIDE




REAR

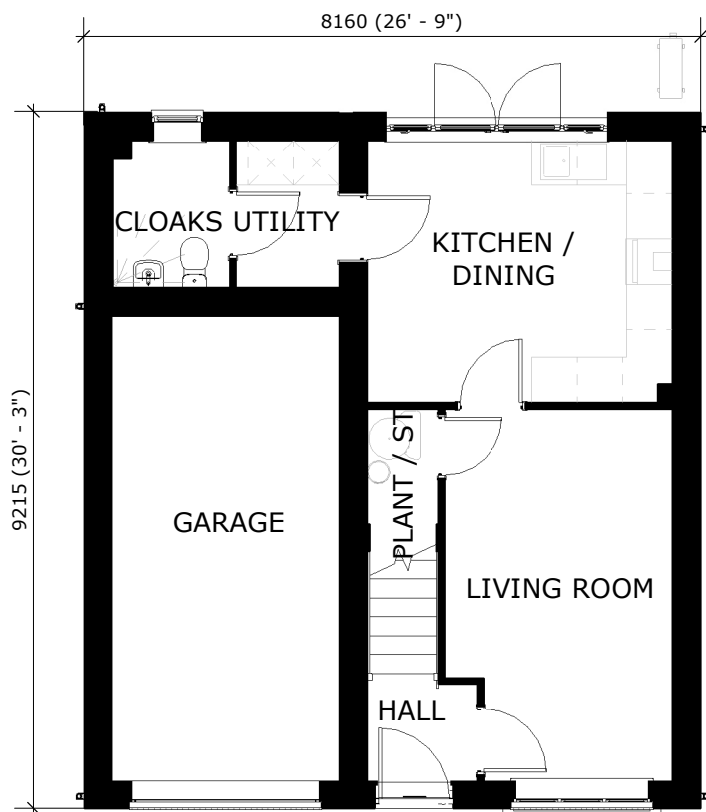

GROUND FLOOR PLAN

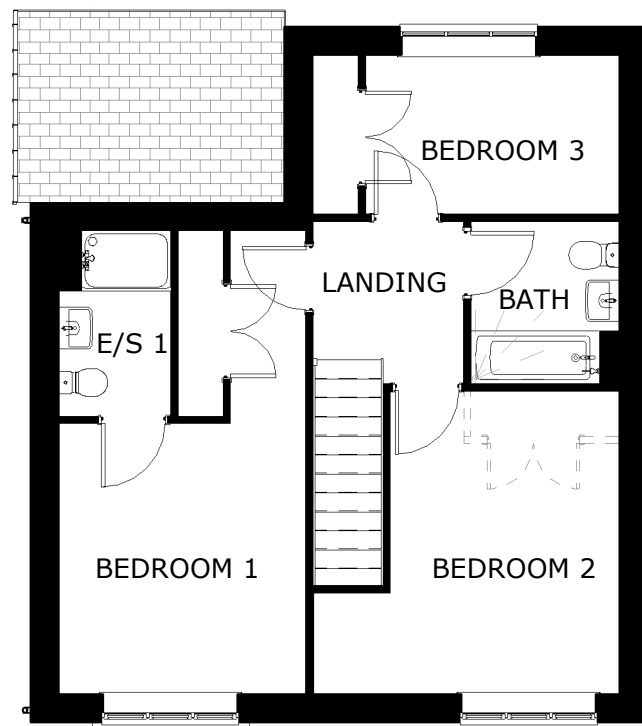

FIRST FLOOR PLAN

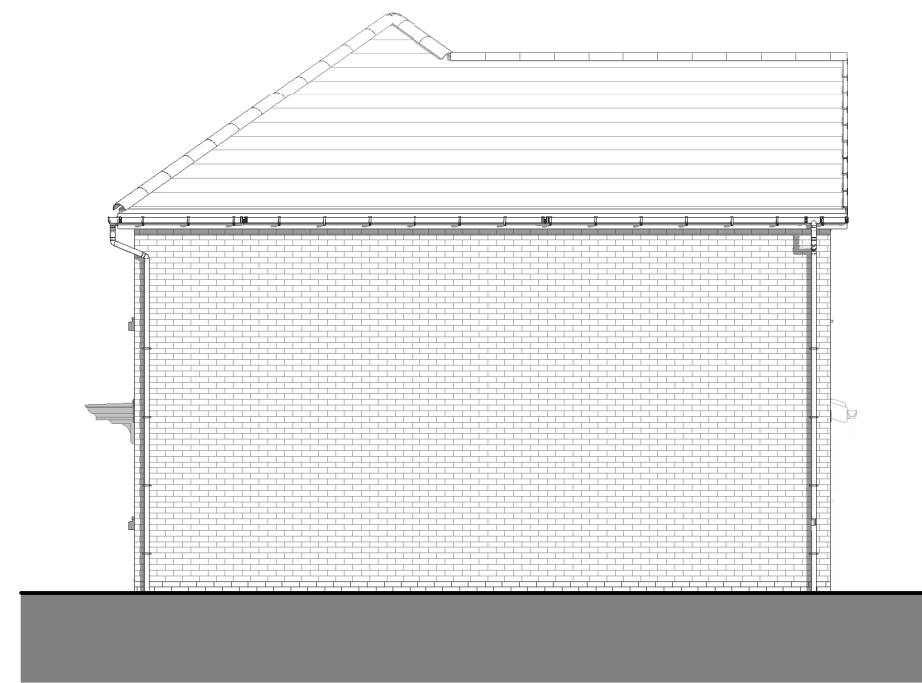

R.H. SIDE

INTERNAL AREA SCHEDULE (TO INNER FACE OF BLOCKWORK)		
FLOOR	METRIC AREA	IMPERIAL AREA
GROUND FLOOR	41.42 m ²	445.84 SF
FIRST FLOOR	55.57 m ²	598.19 SF
	96.99 m ²	1044.03 SF

INTERNAL AREA SCHEDULE (TO INNER FACE OF PLASTERBOARD)		
FLOOR	METRIC AREA	IMPERIAL AREA
GROUND FLOOR	40.62 m ²	437.28 SF
FIRST FLOOR	54.78 m ²	589.62 SF
	95.40 m ²	1026.90 SF

scale 1 : 100	Group Standard plot numbers 1, 2, 3, 4	
housetype PR suitability For Information	description Planning Drawing revision	
project GROUP - LIN	originator - LOPR00	site number - XX - D2 - A - 0801
f. breakdown - XX	s. breakdown - D2	role - A




FRONT




L.H. SIDE




R.H. SIDE

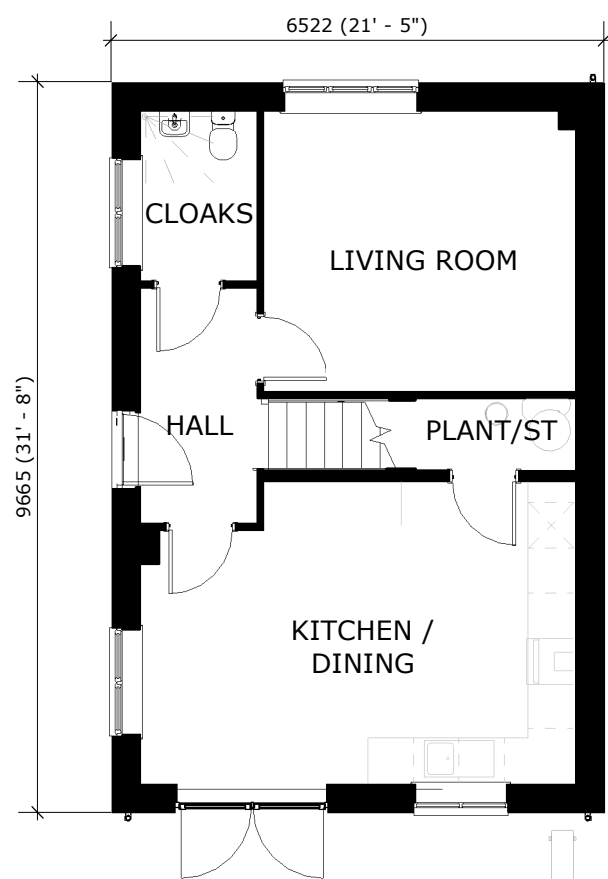

GROUND FLOOR PLAN

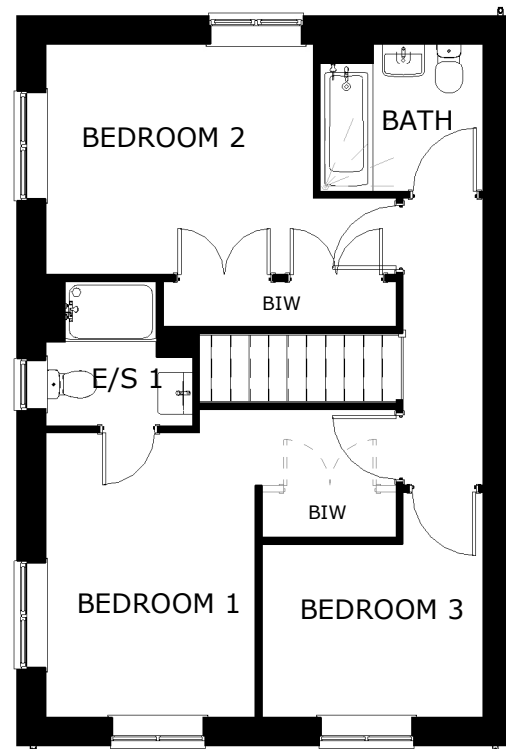

FIRST FLOOR PLAN

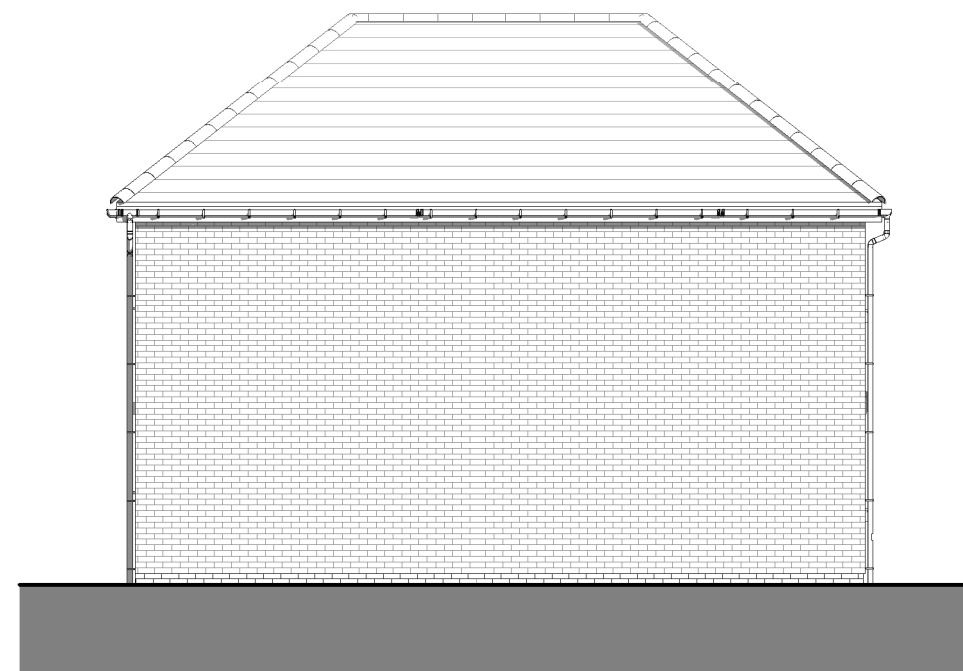

REAR

INTERNAL AREA SCHEDULE (TO INNER FACE OF BLOCKWORK)		
FLOOR	METRIC AREA	IMPERIAL AREA
GROUND FLOOR	52.12 m ²	560.99 SF
FIRST FLOOR	52.12 m ²	560.99 SF
	104.24 m ²	1121.98 SF

INTERNAL AREA SCHEDULE (TO INNER FACE OF PLASTERBOARD)		
FLOOR	METRIC AREA	IMPERIAL AREA
GROUND FLOOR	51.40 m ²	553.24 SF
FIRST FLOOR	51.45 m ²	553.84 SF
	102.85 m ²	1107.07 SF


scale	1 : 100							site	Group Standard
housetype	SU							plot numbers	1, 2, 3, 4
suitability	For Information							description	Planning Drawing
project	originator	f. breakdown	s. breakdown	type	role	number	revision		
GROUP - LIN	-	LOSU00	-	XX	-	D2	-	A - 0801	

Linden
HOMES

The Sunflower




FRONT

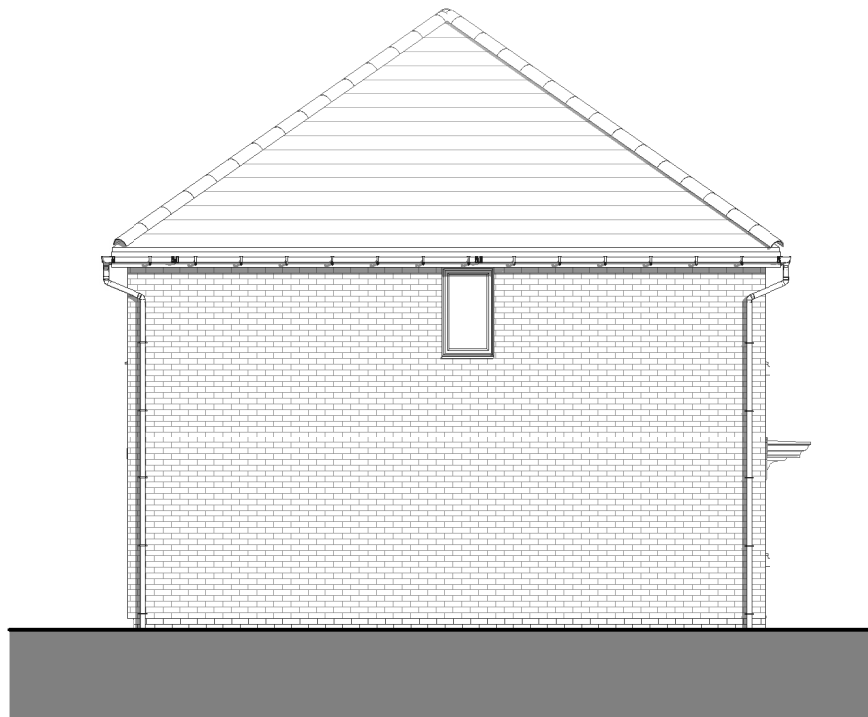


L.H. SIDE




REAR

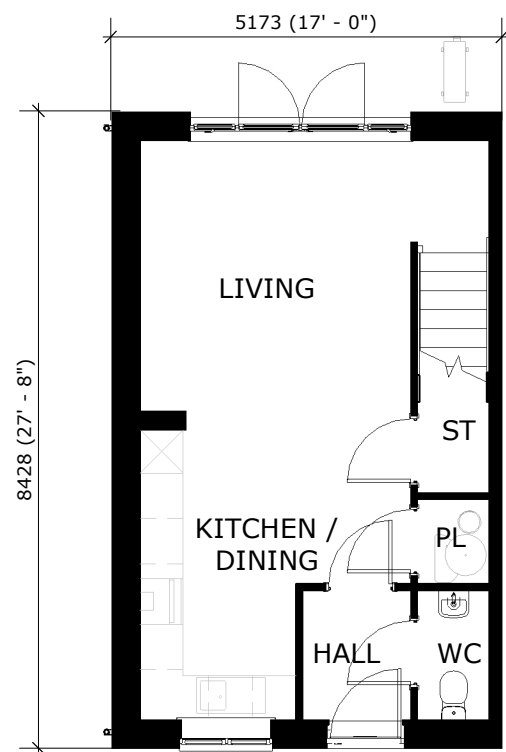

GROUND FLOOR PLAN

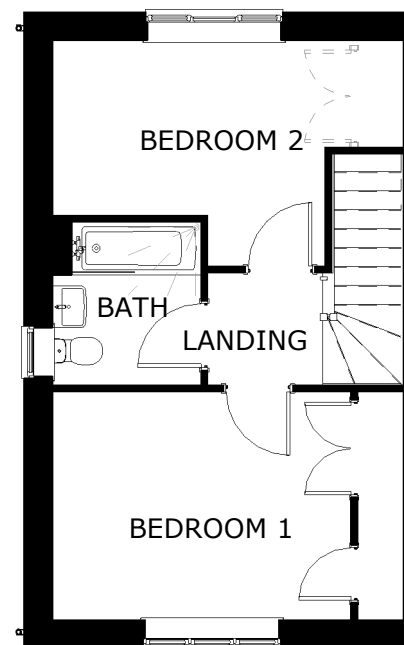

FIRST FLOOR PLAN

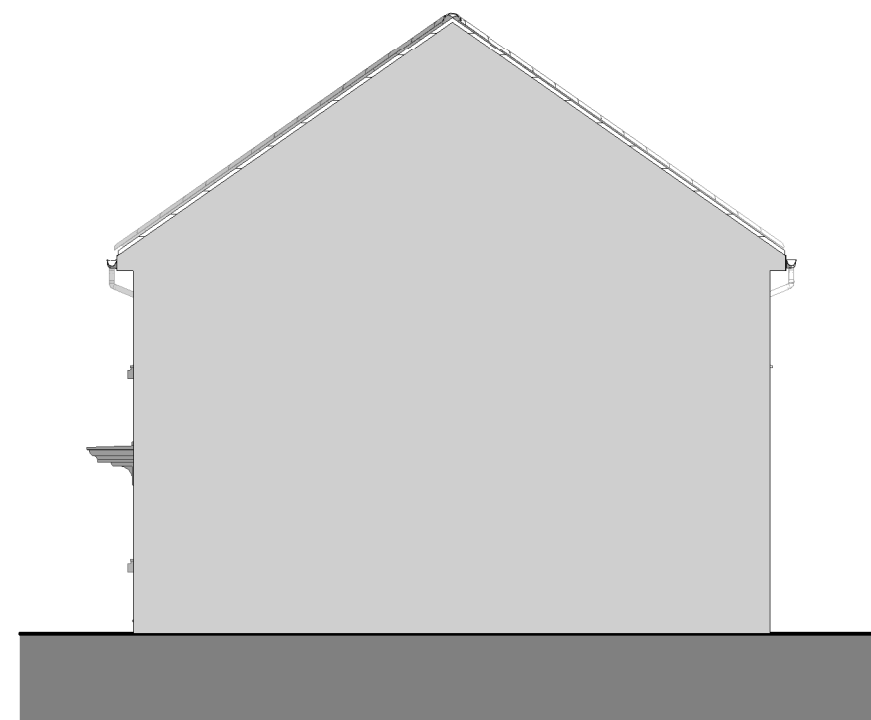

R.H. SIDE


INTERNAL AREA SCHEDULE (TO INNER FACE OF BLOCKWORK)		
FLOOR	METRIC AREA	IMPERIAL AREA
GROUND FLOOR	36.07 m ²	388.23 SF
FIRST FLOOR	36.07 m ²	388.23 SF
	72.14 m ²	776.46 SF

INTERNAL AREA SCHEDULE (TO INNER FACE OF PLASTERBOARD)		
FLOOR	METRIC AREA	IMPERIAL AREA
GROUND FLOOR	35.45 m ²	381.59 SF
FIRST FLOOR	35.45 m ²	381.59 SF
	70.9 m ²	763.18 SF


scale 1 : 100	Group Standard plot numbers					
housetype SW	description Planning Drawing					
For Information						
project	originator	f. breakdown	s. breakdown	type	role	number
GROUP - LIN	-	L0SW01 - XX	-	D2 - A	-	0801
						The Sweet Pea




FRONT

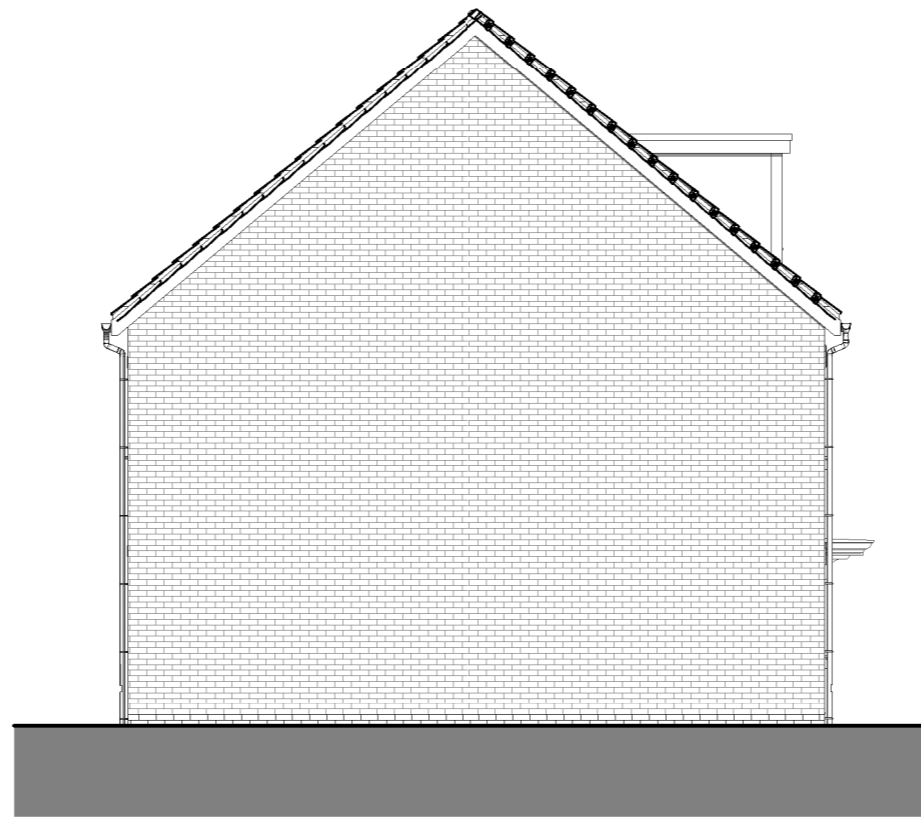


L.H. SIDE

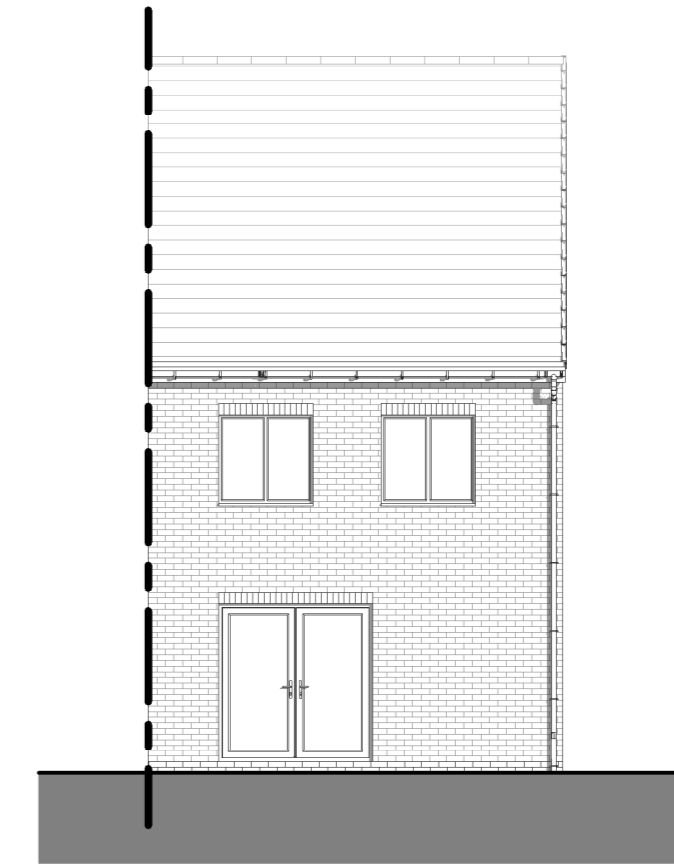

REAR

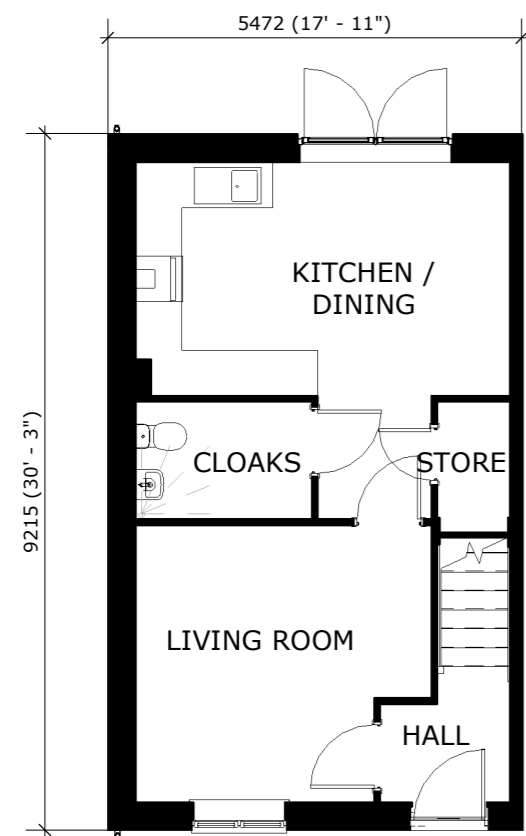


GROUND FLOOR PLAN

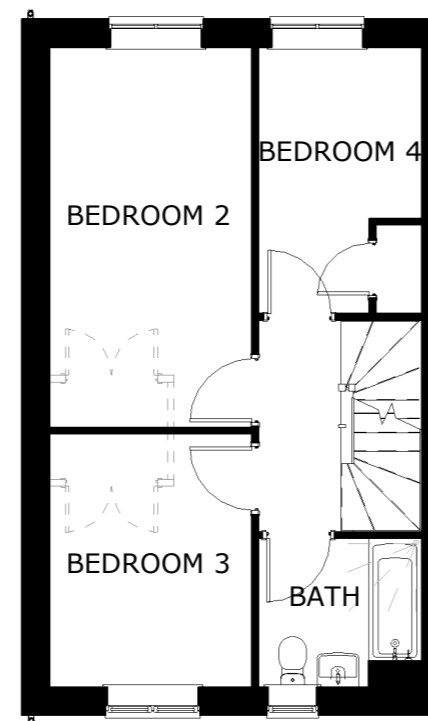

FIRST FLOOR PLAN



SECOND FLOOR PLAN

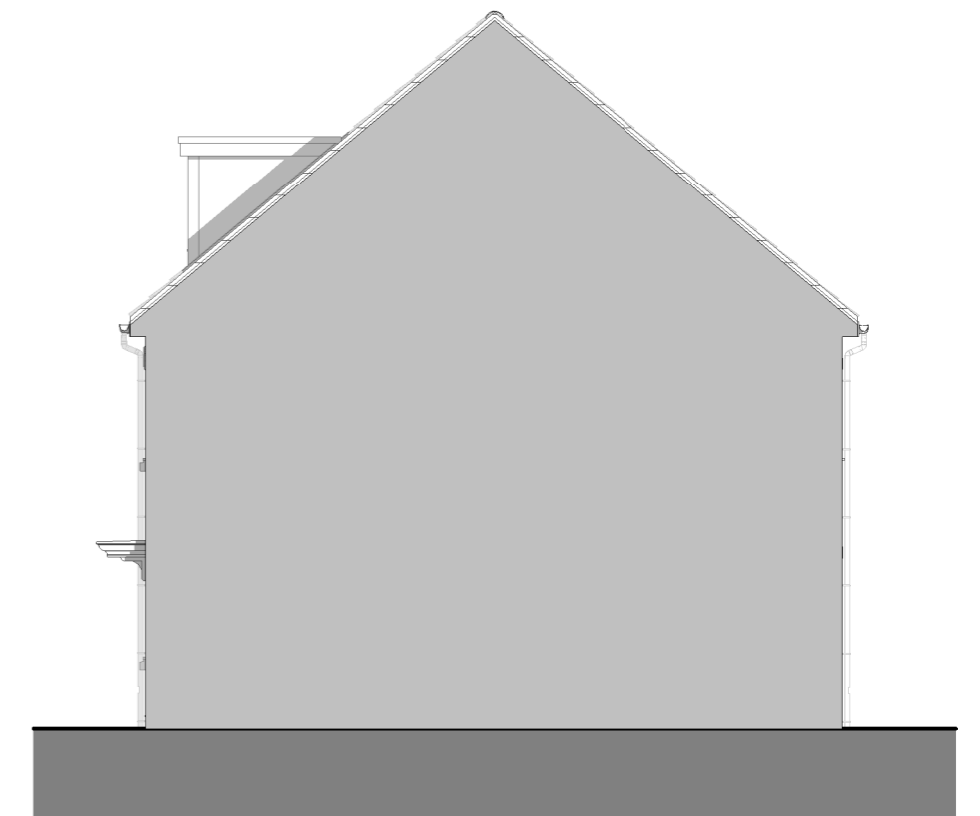

R.H. SIDE

INTERNAL AREA SCHEDULE (TO INNER FACE OF BLOCKWORK)		
FLOOR	METRIC AREA	IMPERIAL AREA
GROUND FLOOR	42.29 m ²	455.25 SF
FIRST FLOOR	42.29 m ²	455.25 SF
SECOND FLOOR	29.67 m ²	319.37 SF
	114.26 m ²	1229.87 SF


INTERNAL AREA SCHEDULE (TO INNER FACE OF PLASTERBOARD)		
FLOOR	METRIC AREA	IMPERIAL AREA
GROUND FLOOR	41.62 m ²	448.02 SF
FIRST FLOOR	41.62 m ²	448.02 SF
SECOND FLOOR	28.90 m ²	311.05 SF
	112.14 m ²	1207.09 SF

scale	1 : 100	Group Standard	plot numbers	1, 2, 3, 4
housetype	VL	Planning Drawing	description	
suitability			revision	
For Information				
project	GROUP - LIN	originator	f. breakdown	s. breakdown
	- XX		- D2	- A
				role
				number
				0801






FRONT

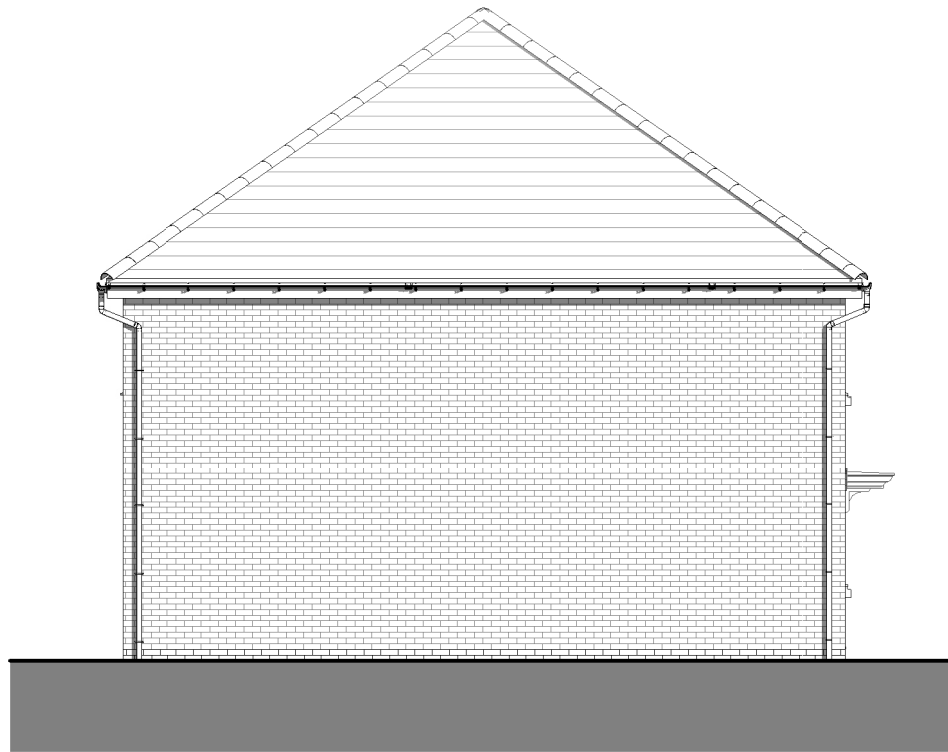


L.H. SIDE




REAR

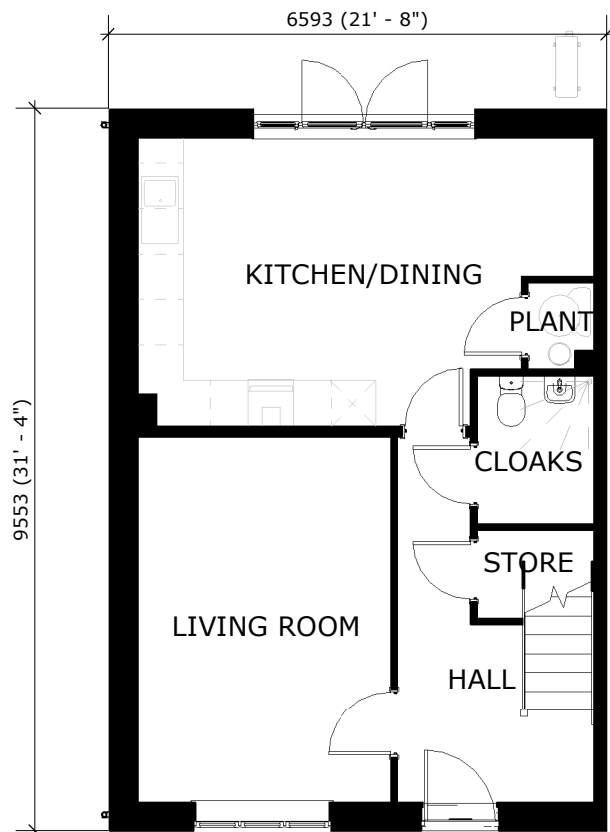

GROUND FLOOR PLAN

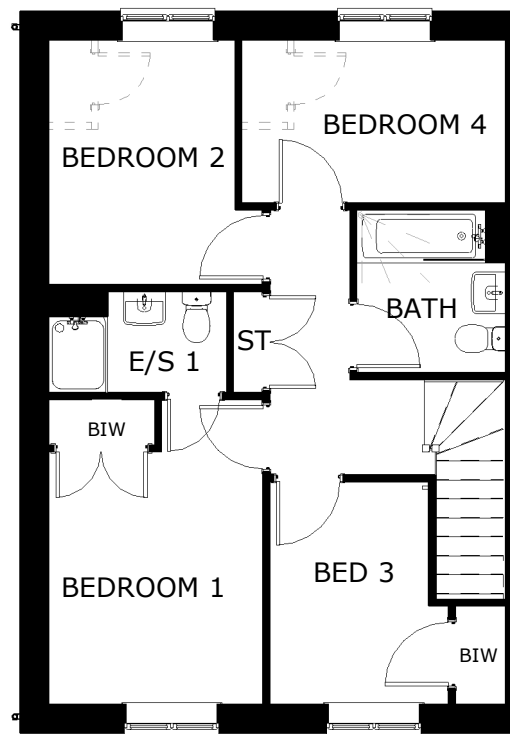

FIRST FLOOR PLAN

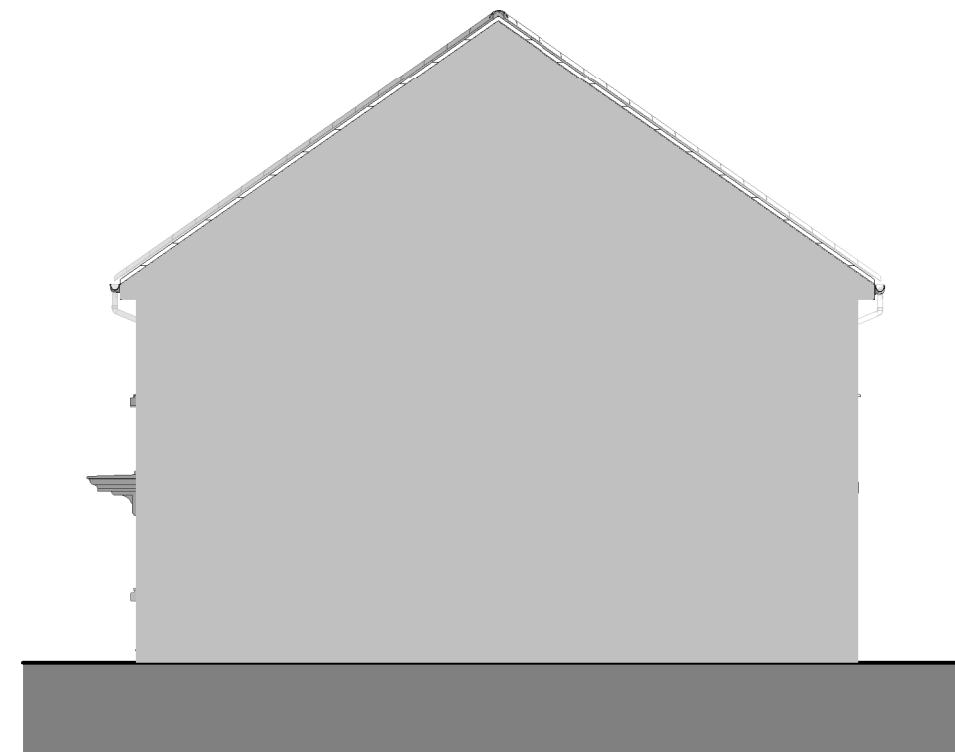

R.H. SIDE

INTERNAL AREA SCHEDULE (TO INNER FACE OF BLOCKWORK)		
FLOOR	METRIC AREA	IMPERIAL AREA
GROUND FLOOR	53.88 m ²	579.97 SF
FIRST FLOOR	53.88 m ²	579.97 SF
	107.76 m ²	1159.95 SF

INTERNAL AREA SCHEDULE (TO INNER FACE OF PLASTERBOARD)		
FLOOR	METRIC AREA	IMPERIAL AREA
GROUND FLOOR	53.14 m ²	571.96 SF
FIRST FLOOR	53.14 m ²	571.96 SF
	106.27 m ²	1143.92 SF

scale	1 : 100	Group Standard	site plot numbers	1, 2, 3, 4
housetype	DL	DL	description	Planning Drawing
suitability	For Information		revision	
project	GROUP - LIN	originator	f. breakdown	s. breakdown
	- LODL01		- XX	- D2
		type	role	number
		- A	- 0801	

Linden
HOMES

The Dahlia