



Section A

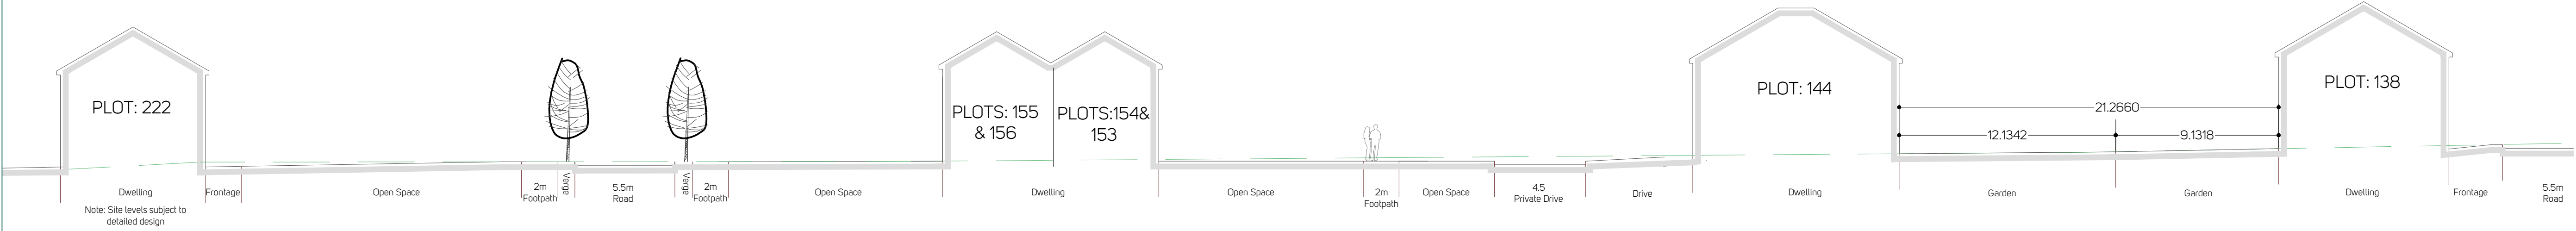

Section B

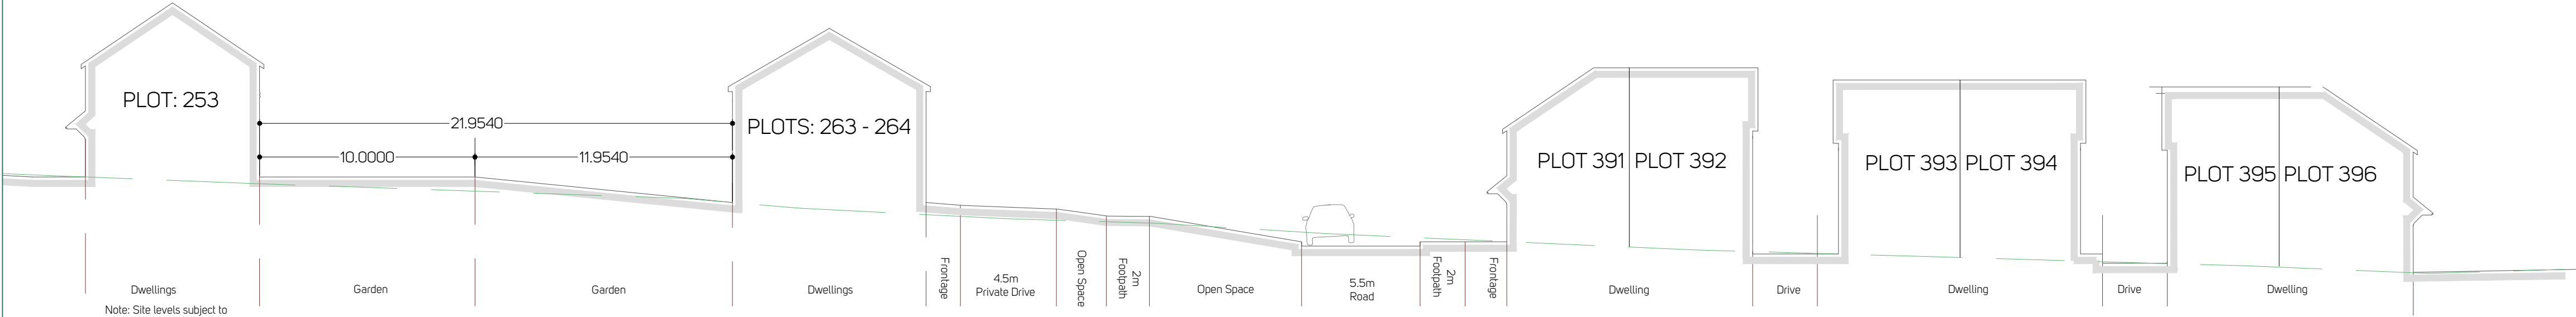

Section C

