




FRONT ELEVATION

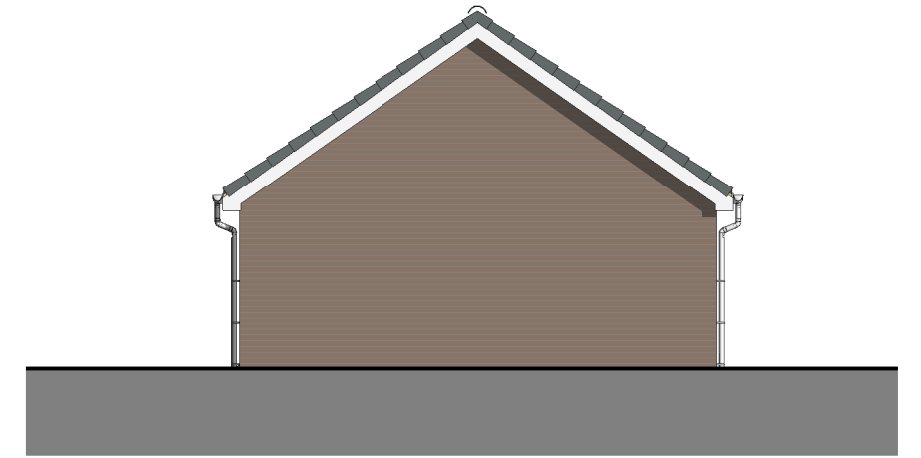


LEFT ELEVATION

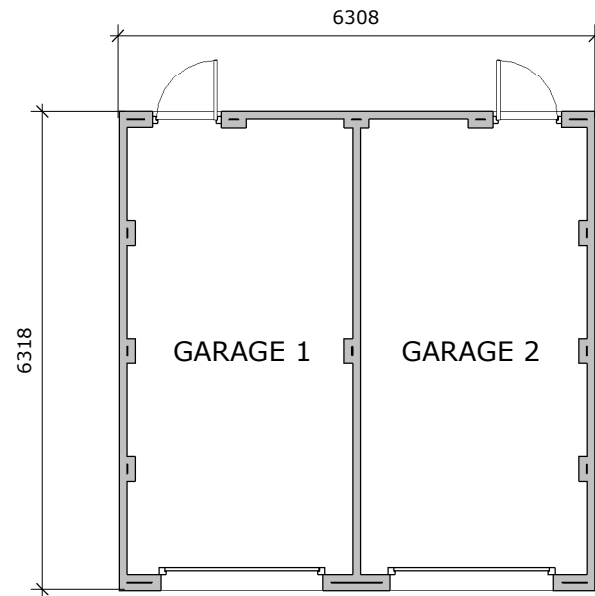

GROUND FLOOR PLAN

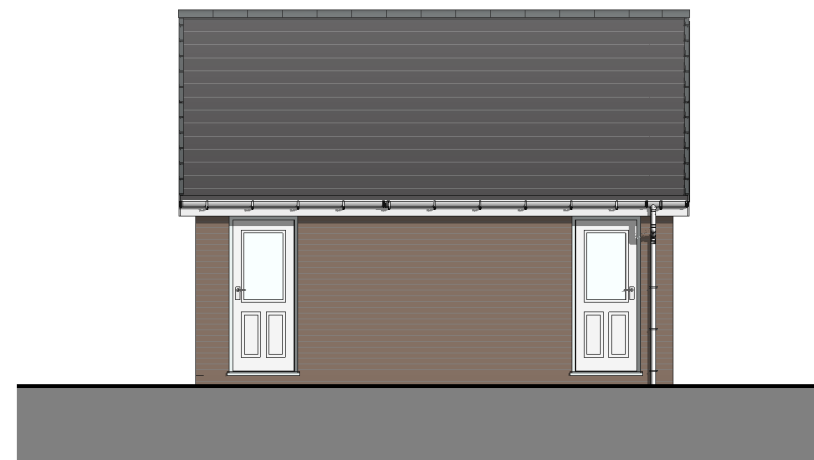

REAR ELEVATION

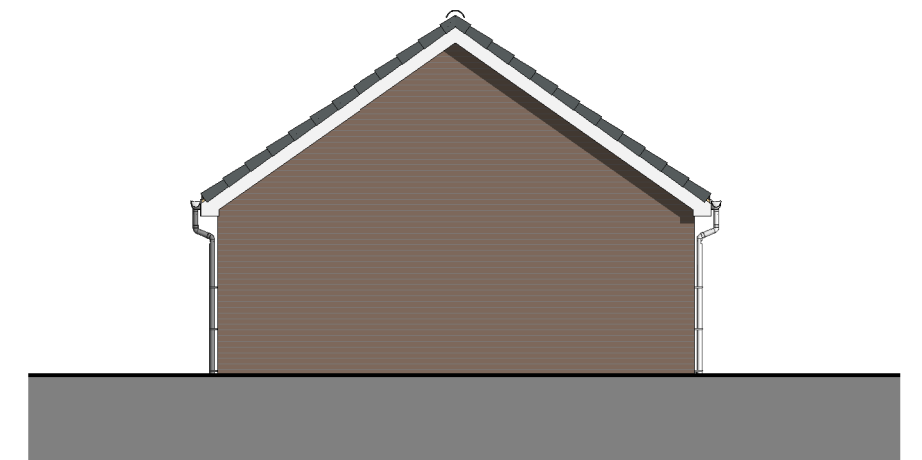

RIGHT ELEVATION

scale		1 : 100		Group Standard		site plot numbers		1, 2, 3, 4	
housetype		CGAR03		description		Planning Drawing		revision	
suitability		Construction						00	
project	originator	volume	level	type	role	Class	number		
GROUP - VIS	-	CGAR03 - XX	-	D2 - A	-	AS	-	0801	

**Vistry Group**

**Double Garage Split**