





FRONT

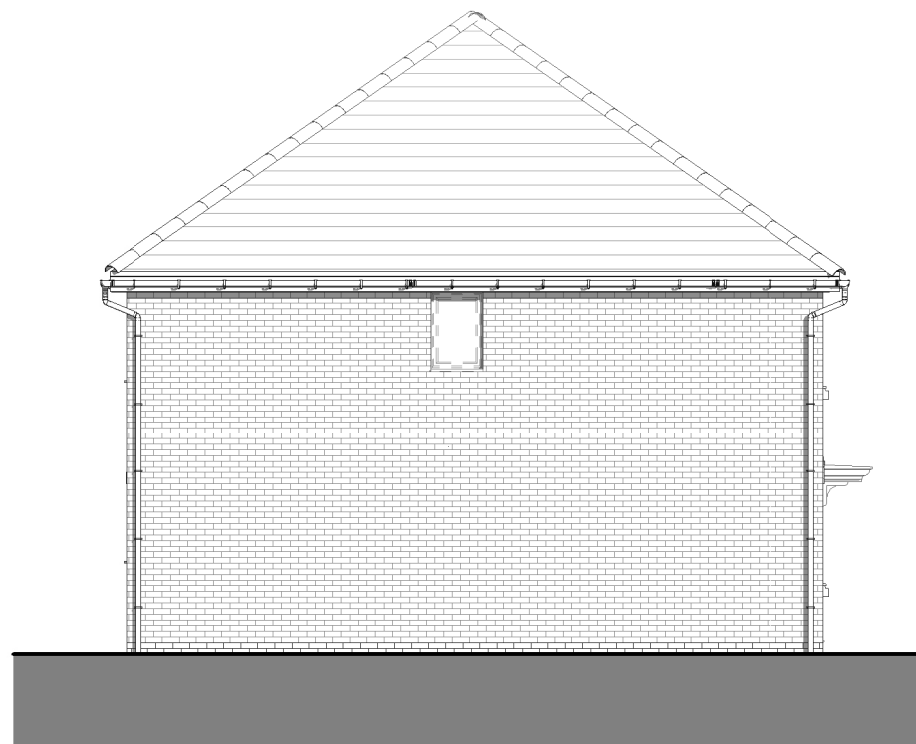


L.H. SIDE




REAR

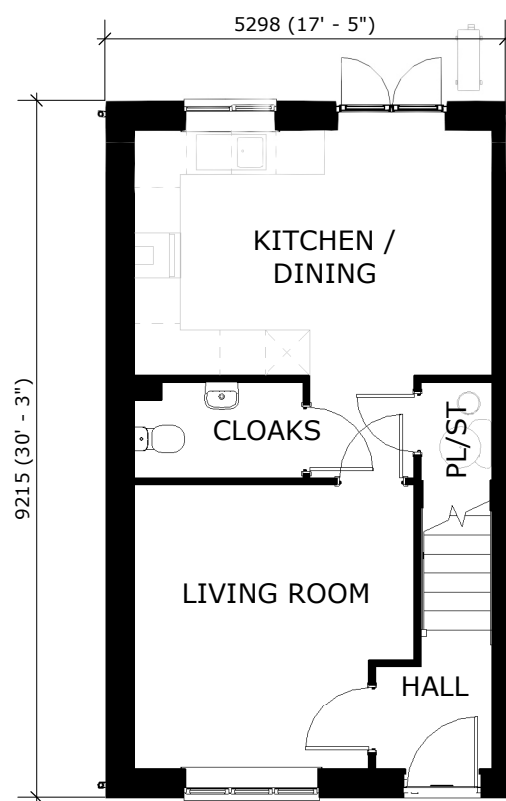

GROUND FLOOR PLAN

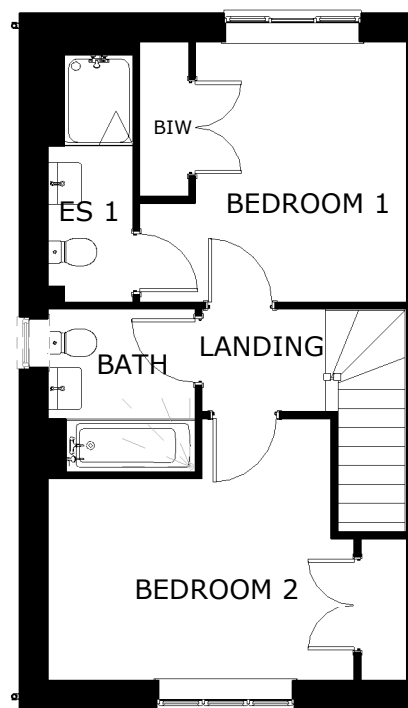

FIRST FLOOR PLAN

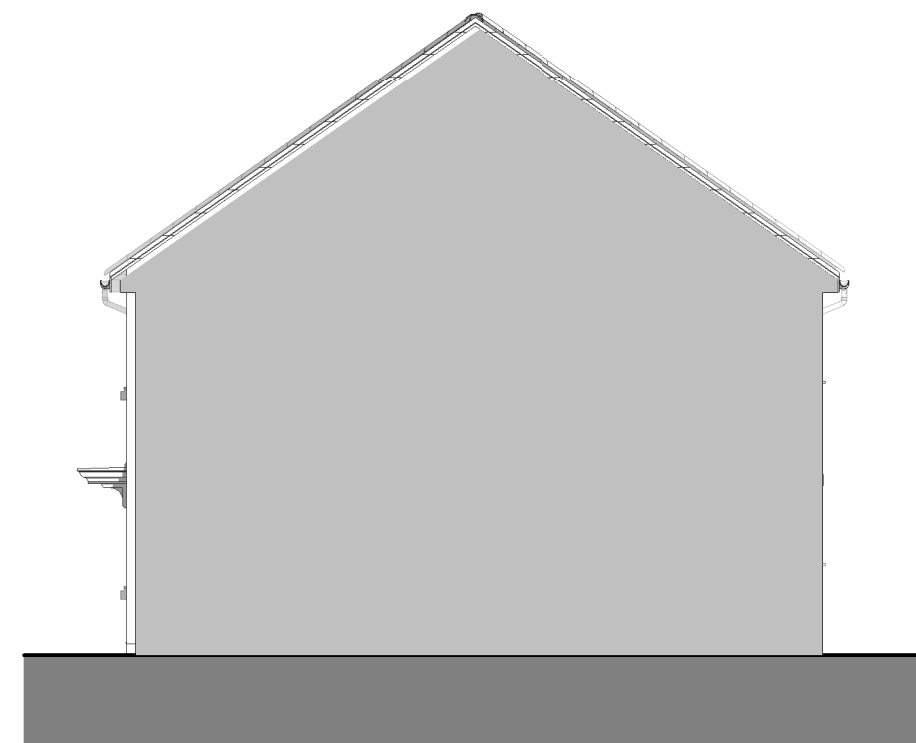

R.H. SIDE

INTERNAL AREA SCHEDULE (TO INNER FACE OF BLOCKWORK)		
FLOOR	METRIC AREA	IMPERIAL AREA
GROUND FLOOR	40.81 m ²	439.23 SF
FIRST FLOOR	40.81 m ²	439.23 SF
	81.61 m ²	878.45 SF

INTERNAL AREA SCHEDULE (TO INNER FACE OF PLASTERBOARD)		
FLOOR	METRIC AREA	IMPERIAL AREA
GROUND FLOOR	40.14 m ²	432.09 SF
FIRST FLOOR	40.14 m ²	432.09 SF
	80.29 m ²	864.18 SF

scale	1 : 100			site	Group Standard	
housetype	DA			plot numbers	1, 2, 3, 4	
suitability	For Information			description	Planning Drawing	
project	originator	f. breakdown	s. breakdown	type	role	number
GROUP - LIN	- LODA01	- XX	- D2	- A	-	0801

Linden
HOMES

The Daisy