





FRONT

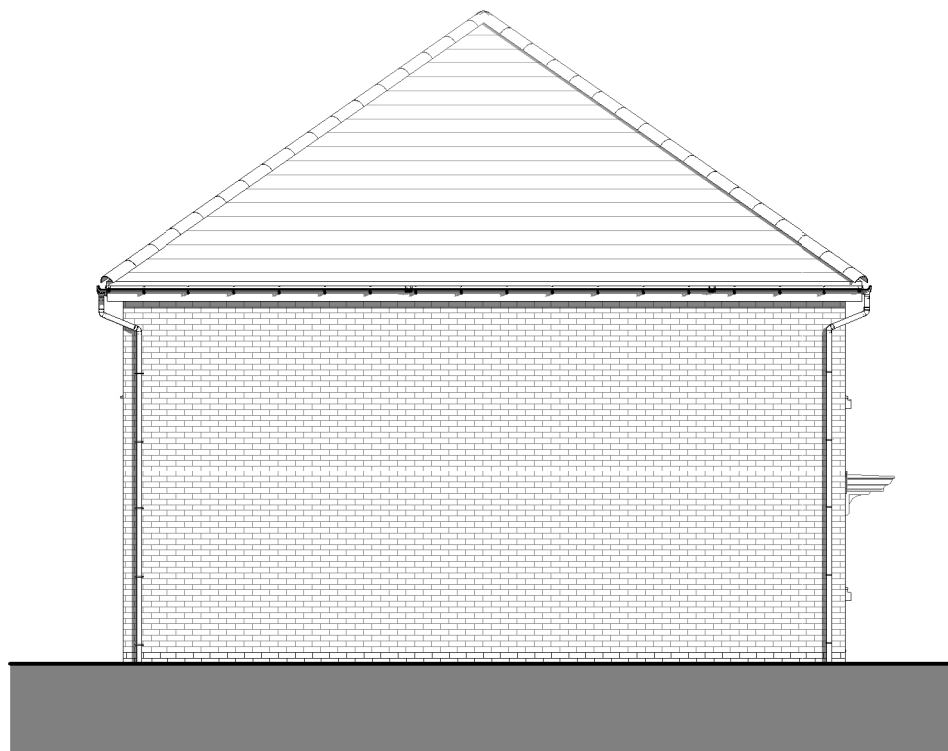


L.H. SIDE




REAR

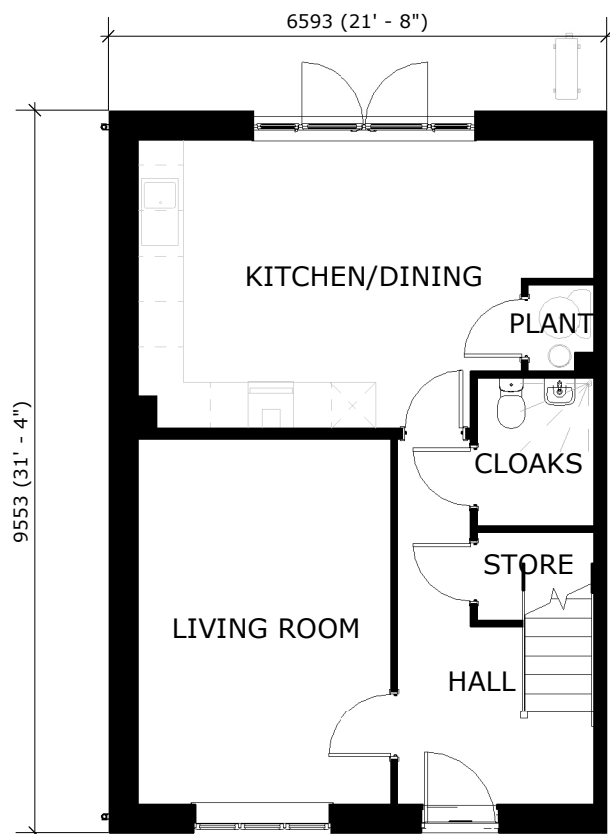

GROUND FLOOR PLAN

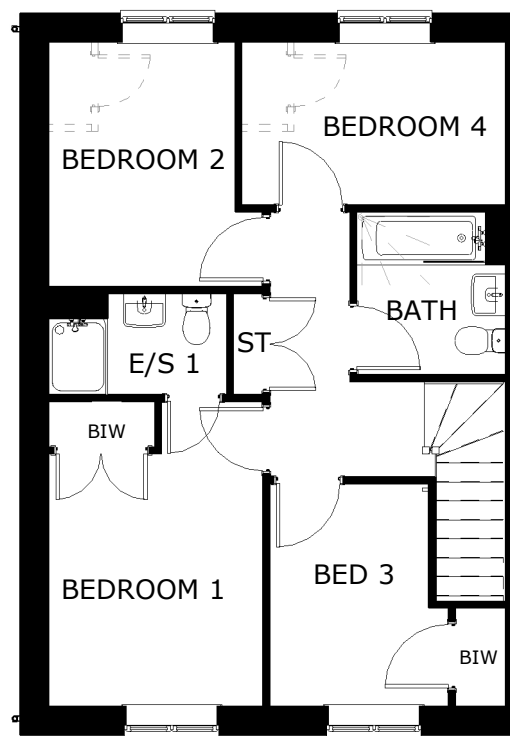

FIRST FLOOR PLAN

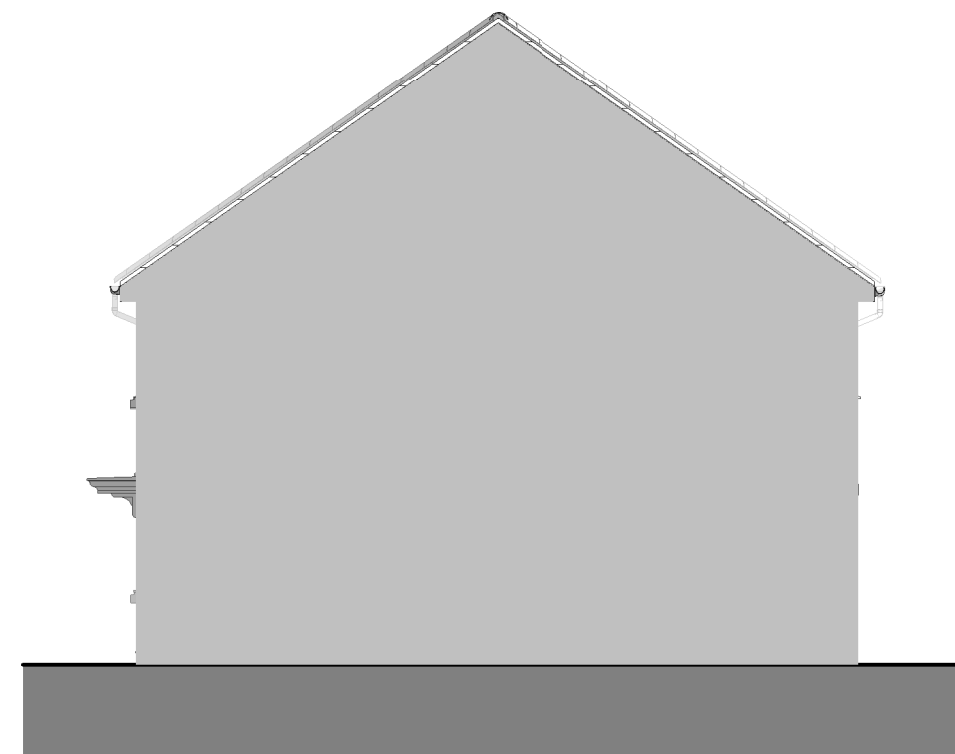

R.H. SIDE

INTERNAL AREA SCHEDULE (TO INNER FACE OF BLOCKWORK)		
FLOOR	METRIC AREA	IMPERIAL AREA
GROUND FLOOR	53.88 m ²	579.97 SF
FIRST FLOOR	53.88 m ²	579.97 SF
	107.76 m ²	1159.95 SF

INTERNAL AREA SCHEDULE (TO INNER FACE OF PLASTERBOARD)		
FLOOR	METRIC AREA	IMPERIAL AREA
GROUND FLOOR	53.14 m ²	571.96 SF
FIRST FLOOR	53.14 m ²	571.96 SF
	106.27 m ²	1143.92 SF

scale	Group Standard						
1 : 100	plot numbers						
house type	1, 2, 3, 4						
DL	description						
suitability	Planning Drawing						
For Information	revision						
project	originator	f. breakdown	s. breakdown	type	role	number	site
GROUP - LIN	- LODL01	- XX	- D2	- A	- 0801		

Linden
HOMES

The Dahlia