




FRONT




L.H. SIDE




REAR

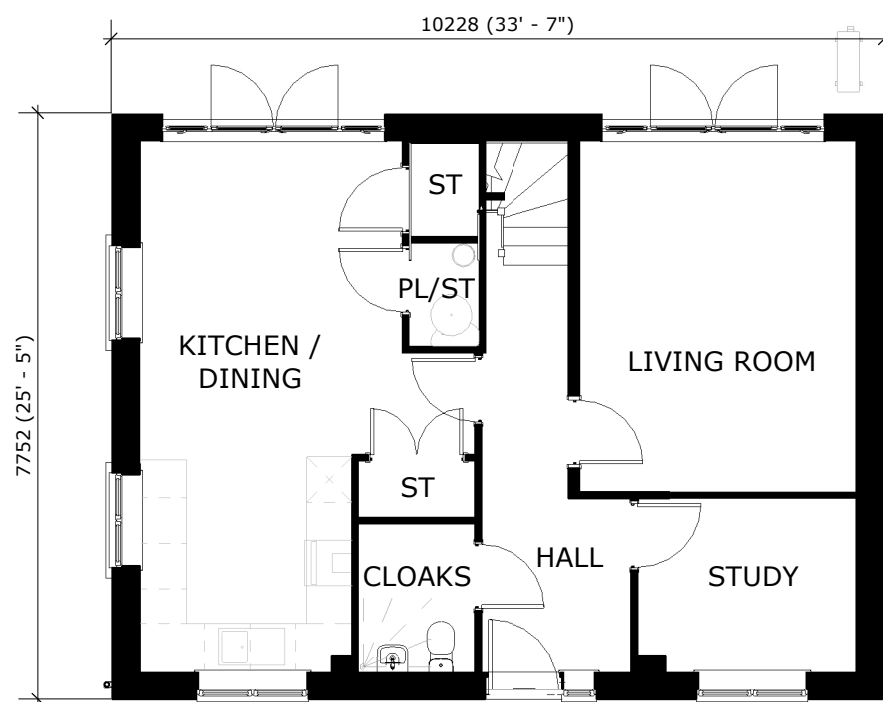

GROUND FLOOR PLAN

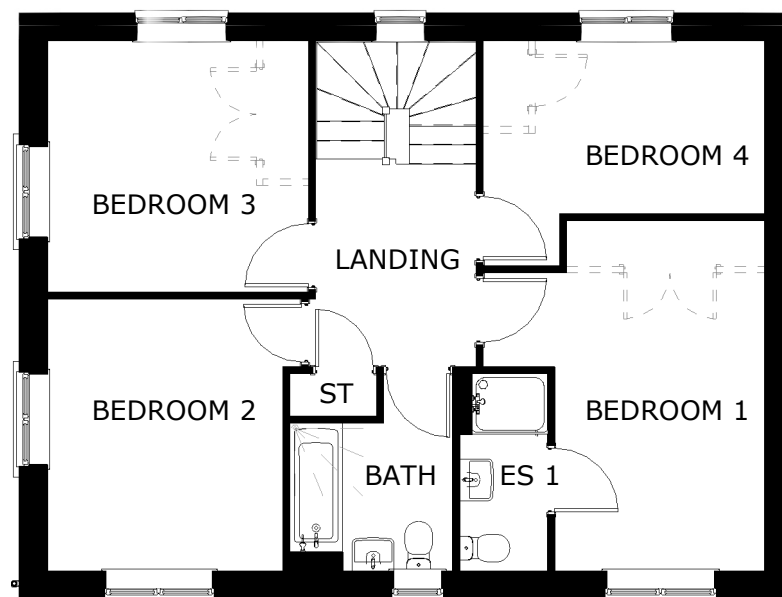

FIRST FLOOR PLAN

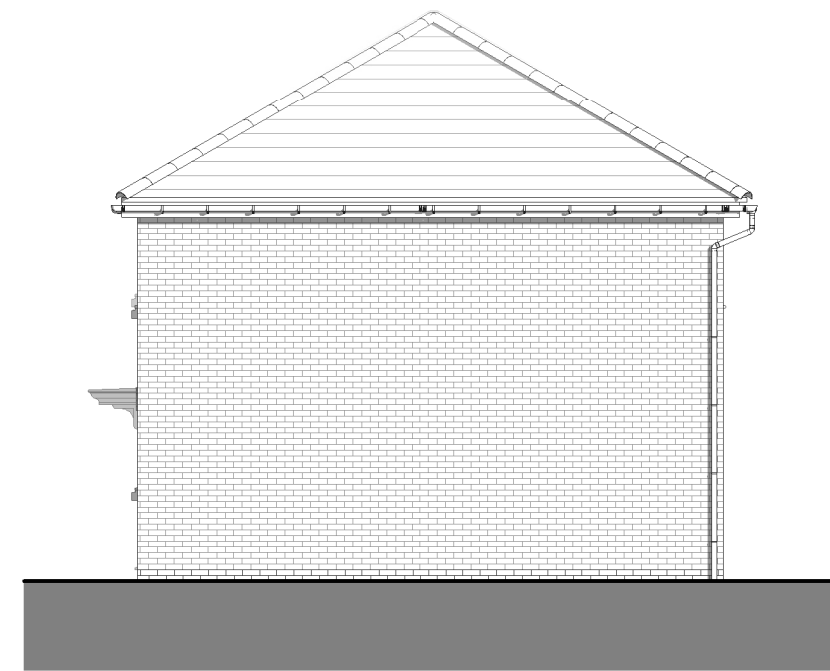

R.H. SIDE

INTERNAL AREA SCHEDULE (TO INNER FACE OF BLOCKWORK)		
FLOOR	METRIC AREA	IMPERIAL AREA
GROUND FLOOR	67.11 m <sup>2</sup>	722.34 SF
FIRST FLOOR	67.11 m <sup>2</sup>	722.35 SF
	134.22 m <sup>2</sup>	1444.69 SF

INTERNAL AREA SCHEDULE (TO INNER FACE OF PLASTERBOARD)		
FLOOR	METRIC AREA	IMPERIAL AREA
GROUND FLOOR	66.29 m <sup>2</sup>	713.56 SF
FIRST FLOOR	66.28 m <sup>2</sup>	713.46 SF
	132.57 m <sup>2</sup>	1427.02 SF

scale	Group Standard			site
1 : 100	plot numbers			1, 2, 3, 4
housetype	LU			description
LU	suitability			Planning Drawing
For Information				revision
project	originator	f. breakdown	s. breakdown	type
GROUP - LIN	- LOLU00	- XX	- D2	- A
				role
				number
				0801

**Linden**  
HOMES

**The Lupin**