





FRONT

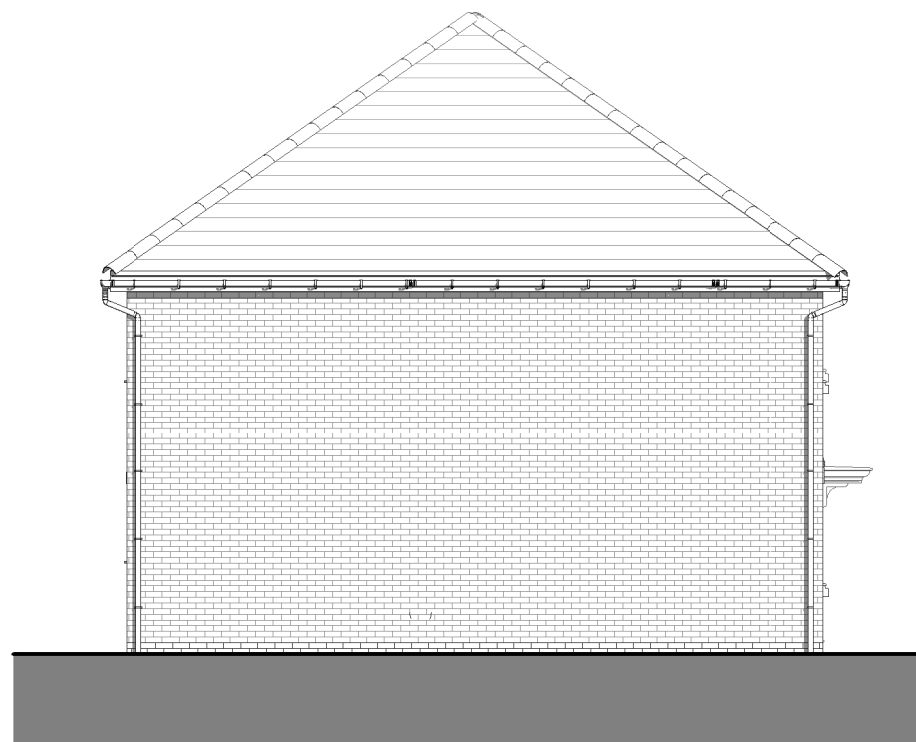


L.H. SIDE




REAR

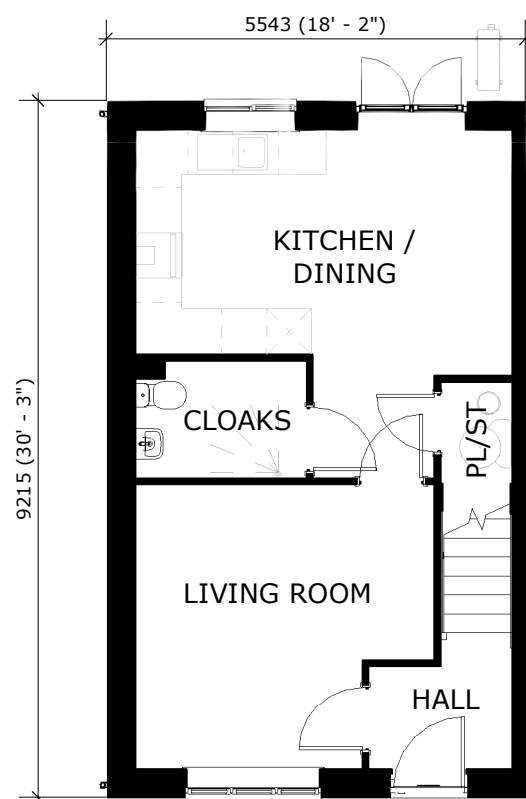

GROUND FLOOR PLAN

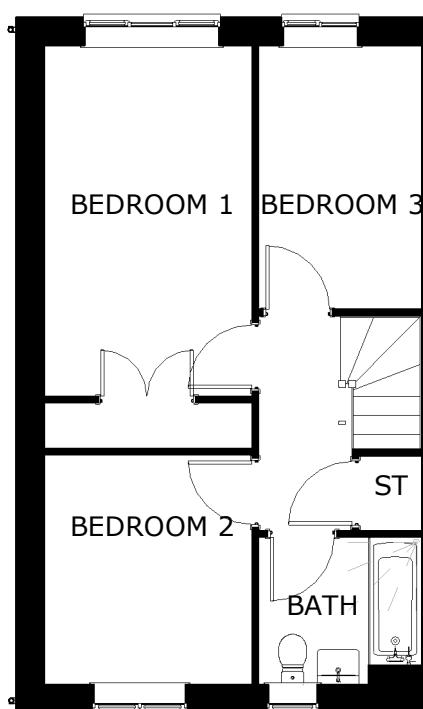

FIRST FLOOR PLAN

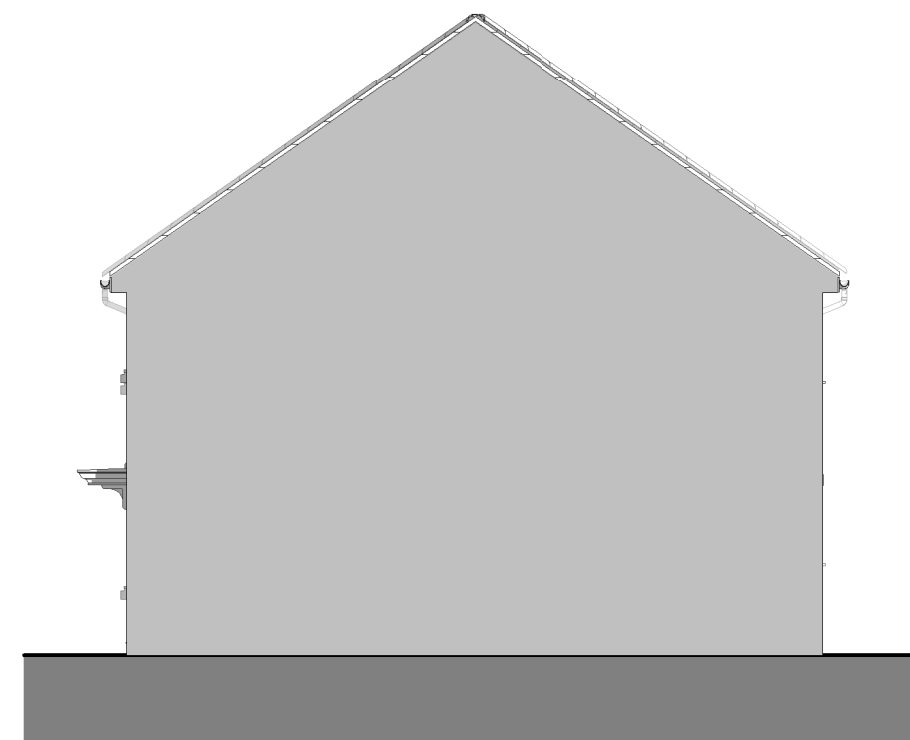

R.H. SIDE

INTERNAL AREA SCHEDULE (TO INNER FACE OF BLOCKWORK)		
FLOOR	METRIC AREA	IMPERIAL AREA
GROUND FLOOR	42.89 m ²	461.71 SF
FIRST FLOOR	42.89 m ²	461.71 SF
	85.79 m ²	923.43 SF

INTERNAL AREA SCHEDULE (TO INNER FACE OF PLASTERBOARD)		
FLOOR	METRIC AREA	IMPERIAL AREA
GROUND FLOOR	42.22 m ²	454.45 SF
FIRST FLOOR	42.22 m ²	454.45 SF
	84.44 m ²	908.90 SF

scale	1 : 100	Group Standard	site
housetype	FM	plot numbers	1, 2, 3, 4
suitability	For Information	description	Planning Drawing
project	GROUP - LIN	revision	
originator	L0FM01 - XX		
f. breakdown	D2		
s. breakdown	A		
type			
role			
number	0801		

Linden
HOMES

The Forget-me-not