





FRONT

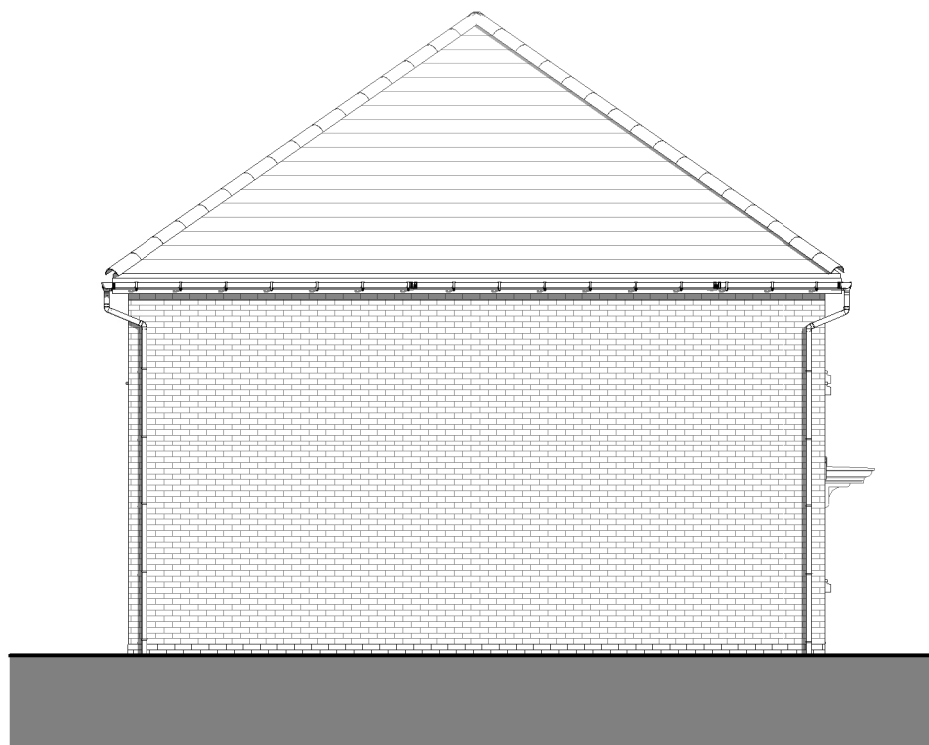


L.H. SIDE




REAR

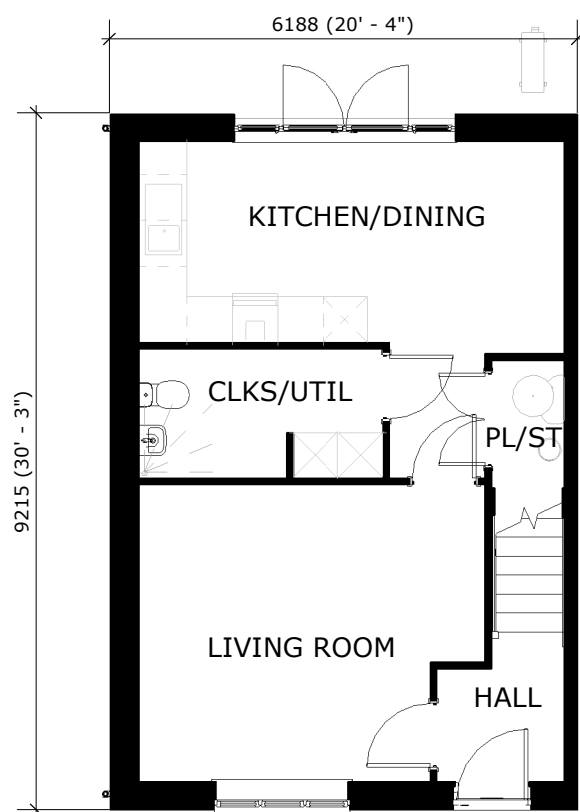

GROUND FLOOR PLAN

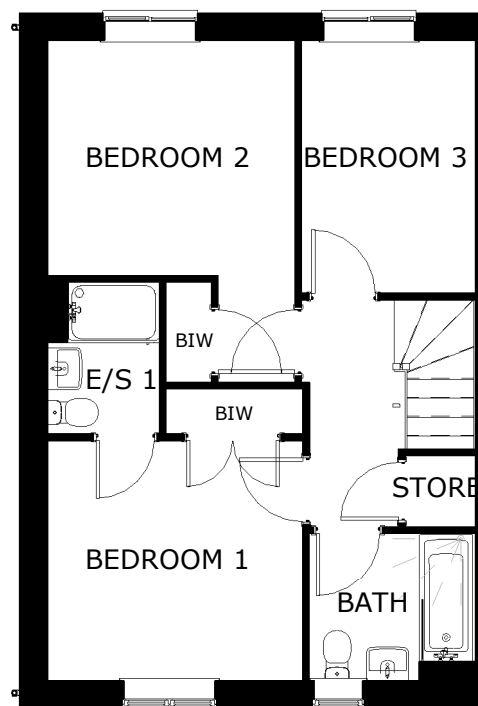

FIRST FLOOR PLAN

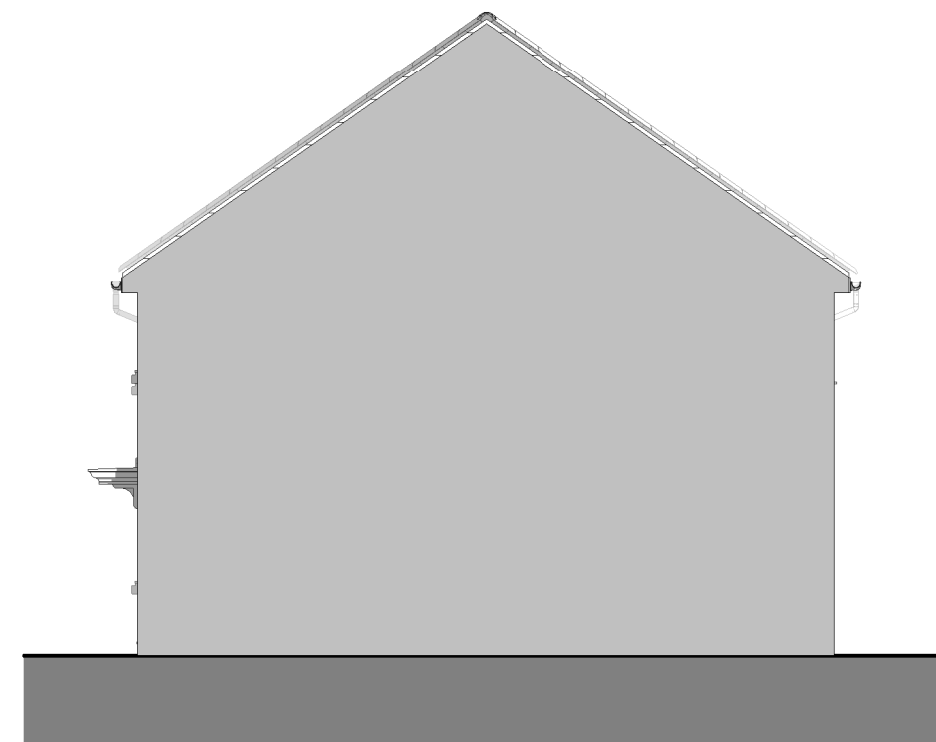

R.H. SIDE

INTERNAL AREA SCHEDULE (TO INNER FACE OF BLOCKWORK)		
FLOOR	METRIC AREA	IMPERIAL AREA
GROUND FLOOR	48.38 m ²	520.73 SF
FIRST FLOOR	48.38 m ²	520.73 SF
	96.75 m ²	1041.46 SF

INTERNAL AREA SCHEDULE (TO INNER FACE OF PLASTERBOARD)		
FLOOR	METRIC AREA	IMPERIAL AREA
GROUND FLOOR	47.67 m ²	513.12 SF
FIRST FLOOR	47.67 m ²	513.12 SF
	95.34 m ²	1026.24 SF

scale	1 : 100	site	Group Standard
housetype	PP	plot numbers	1, 2, 3, 4
suitability	For Information	description	Planning Drawing
project	GROUP - LIN	revision	
originator	L - LOPP01		
f. breakdown	XX		
s. breakdown	D2		
type	A		
role			
number	0801		

Linden
HOMES

The Poppy