





FRONT

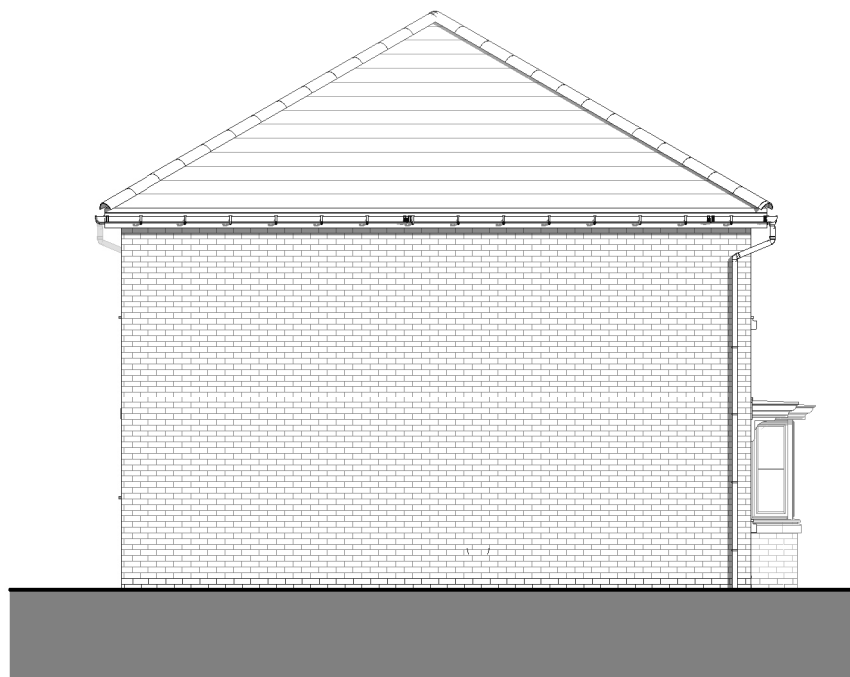


L.H. SIDE




REAR

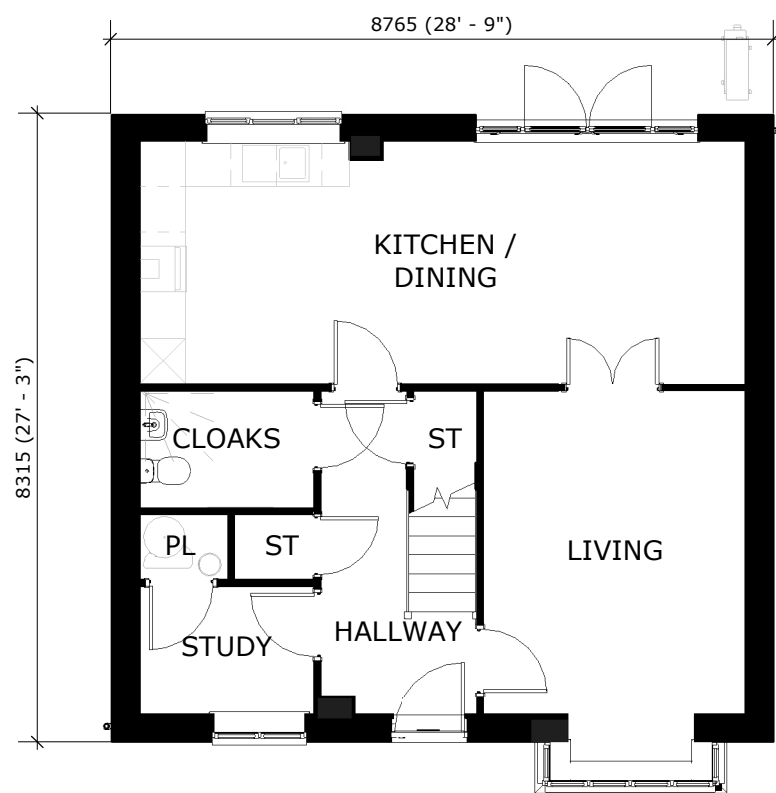

GROUND FLOOR PLAN

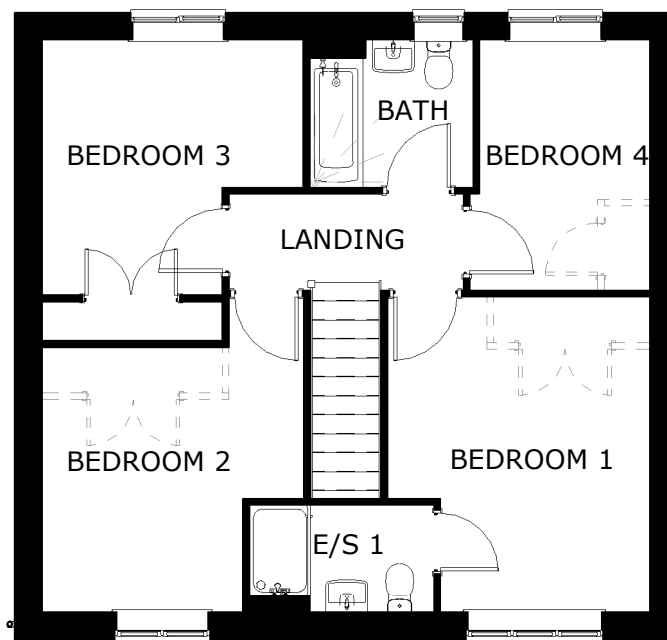

FIRST FLOOR PLAN

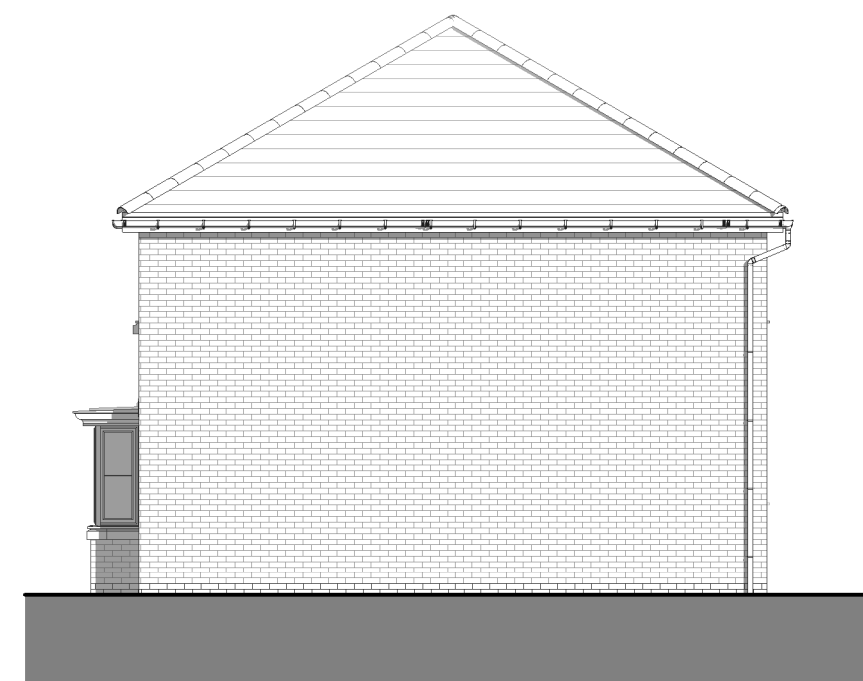

R.H. SIDE

INTERNAL AREA SCHEDULE (TO INNER FACE OF BLOCKWORK)		
FLOOR	METRIC AREA	IMPERIAL AREA
GROUND FLOOR	62.42 m ²	671.86 SF
FIRST FLOOR	61.34 m ²	660.23 SF
	123.76 m ²	1332.10 SF

INTERNAL AREA SCHEDULE (TO INNER FACE OF PLASTERBOARD)		
FLOOR	METRIC AREA	IMPERIAL AREA
GROUND FLOOR	61.60 m ²	663.06 SF
FIRST FLOOR	60.53 m ²	651.52 SF
	122.13 m ²	1314.58 SF

scale	1 : 100	Group Standard	site plot numbers	1, 2, 3, 4
housetype	LV	description	Planning Drawing	
suitability		revision		
For Information				
project	originator	f. breakdown	s. breakdown	type
GROUP - LIN	- LOLLV00	- XX	- D2	- A
				role
				number
				0801

Linden
HOMES

The Lavender