





FRONT

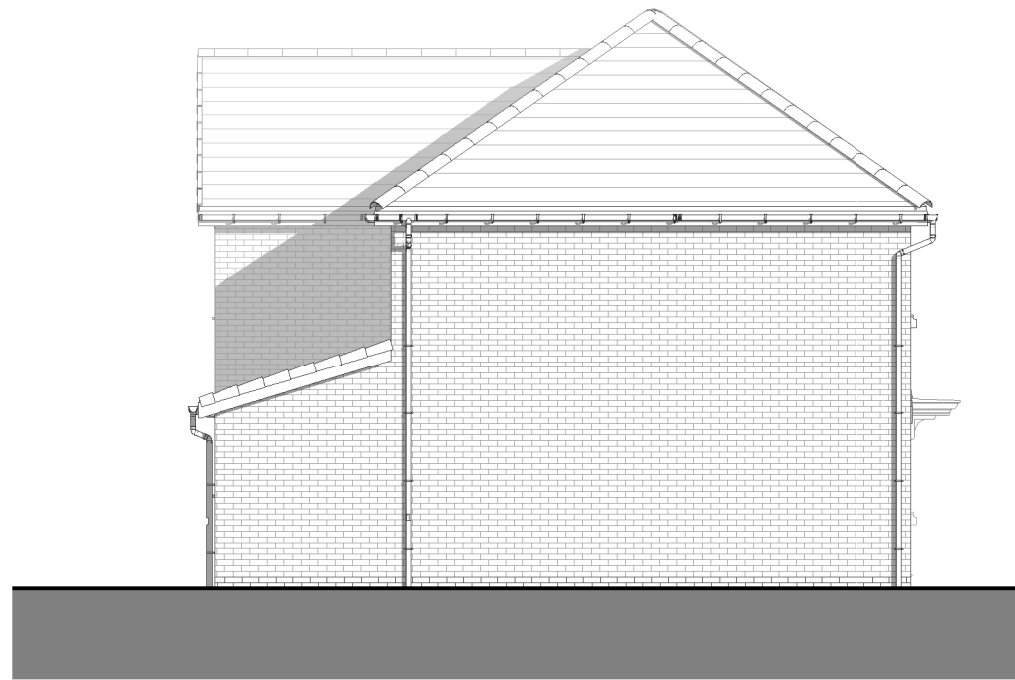


L.H. SIDE




REAR

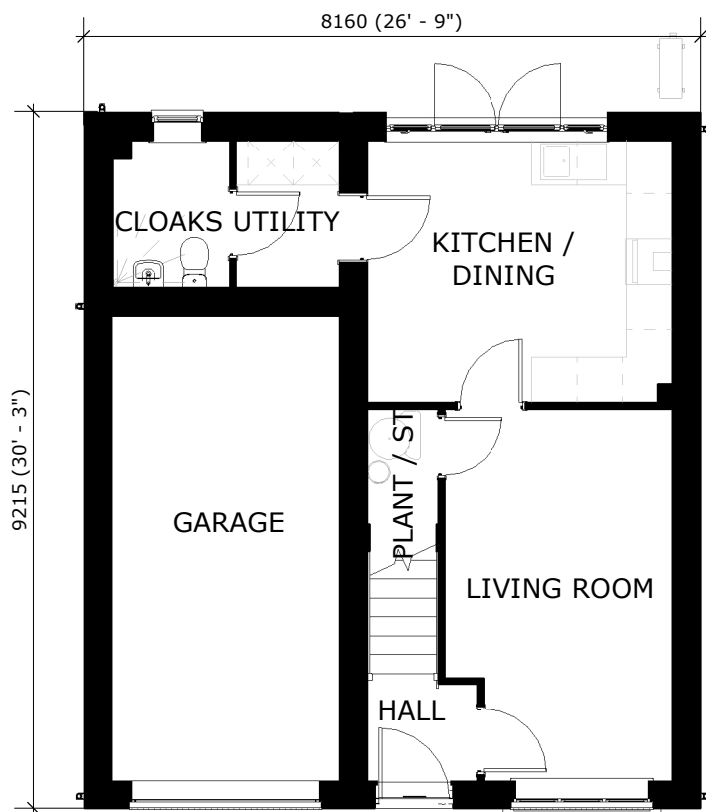

GROUND FLOOR PLAN

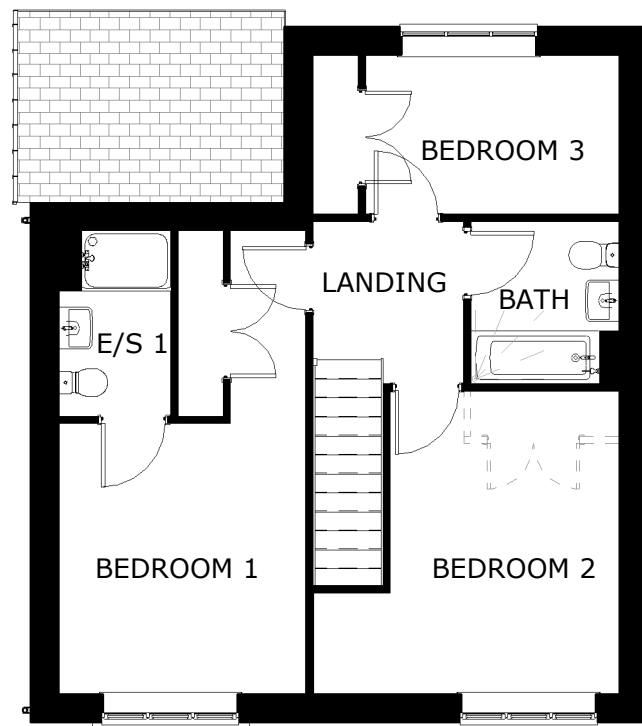

FIRST FLOOR PLAN

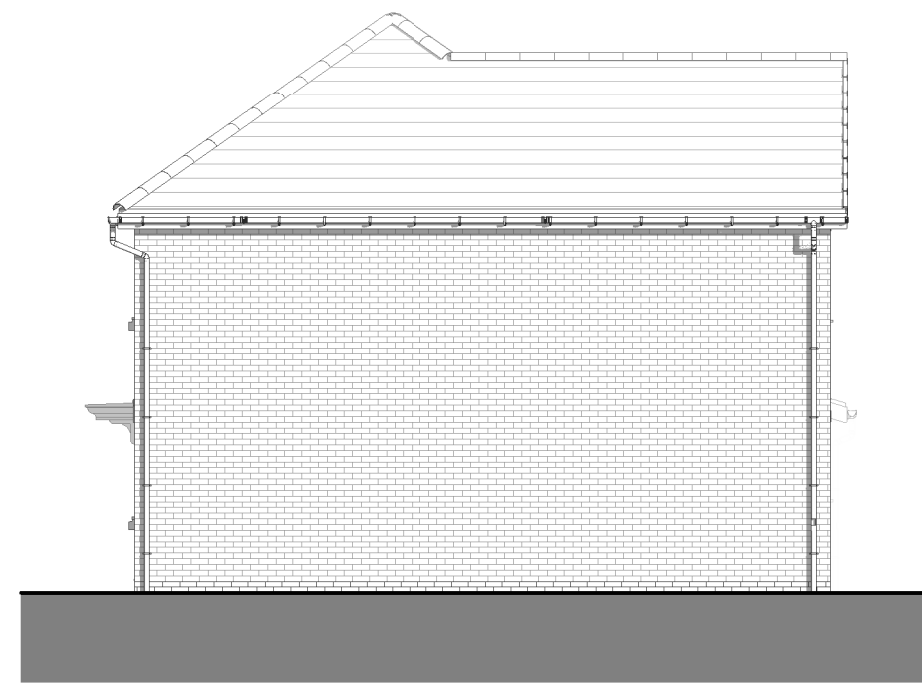

R.H. SIDE

INTERNAL AREA SCHEDULE (TO INNER FACE OF BLOCKWORK)		
FLOOR	METRIC AREA	IMPERIAL AREA
GROUND FLOOR	41.42 m ²	445.84 SF
FIRST FLOOR	55.57 m ²	598.19 SF
	96.99 m ²	1044.03 SF

INTERNAL AREA SCHEDULE (TO INNER FACE OF PLASTERBOARD)		
FLOOR	METRIC AREA	IMPERIAL AREA
GROUND FLOOR	40.62 m ²	437.28 SF
FIRST FLOOR	54.78 m ²	589.62 SF
	95.40 m ²	1026.90 SF

scale	1 : 100	site	Group Standard
housetype	PR	plot numbers	1, 2, 3, 4
suitability	For Information	description	Planning Drawing
project	GROUP - LIN	revision	
originator	L0PR00 - XX	role	A
f. breakdown	D2	number	0801
s. breakdown			
Linden HOMES			
The Primrose			