






FRONT

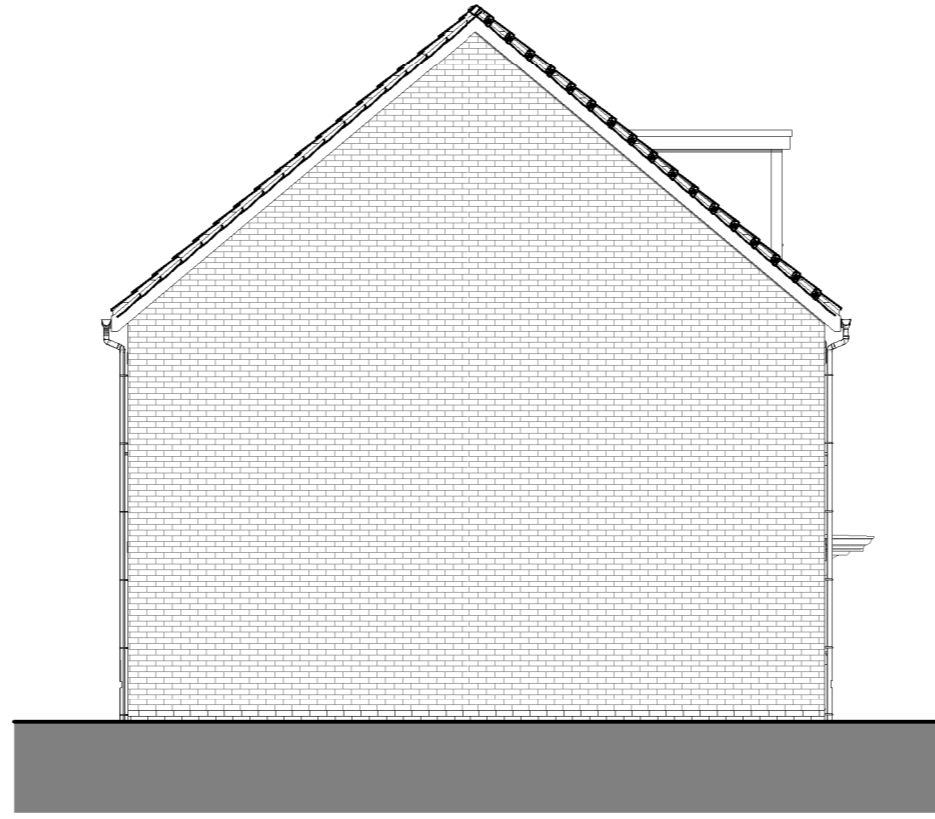


L.H. SIDE

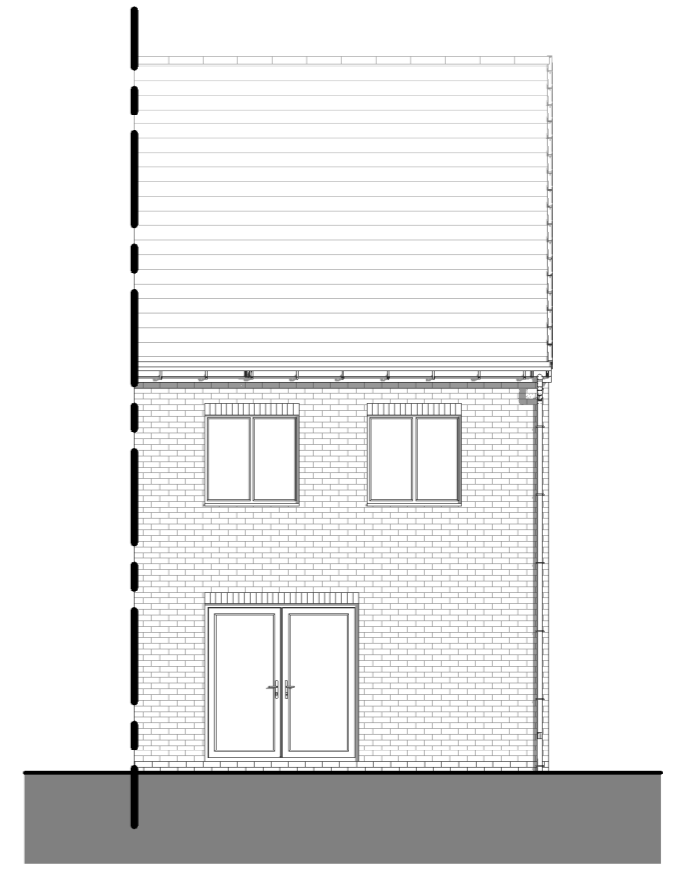


REAR

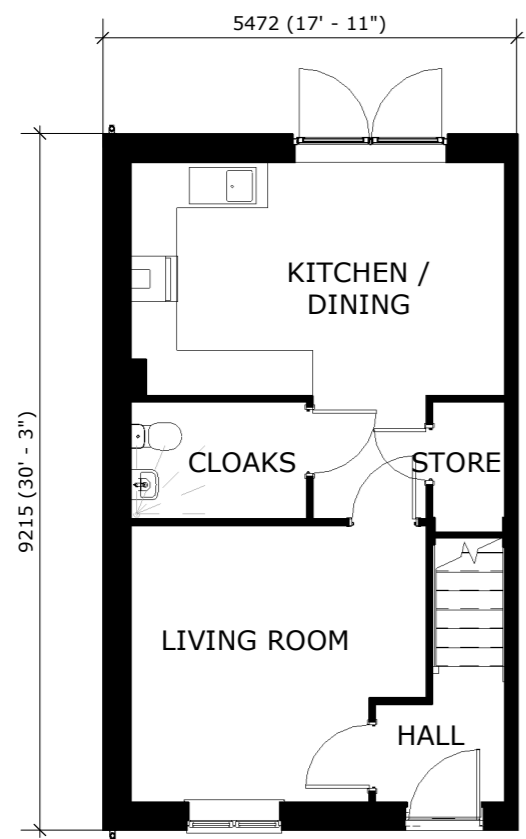


GROUND FLOOR PLAN

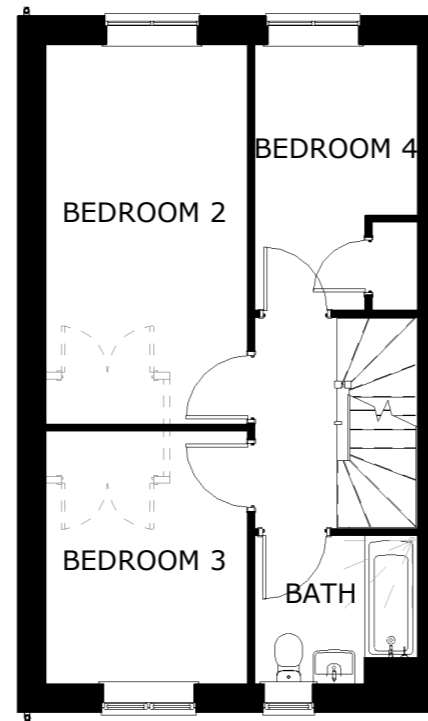

FIRST FLOOR PLAN

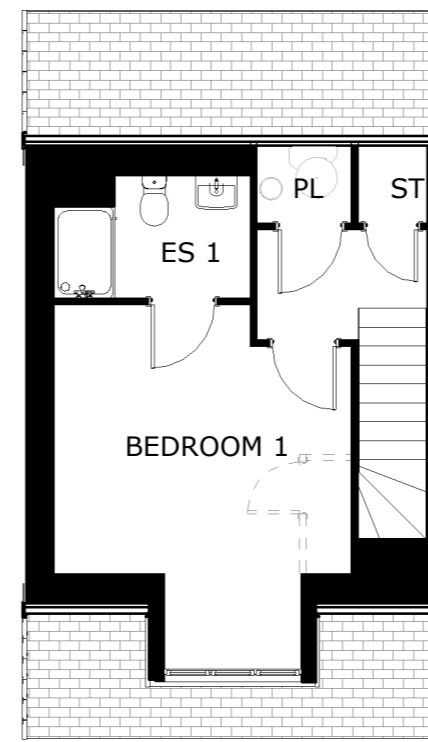

SECOND FLOOR PLAN

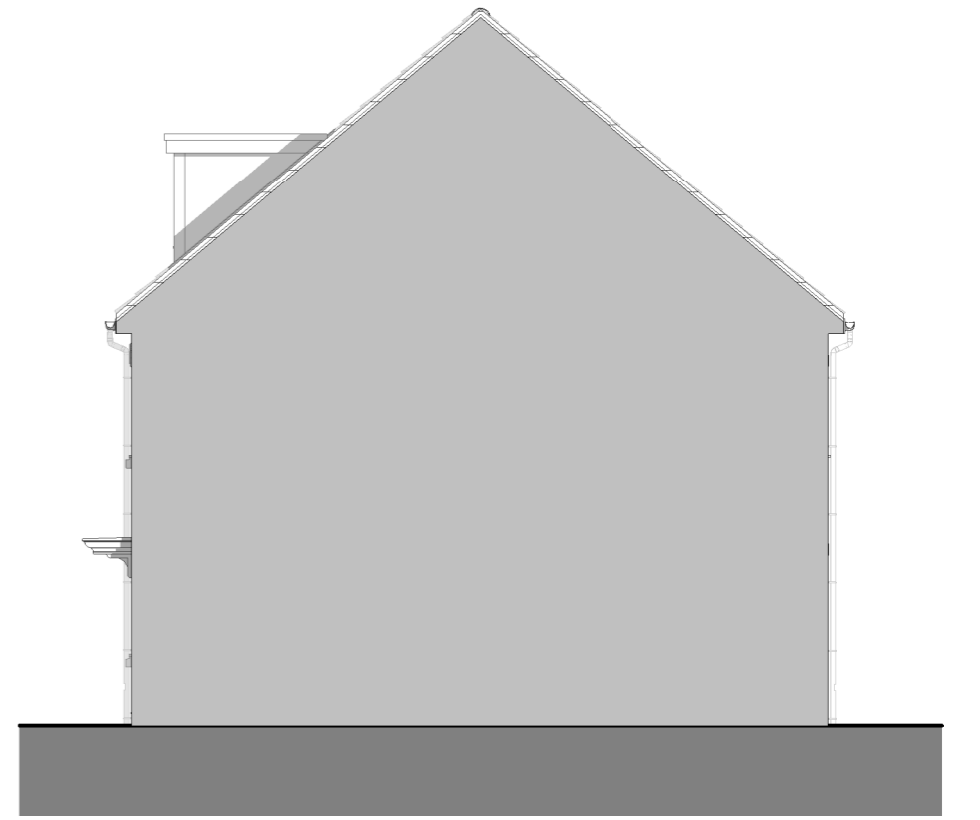

R.H. SIDE

INTERNAL AREA SCHEDULE (TO INNER FACE OF BLOCKWORK)		
FLOOR	METRIC AREA	IMPERIAL AREA
GROUND FLOOR	42.29 m ²	455.25 SF
FIRST FLOOR	42.29 m ²	455.25 SF
SECOND FLOOR	29.67 m ²	319.37 SF
	114.26 m ²	1229.87 SF

INTERNAL AREA SCHEDULE (TO INNER FACE OF PLASTERBOARD)		
FLOOR	METRIC AREA	IMPERIAL AREA
GROUND FLOOR	41.62 m ²	448.02 SF
FIRST FLOOR	41.62 m ²	448.02 SF
SECOND FLOOR	28.90 m ²	311.05 SF
	112.14 m ²	1207.09 SF

scale	1 : 100	Group Standard	plot numbers	1, 2, 3, 4
housetype	VL	Planning Drawing	description	
suitability			revision	
For Information				
project	GROUP - LIN	originator	f. breakdown	s. breakdown
	- XX		- D2	- A
				role
				number
				0801

Linden
HOMES

The Violet