





FRONT

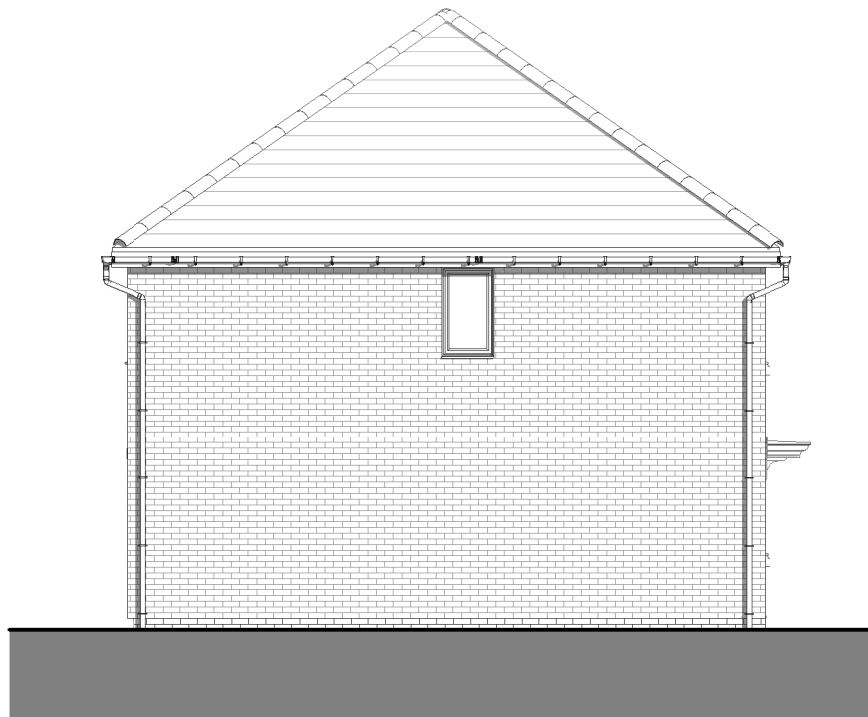


L.H. SIDE




REAR

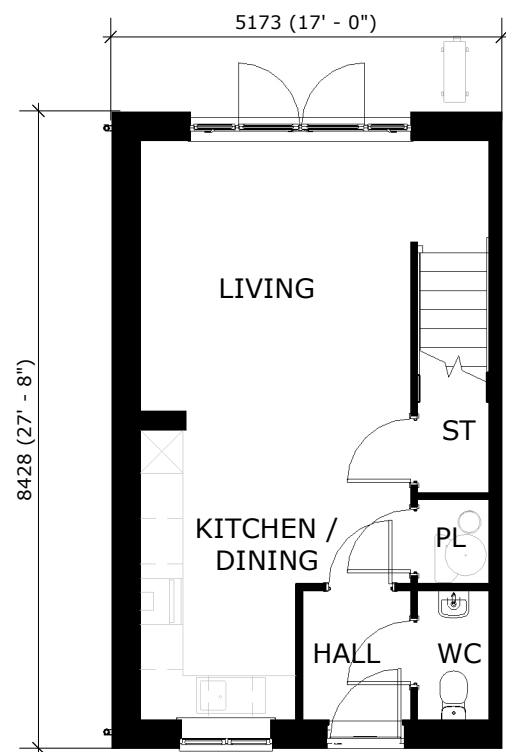

GROUND FLOOR PLAN

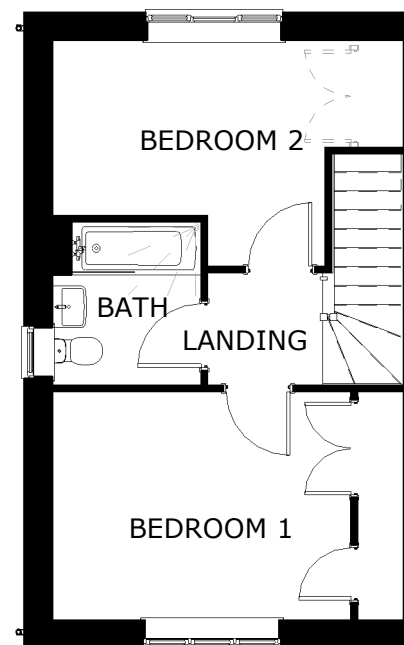

FIRST FLOOR PLAN

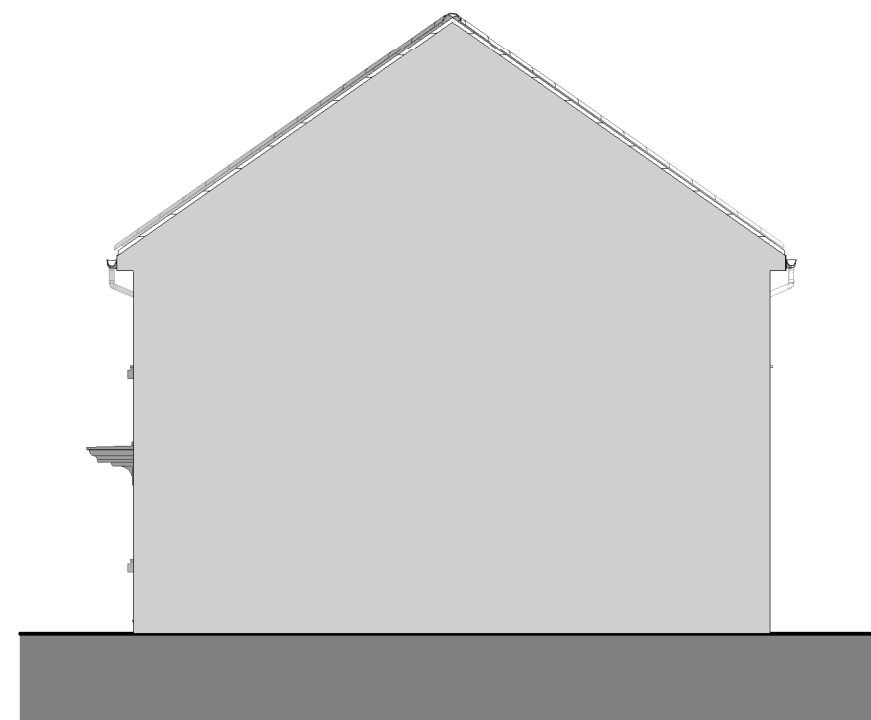

R.H. SIDE

INTERNAL AREA SCHEDULE (TO INNER FACE OF BLOCKWORK)		
FLOOR	METRIC AREA	IMPERIAL AREA
GROUND FLOOR	36.07 m ²	388.23 SF
FIRST FLOOR	36.07 m ²	388.23 SF
	72.14 m ²	776.46 SF

INTERNAL AREA SCHEDULE (TO INNER FACE OF PLASTERBOARD)		
FLOOR	METRIC AREA	IMPERIAL AREA
GROUND FLOOR	35.45 m ²	381.59 SF
FIRST FLOOR	35.45 m ²	381.59 SF
	70.9 m ²	763.18 SF

scale 1 : 100	Group Standard plot numbers	
housetype SW	description Planning Drawing	
For Information		
project GROUP - LIN	originator - L0SW01	revision - XX
f. breakdown - D2	s. breakdown - A	number - 0801
		The Sweet Pea