


Highway Levels designed by ARP under separate S38 Application

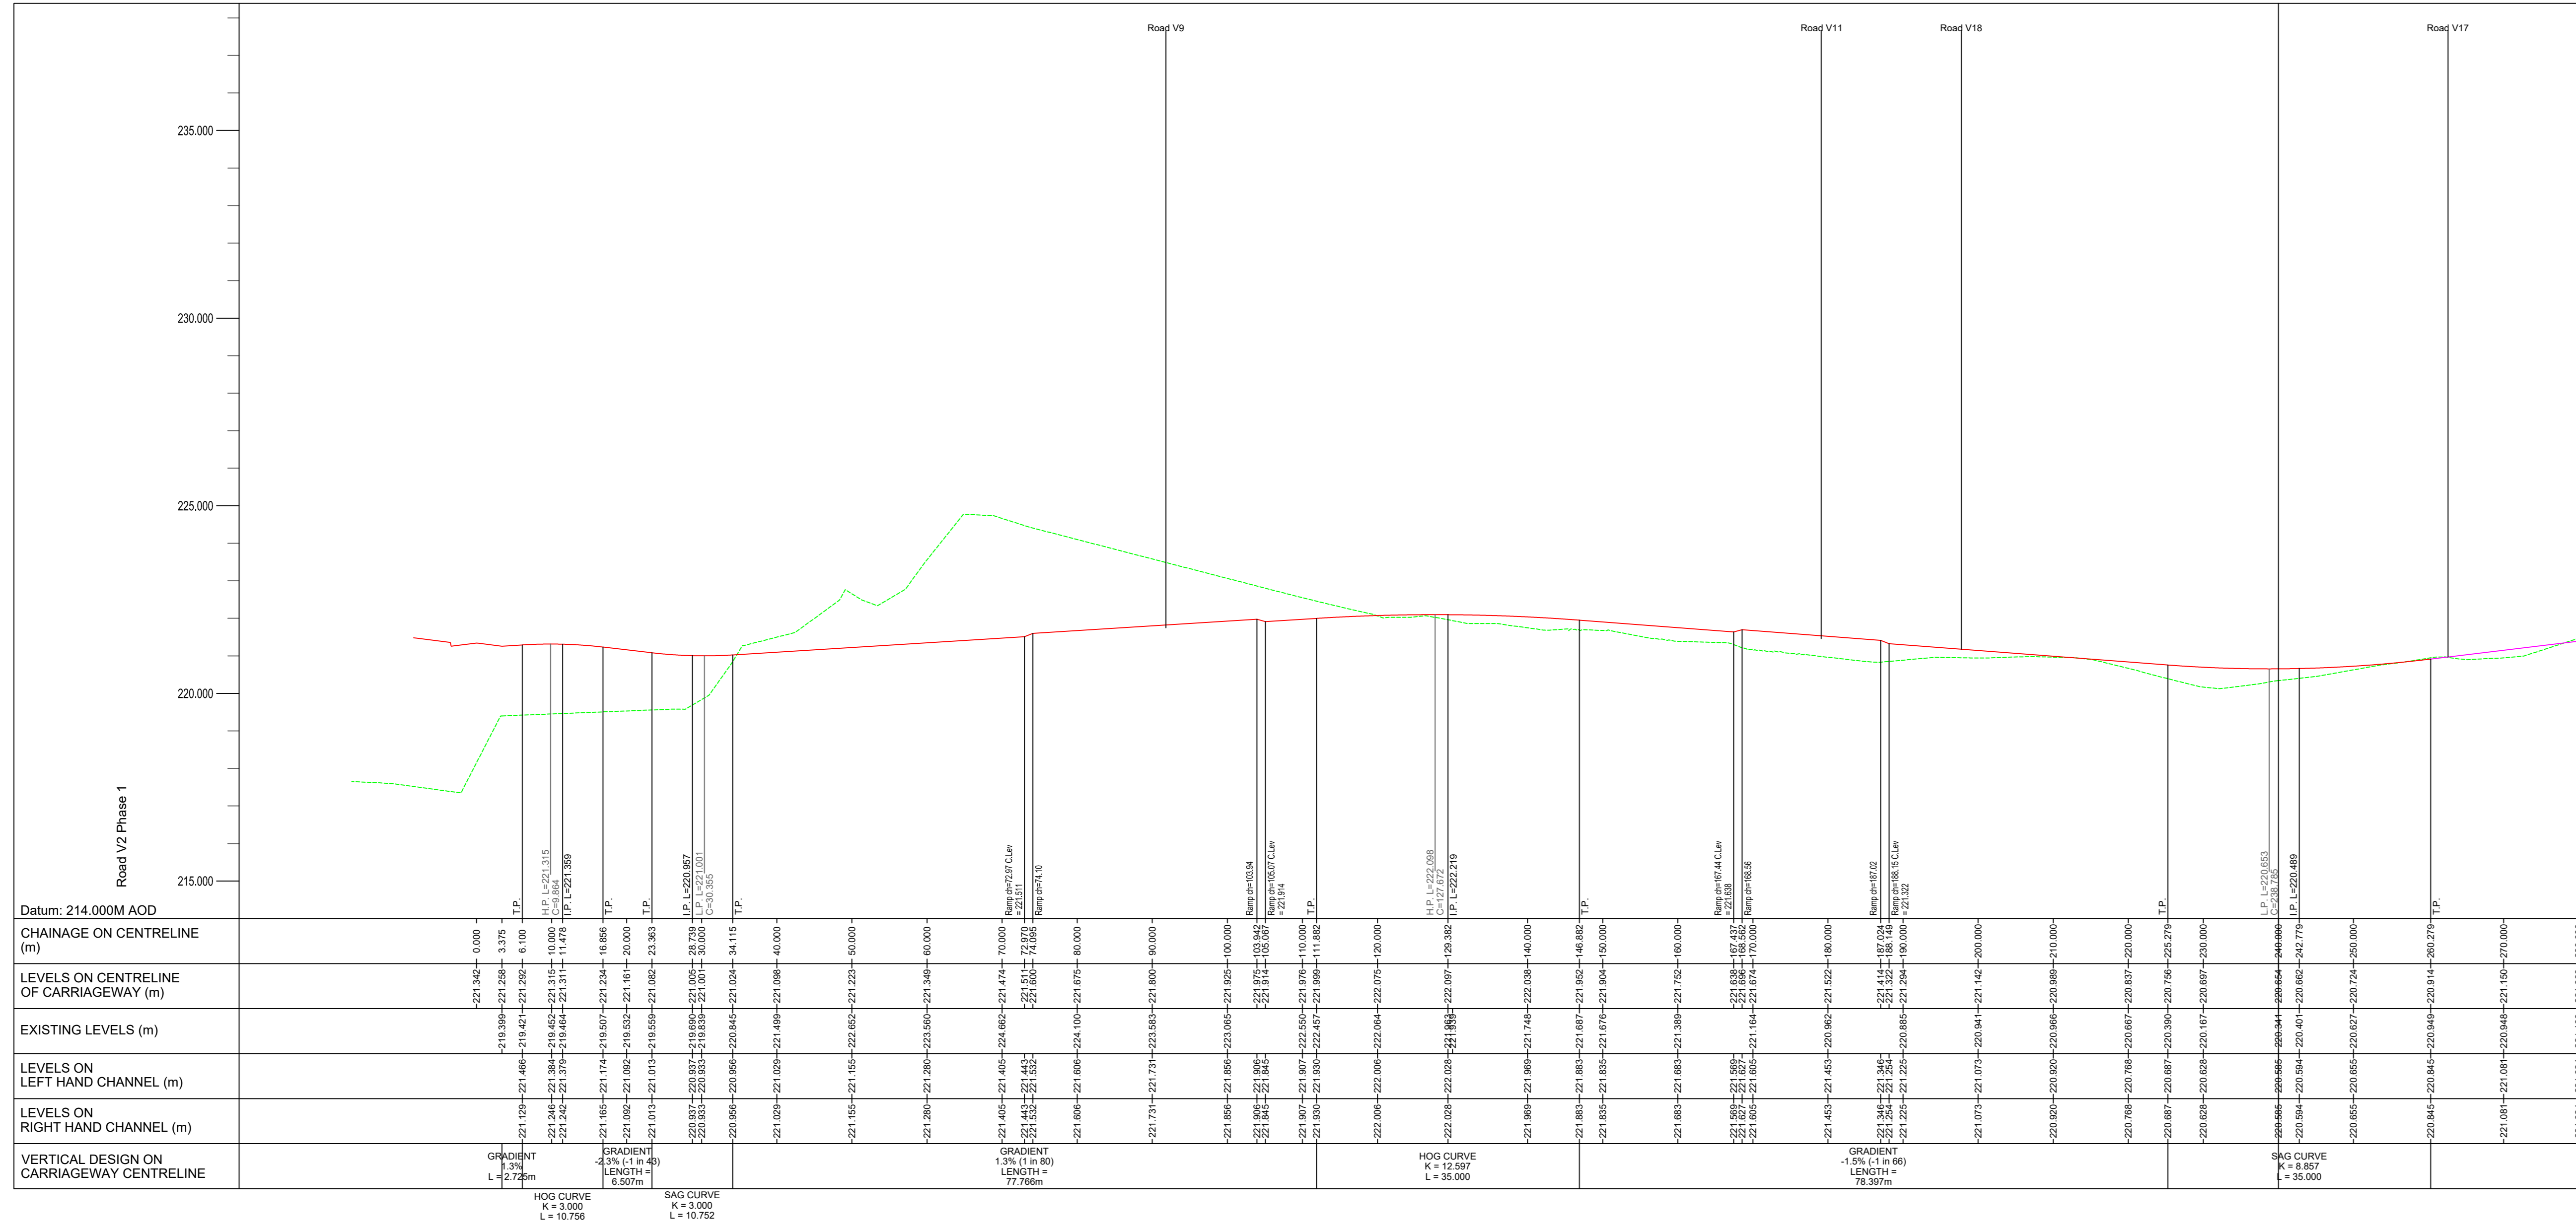

Refer to "08.24007-ACE-00-ZZ-D-C- 2034" For Continuation

Do Not Scale
 Drawing Notes
 Drawing & schedule based on the following information:
 Architect's Nineteen47
 Drawing/model: n2114_008F_Technical Planning
 Revision: Layout
 Received: 06.01.2025

Residual Hazards
 Health, Safety & Environmental Notes
 Key
 Existing Ground level
 Proposed Ground level
 Proposed Phase 2 Ground level

07.02.25	Initial Issue	CRS	AT	P1
Date	Description	By	Chk	Rev

ADEPT
 CIVIL AND STRUCTURAL CONSULTING ENGINEERS
 Web: www.adeptco.com
 Email: info@adeptco.com
 Tel: 0113 239 6318
 Office Address: 2922 Mill, Sunny Bank Mills, Farsley, Leeds LS28 5JJ

Project: **Blackmoorfoot, Huddersfield**

Title: **S38 Highway Longsections Phase 1 Sheet 1 of 3**

Client: **Countryside Partnerships**

Scale @ A0	Initial author	Initial checker	Approver	Initial Date
1:500	CRS	AT	RP	JAN 25
Sheet	Purpose	Project Number	Rev.	
S2	Preliminary	08.24007	P1	

Project Originator/Functional Breakdown-Spatial Breakdown-Form-Description Number: 08.24007-ACE-00-ZZ-D-C-2034