


Dennis Sabre Fire Tender (LWB)
Overall Length 7.700m
Overall Width 3.512m
Overall Body Height 3.917m
Min Body Ground Clearance 2.380m
Track Width 2.08m
Lock to lock time 5.00s
Kerb to kerb Turning Radius 7.400m

OVERVIEW MAP / SHEET KEY

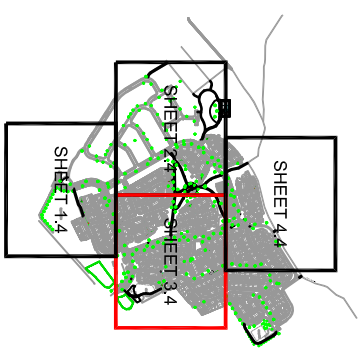

P05	Updated Site Plan	09.05.25	OHJ
P04	Updated Site Plan	29.04.25	OHJ
P03	Updated Site Plan	10.03.25	RID
P02	Updated Site Plan	05.02.25	RID
P01	Preliminary Issue	28.11.24	RID

AMA

ANDREW MOSELEY ASSOCIATES

15 St Paul's Street
Second Floor
Leeds
LS1 2UG
www.amaip.co.uk

Transport & Infrastructure
Consultants

BLACKMOORFOOT ROAD,
HUDDERSFIELD

VISTRY YORKSHIRE

SWEPT PATH ANALYSIS - LWB FIRE
TENDER

Drawn By:	RID	Date:	28.11.2024
Checked:	GDM	Scale:	1:1000
Drawing No.	AMA-22224-SK047 - 3.4	Paper:	A3
		Rev.	P05