



Path (um)

Long Wood


Track

Play Area
(NEAP)

KEY

- FORWARD VISIBILITY SPLAYS DRAWN AT 33m
- FORWARD VISIBILITY SPLAYS DRAWN AT 25m
- FORWARD VISIBILITY SPLAYS DRAWN AT 23m

OVERVIEW MAP / SHEET KEY

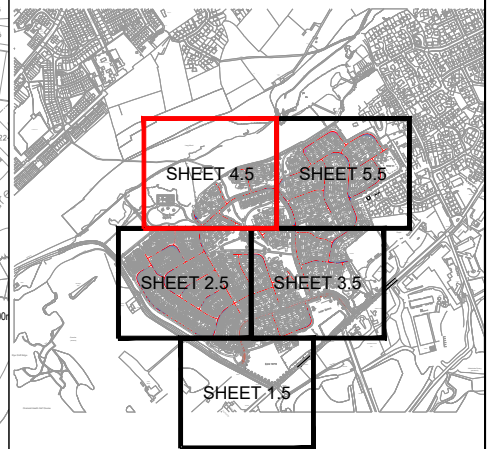

P06	Updated site plan and visibility	29.05.25	OHJ
P05	Updated site plan	16.05.25	OHJ
P04	Updated site plan and visibility	09.05.25	OHJ
P03	Updated site plan and visibility	05.03.25	RID
P02	Updated site plan and visibility	03.02.25	RID
P01	Preliminary Issue	27.11.24	RID



ANDREW MOSELEY ASSOCIATES

Transport & Infrastructure Consultants

15 St Paul's Street
Second Floor
Leeds LS1 2JG

www.amatp.co.uk

Project: **BLACKMOORFOOT ROAD, HUDDERSFIELD**

Client: **VISTRY YORKSHIRE**

Drawing: **FORWARD VISIBILITY SPLAYS**

Drawn By: RID	Date: 27.11.2024	
Checked: GDM	Scale: 1:1000	Paper: A3
Drawing No. AMA-22224-SK045 - 4.5	Rev. P06	