


Dennis Sabre Fire Tender (LWB)
 Overall Length 7.700m
 Overall Width 2.430m
 Overall Body Height 3.512m
 Min Body Ground Clearance 0.397m
 Track Width 2.380m
 Lock to lock time 5.00s
 Kerb to Kerb Turning Radius 7.400m

OVERVIEW MAP / SHEET KEY

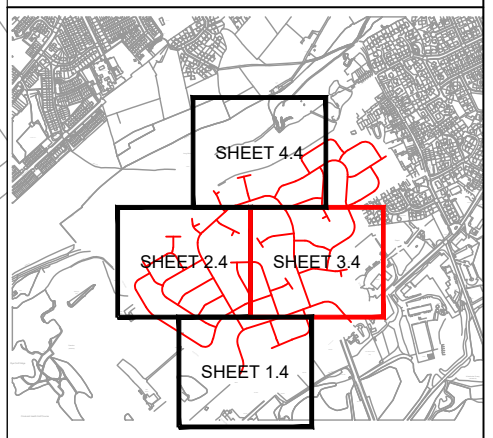

P06	Updated Site Plan	30.05.25	OHJ
P05	Updated Site Plan	09.05.25	OHJ
P04	Updated Site Plan	29.04.25	OHJ
P03	Updated Site Plan	10.03.25	RID
P02	Updated Site Plan	05.02.25	RID
P01	Preliminary Issue	28.11.24	RID

Transport & Infrastructure Consultants
 15 St Paul's Street
 Second Floor
 Leeds
 LS1 2JG
 www.amatp.co.uk

Project: **BLACKMOORFOOT ROAD, HUDDERSFIELD**

Client: **VISTRY YORKSHIRE**

Drawing: **SWEPT PATH ANALYSIS - LWB FIRE TENDER**

Drawn By: RID	Date: 28.11.2024
Checked: GDM	Scale: 1:1000
Drawing No. AMA-22224-SK047 - 3.4	Rev. P05

Matlock House