


2.4m BY 17m VISIBILITY SPLAY

OVERVIEW MAP / SHEET KEY

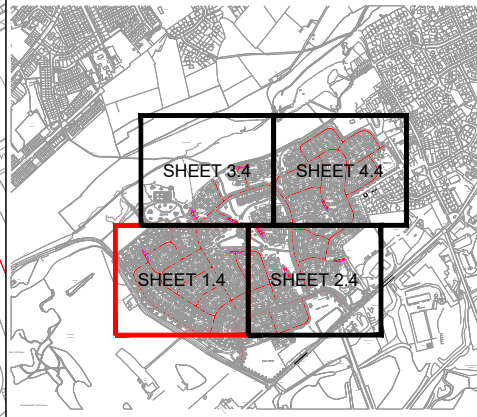

P03	Update to site layout	29.05.25	OHJ
P02	Update to site layout	09.05.25	OHJ
P01	Preliminary Issue	04.02.25	OHJ



ANDREW MOSELEY ASSOCIATES
 Transport & Infrastructure Consultants
 15 St Paul's Street
 Second Floor
 Leeds
 LS1 2JG
 www.amatp.co.uk

Project: **BLACKMOORFOOT ROAD, HUDDERSFIELD**

Client: **VISTRY YORKSHIRE**

Drawing: **VISIBILITY SPLAYS AT TURNING HEADS**

Drawn By:	OHJ	Date:	04.02.2025
Checked:	GDM	Scale:	1:1000
Drawing No.	AMA-22224-SK056 - 1.4	Paper:	A3
		Rev.	P03

8m

Felks Stile Cottage

Stone

Play Area