


- 1.5m BY 25m VISIBILITY SPLAY
- 1.5m BY 17m VISIBILITY SPLAY
- 1.5m BY 33m VISIBILITY SPLAY
- MISC DISTANCE VISIBILITY SPLAY TO TANGENT

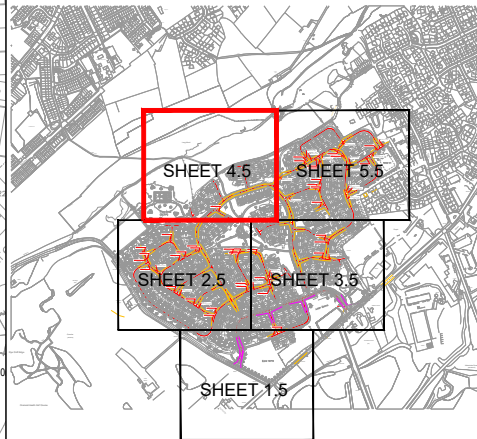

P03	Update to site layout	29.05.25	OHJ
P02	Update to site layout	09.05.25	OHJ
P01	Preliminary Issue	05.02.25	OHJ

Transport & Infrastructure Consultants  
15 St Paul's Street  
Second Floor  
Leeds  
LS1 2JG  
www.amatp.co.uk

Project: **BLACKMOORFOOT ROAD, HUDDERSFIELD**

Client: **VISTRY YORKSHIRE**

Drawing: **PEDESTRIAN VISIBILITY SPLAYS**

Drawn By:	OHJ	Date:	05.02.2025
Checked:	RID	Scale:	1:1000
Drawing No.:	AMA-2224-SK-057 4.5	Paper:	A3
		Rev.:	P03