

Catherines Green

© Acanthus WSM Architects

The general contractor is responsible for the verification of all dimensions on site and the architect is to be informed of any discrepancy.

The status of information contained in a computer copy of this drawing shall be limited to that conveyed by the paper copy.

Revisions:


Rev.	Date	By/Chk
P1	15.07.25	MN/JDK




Front Elevation  
1:100



Side Elevation  
1:100

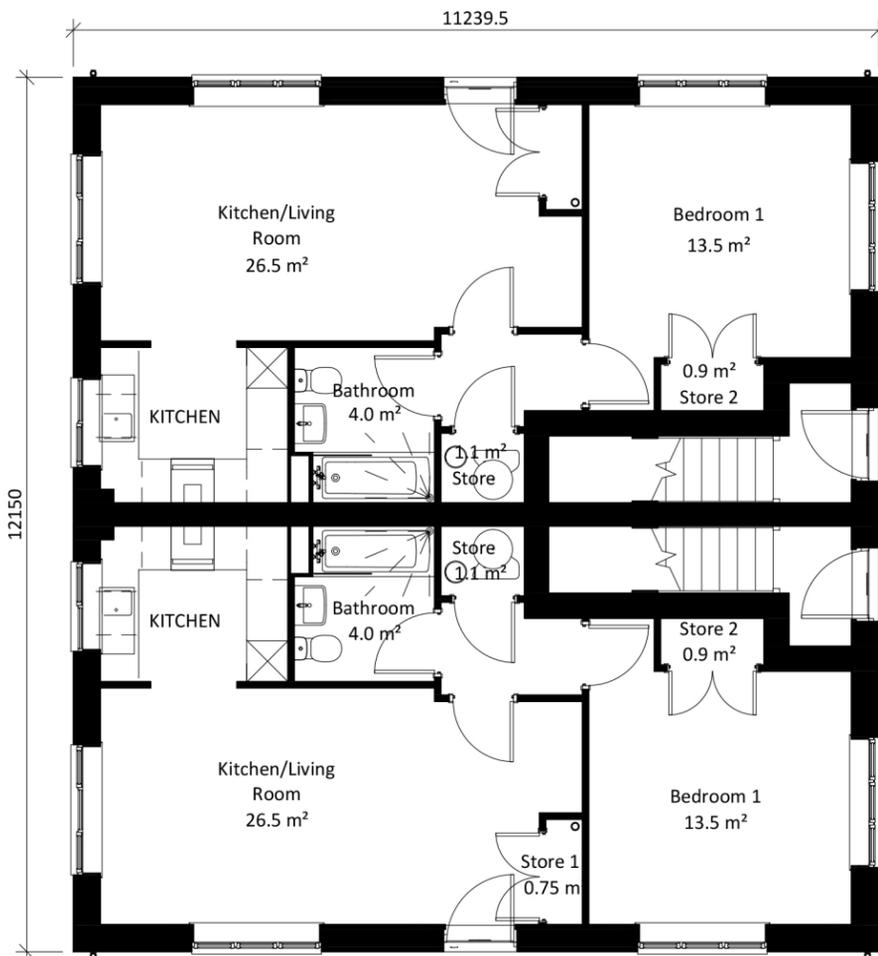

Ground Floor  
1:100

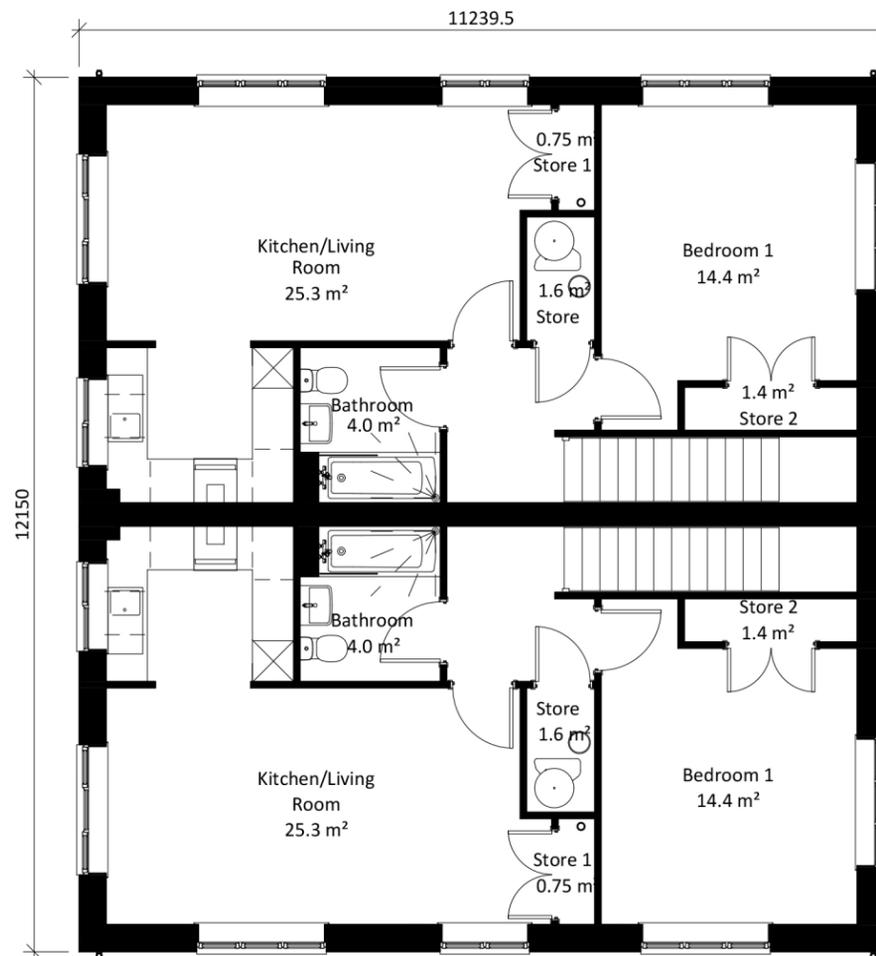

First Floor  
1:100



Side Elevation  
1:100



# The Cornflower Semi-Detached

Blackmoorfoot Road,  
Huddersfield

**Vistry Group**

Scale	1:100 @ A3
Date	15.07.25
Drawn/Checked	MN / JDK
4035-46-AWSM-XX-XX-DR-A-122	
Status	S0 Rev P1

**ACANTHUS ARCHITECTS**