


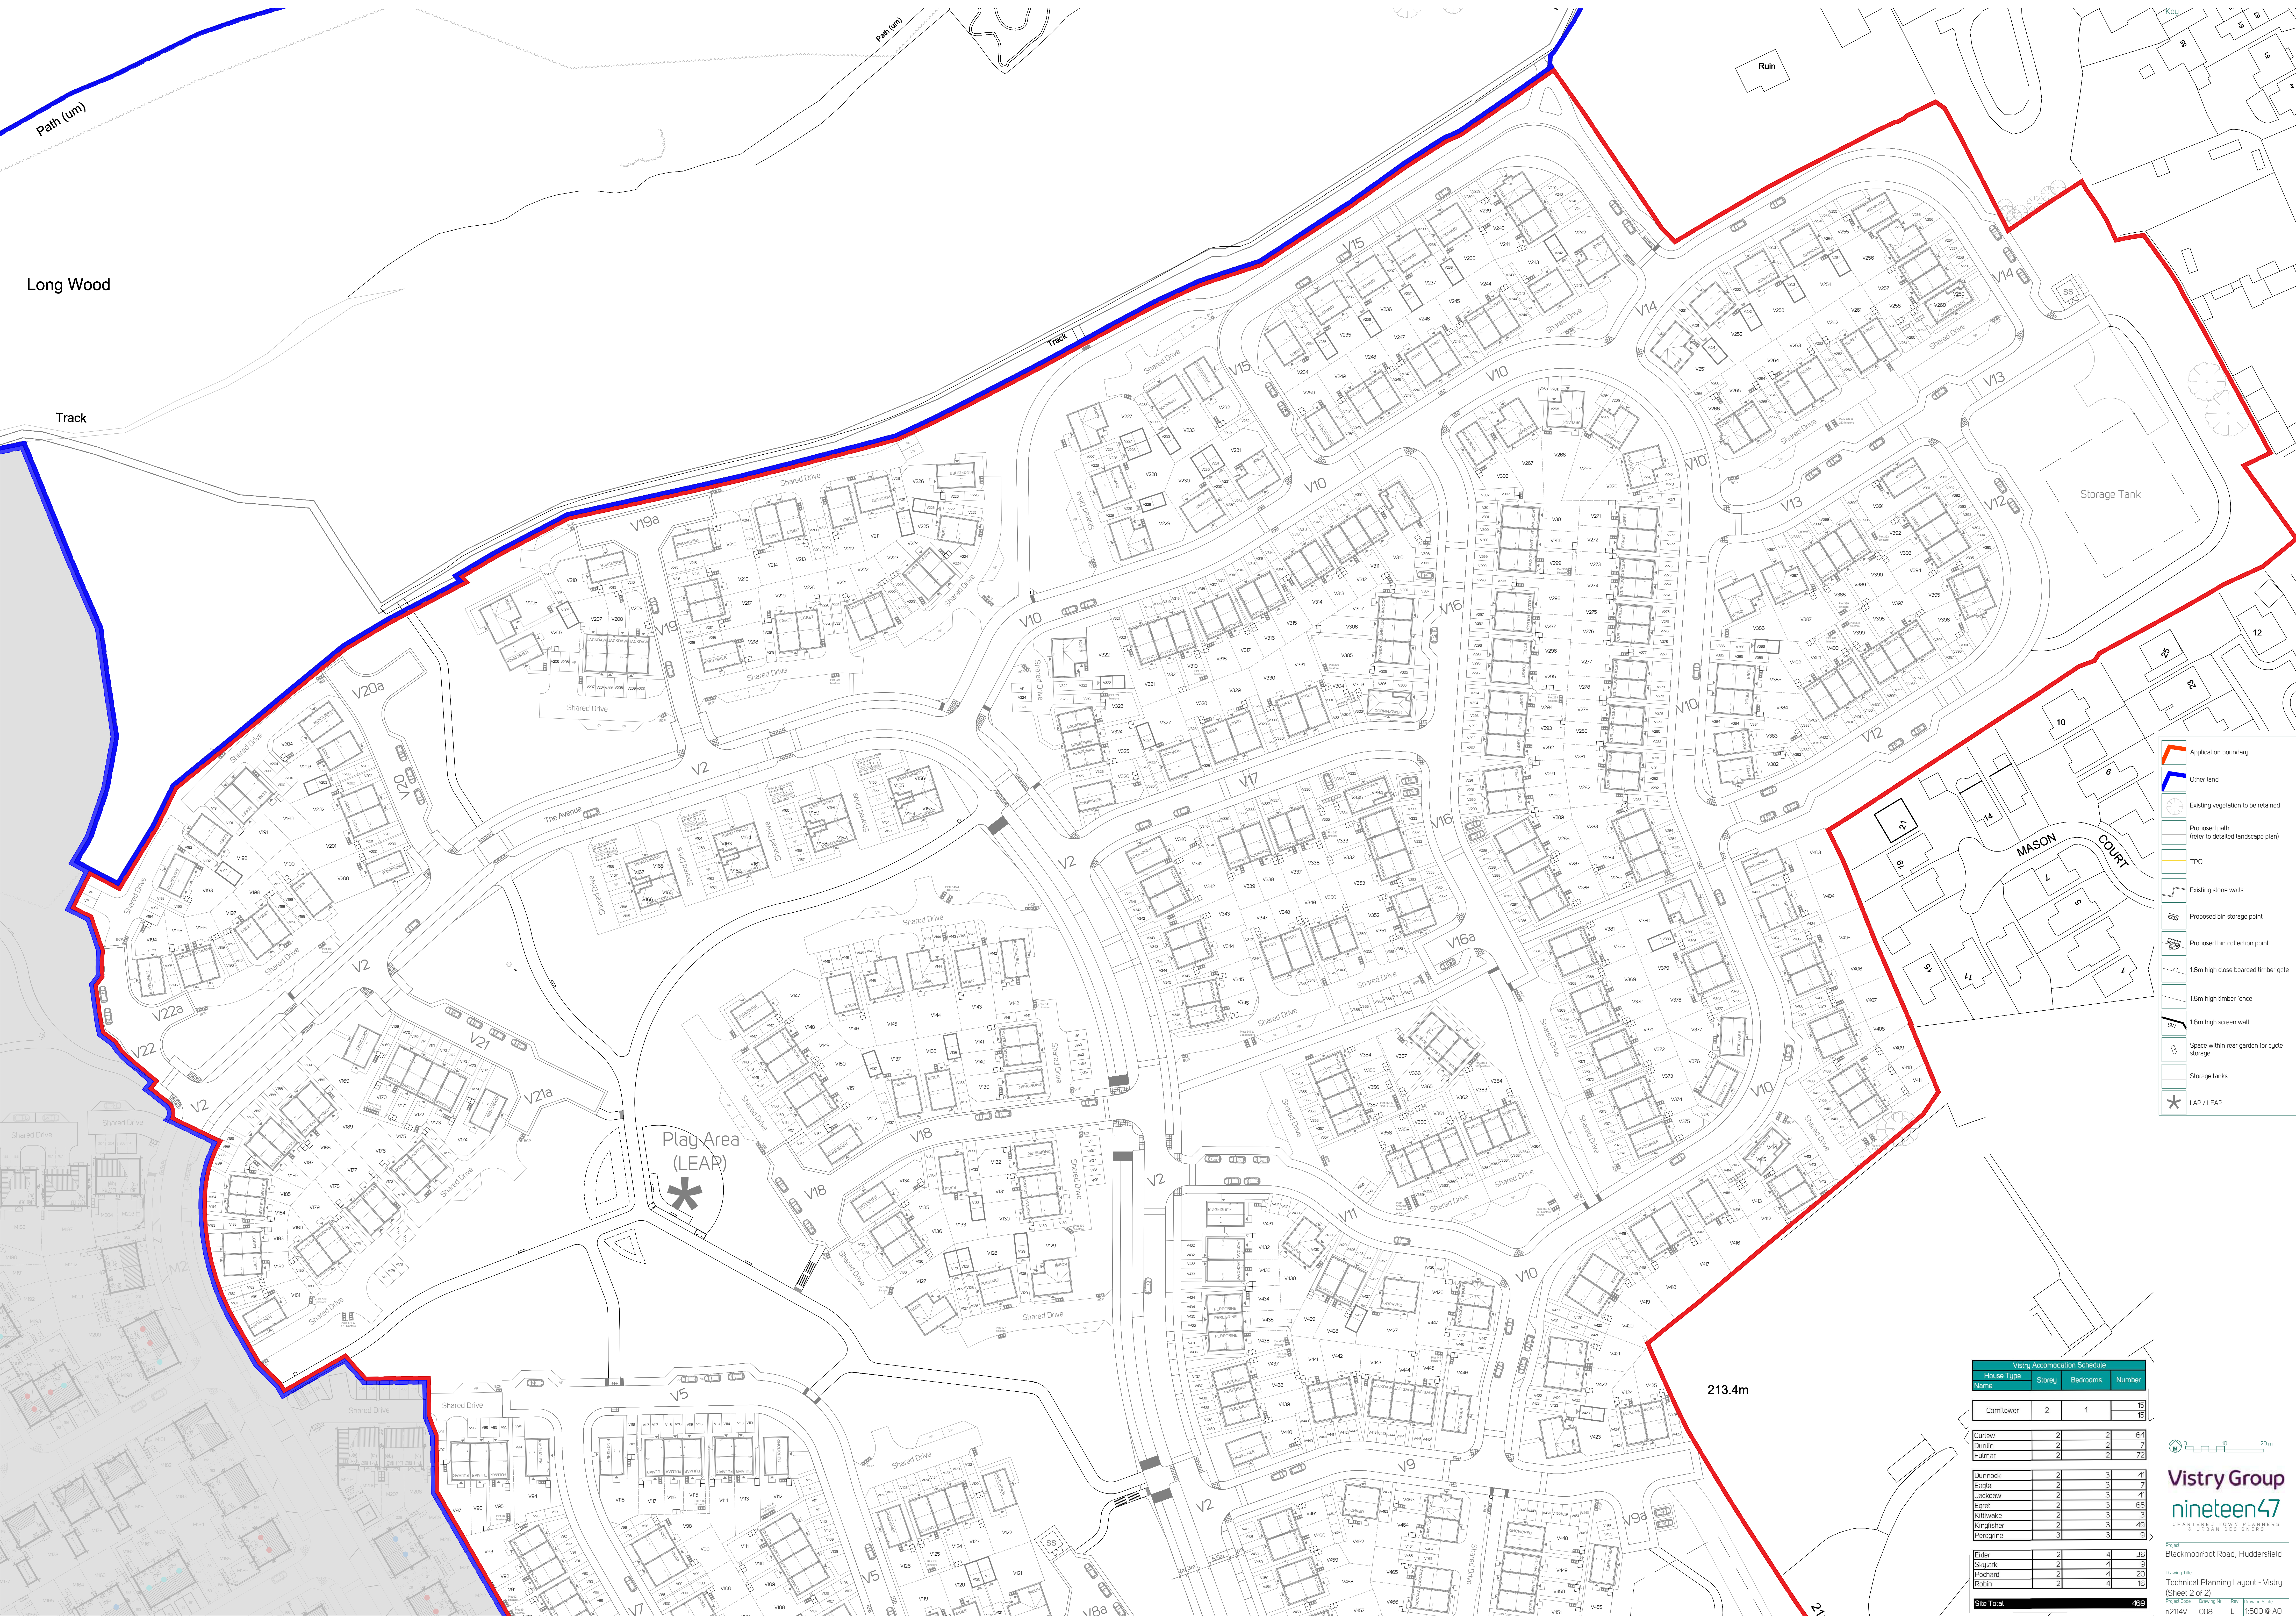

- Application boundary
- Other land
- Existing vegetation to be retained
- Proposed path (refer to detailed landscape plan)
- TPO
- Existing stone walls
- Proposed bin storage point
- Proposed bin collection point
- 1.8m high close boarded timber gate
- 1.8m high timber fence
- 1.8m high screen wall
- Space within rear garden for cycle storage
- Storage tanks
- LAP / LEAP

Vistry Accommodation Schedule				
House Name	Type	Storey	Bedrooms	Number
Corrillower		2	1	15
Cutlaw		2	2	84
Dunlin		2	2	7
Fulmar		2	2	72
Dunrack		2	3	41
Eagle		2	3	7
Jackdaw		2	3	41
Egret		2	3	65
Killwake		2	3	3
Kingfisher		2	3	49
Persephone		3	3	9
Eider		2	4	33
Skylark		2	4	9
Peewee		2	4	21
Robin		2	4	15
Site Total				493