


Double Decker Bus
 Overall Length 9.464m
 Overall Width 2.500m
 Overall Body Height 4.128m
 Min Body Ground Clearance 0.300m
 Track Width 2.300m
 Lock to lock time 6.00s
 Kerb to Kerb Turning Radius 8.972m

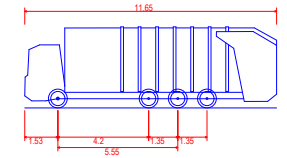

Kirklees Refuse Vehicle 2018
 Overall Length 11.650m
 Overall Width 3.749m
 Overall Body Height 3.032m
 Min Body Ground Clearance 0.302m
 Track Width 2.490m
 Lock to lock time 6.00s
 Wait to Wait Turning Radius 11.000m

OVERVIEW MAP / SHEET KEY



P05	Amended based on updated layout	15.10.25	SA
P04	Amended based on updated layout	10.10.25	SA
P03	Amended based on updated layout	10.09.25	OHJ
P02	Amended based on updated layout	13.08.25	OHJ
P01	Preliminary Issue	24.07.25	OHJ

Project: **Blackmoorfoot Road, Huddersfield**

Client: **Vistry Yorkshire**

Drawing: **Swept Path Analysis Double Decker Bus on PLR and Design Vehicle Using Turning Heads**

Drawn By: OHJ	Date: 24.07.2025
Checked: AMM	Scale: 1:1000
Drawing No. AMA-22224-SK-102 - 1.3	Paper: A3
	Rev. P05