


PROW = HUDP24150

- 2.4m x 23m Visibility Splay
- 2.4m x 25m Visibility Splay
- 2.4m x 33m Visibility Splay
- 1m x 17m Pedestrian Visibility Splay (1m max. into carriageway)
- 1.5m x 25m Pedestrian / Cycle Visibility Splay (1m max. into carriageway)
- 1m x 25m Pedestrian Visibility Splay (1m max. into carriageway)
- 1.5m x 33m Pedestrian / Cycle Visibility Splay (1m max. into carriageway)
- 1.5m x 17m Cycle Visibility Splay
- 2m x 2m Pedestrian Visibility Splay
- 25m Forward visibility envelope
- 33m Forward visibility envelope

OVERVIEW MAP / SHEET KEY

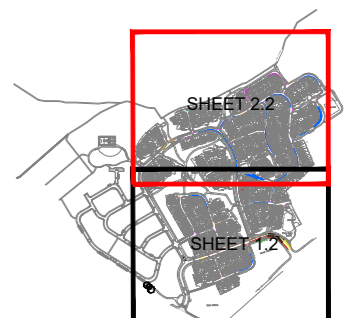

P05	Amendments following updated layout	14.10.25	OHJ
P04	Amendments following updated layout	10.10.25	OHJ
P03	Amendments following updated layout	10.09.25	OHJ
P02	Amendments following updated layout	04.08.25	OHJ
P01	Preliminary Issue	24.07.25	OHJ



15 St Paul's Street
Second Floor
Leeds
LS1 2JG
www.amap.co.uk

Project: Blackmoorfoot Road, Huddersfield

Client: Vistry Yorkshire

Drawing: All Vehicular Visibility Splays

Drawn By: OHJ Date: 24.07.2025

Checked: AMM Scale: 1:1000 Paper: A2

Drawing No: AMA-22224-SK-094 2.2 Rev: P05