


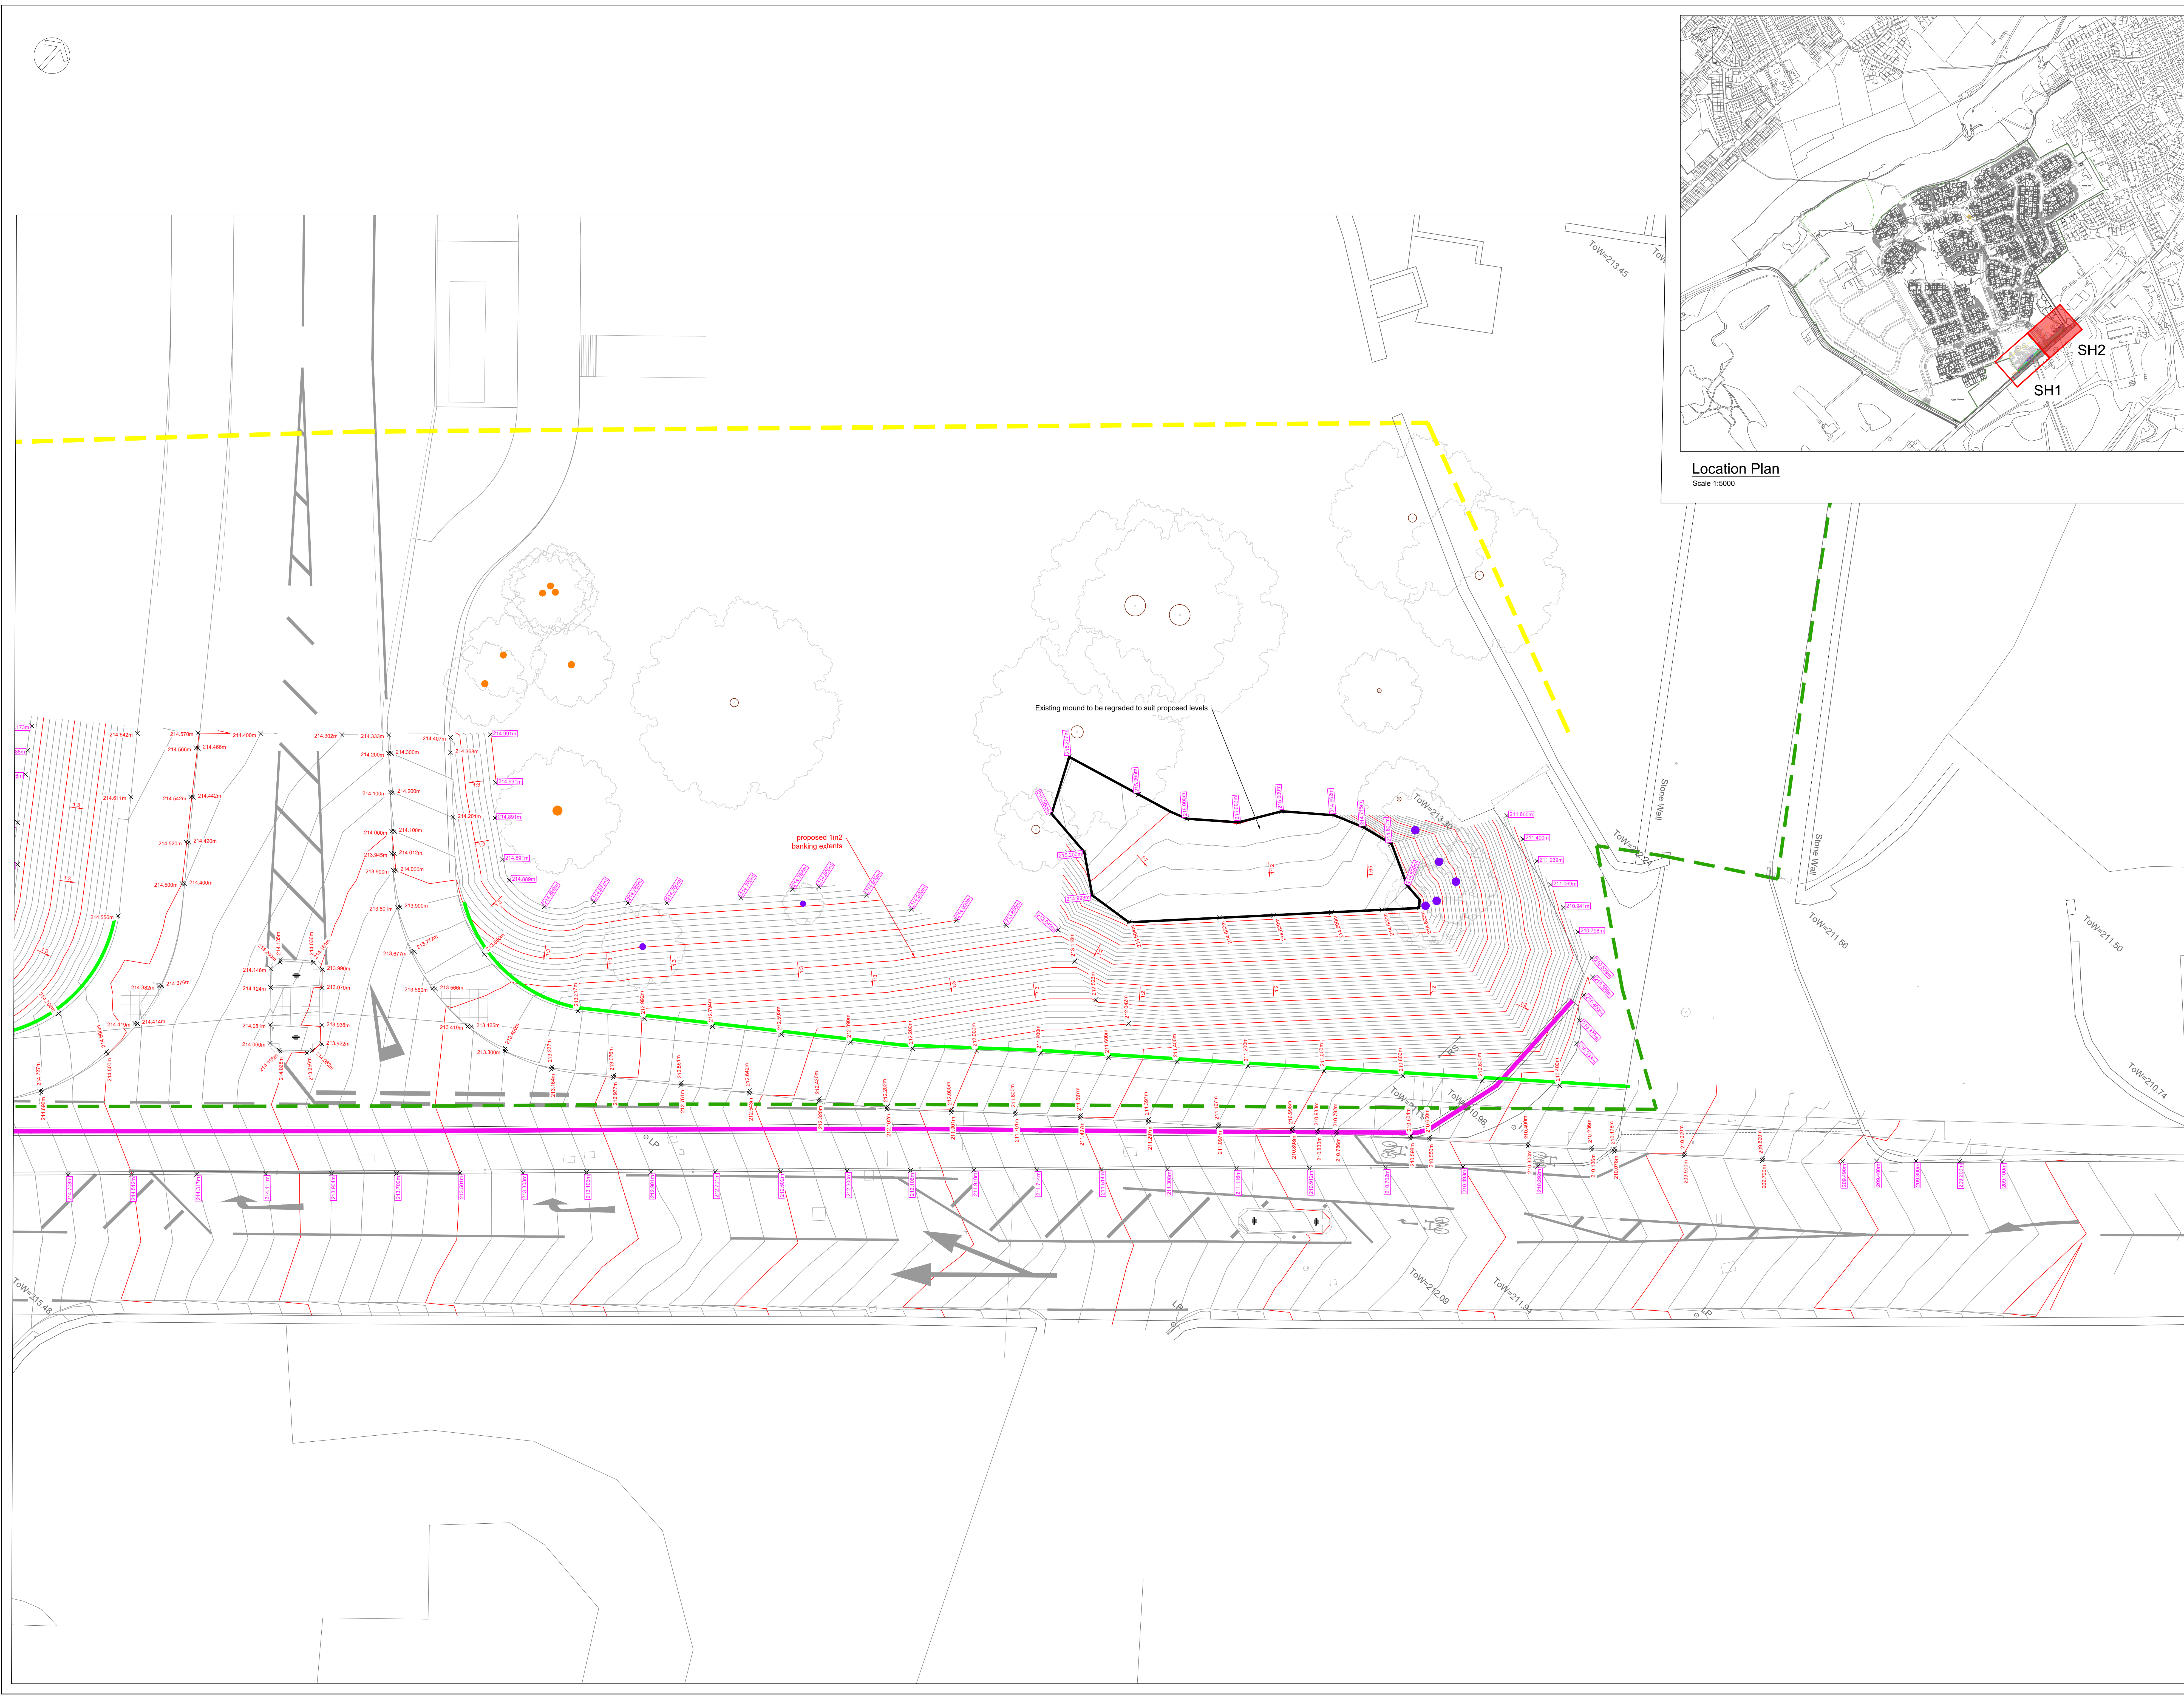

Drawing Notes

Architect's **AMA-22224-SK060_Proposed Site**

Revision: Information_F09_1

Revision: Levels

Residual Hazards

Health, Safety &

KEY

Scale 1:5000

1000 10000 100000 1000000 10000000 100000000 1000000000

15.08.25	(email dated 18.08.25)	CS	AT	R2
16.08.25	Updated to client comments	CS	AT	R2

13.06.25	Key Updated	WD	AT	F2
11.06.25	Initial Issue	CS	AT	P1

Date	Description	By	Chk	Rev
------	-------------	----	-----	-----

AD-PI

CIVIL AND STRUCTURAL CONSULTING ENGINEERS

Office Address:
1912 Mill, Sunny Bank Mills,
Epsley, Leeds LS28 5LL

Blackmoorfoot

Huddersfield

External Levels -

011000 17

Countryside

Scale @ 40	Initial position	Initial direction	Amplitude	Initial Date
------------	------------------	-------------------	-----------	--------------

Status	Purpose	Adept Project Number
62	Preliminary	08 24007

08.24007-ACE-00-ZZ-D-C-3217 P4