



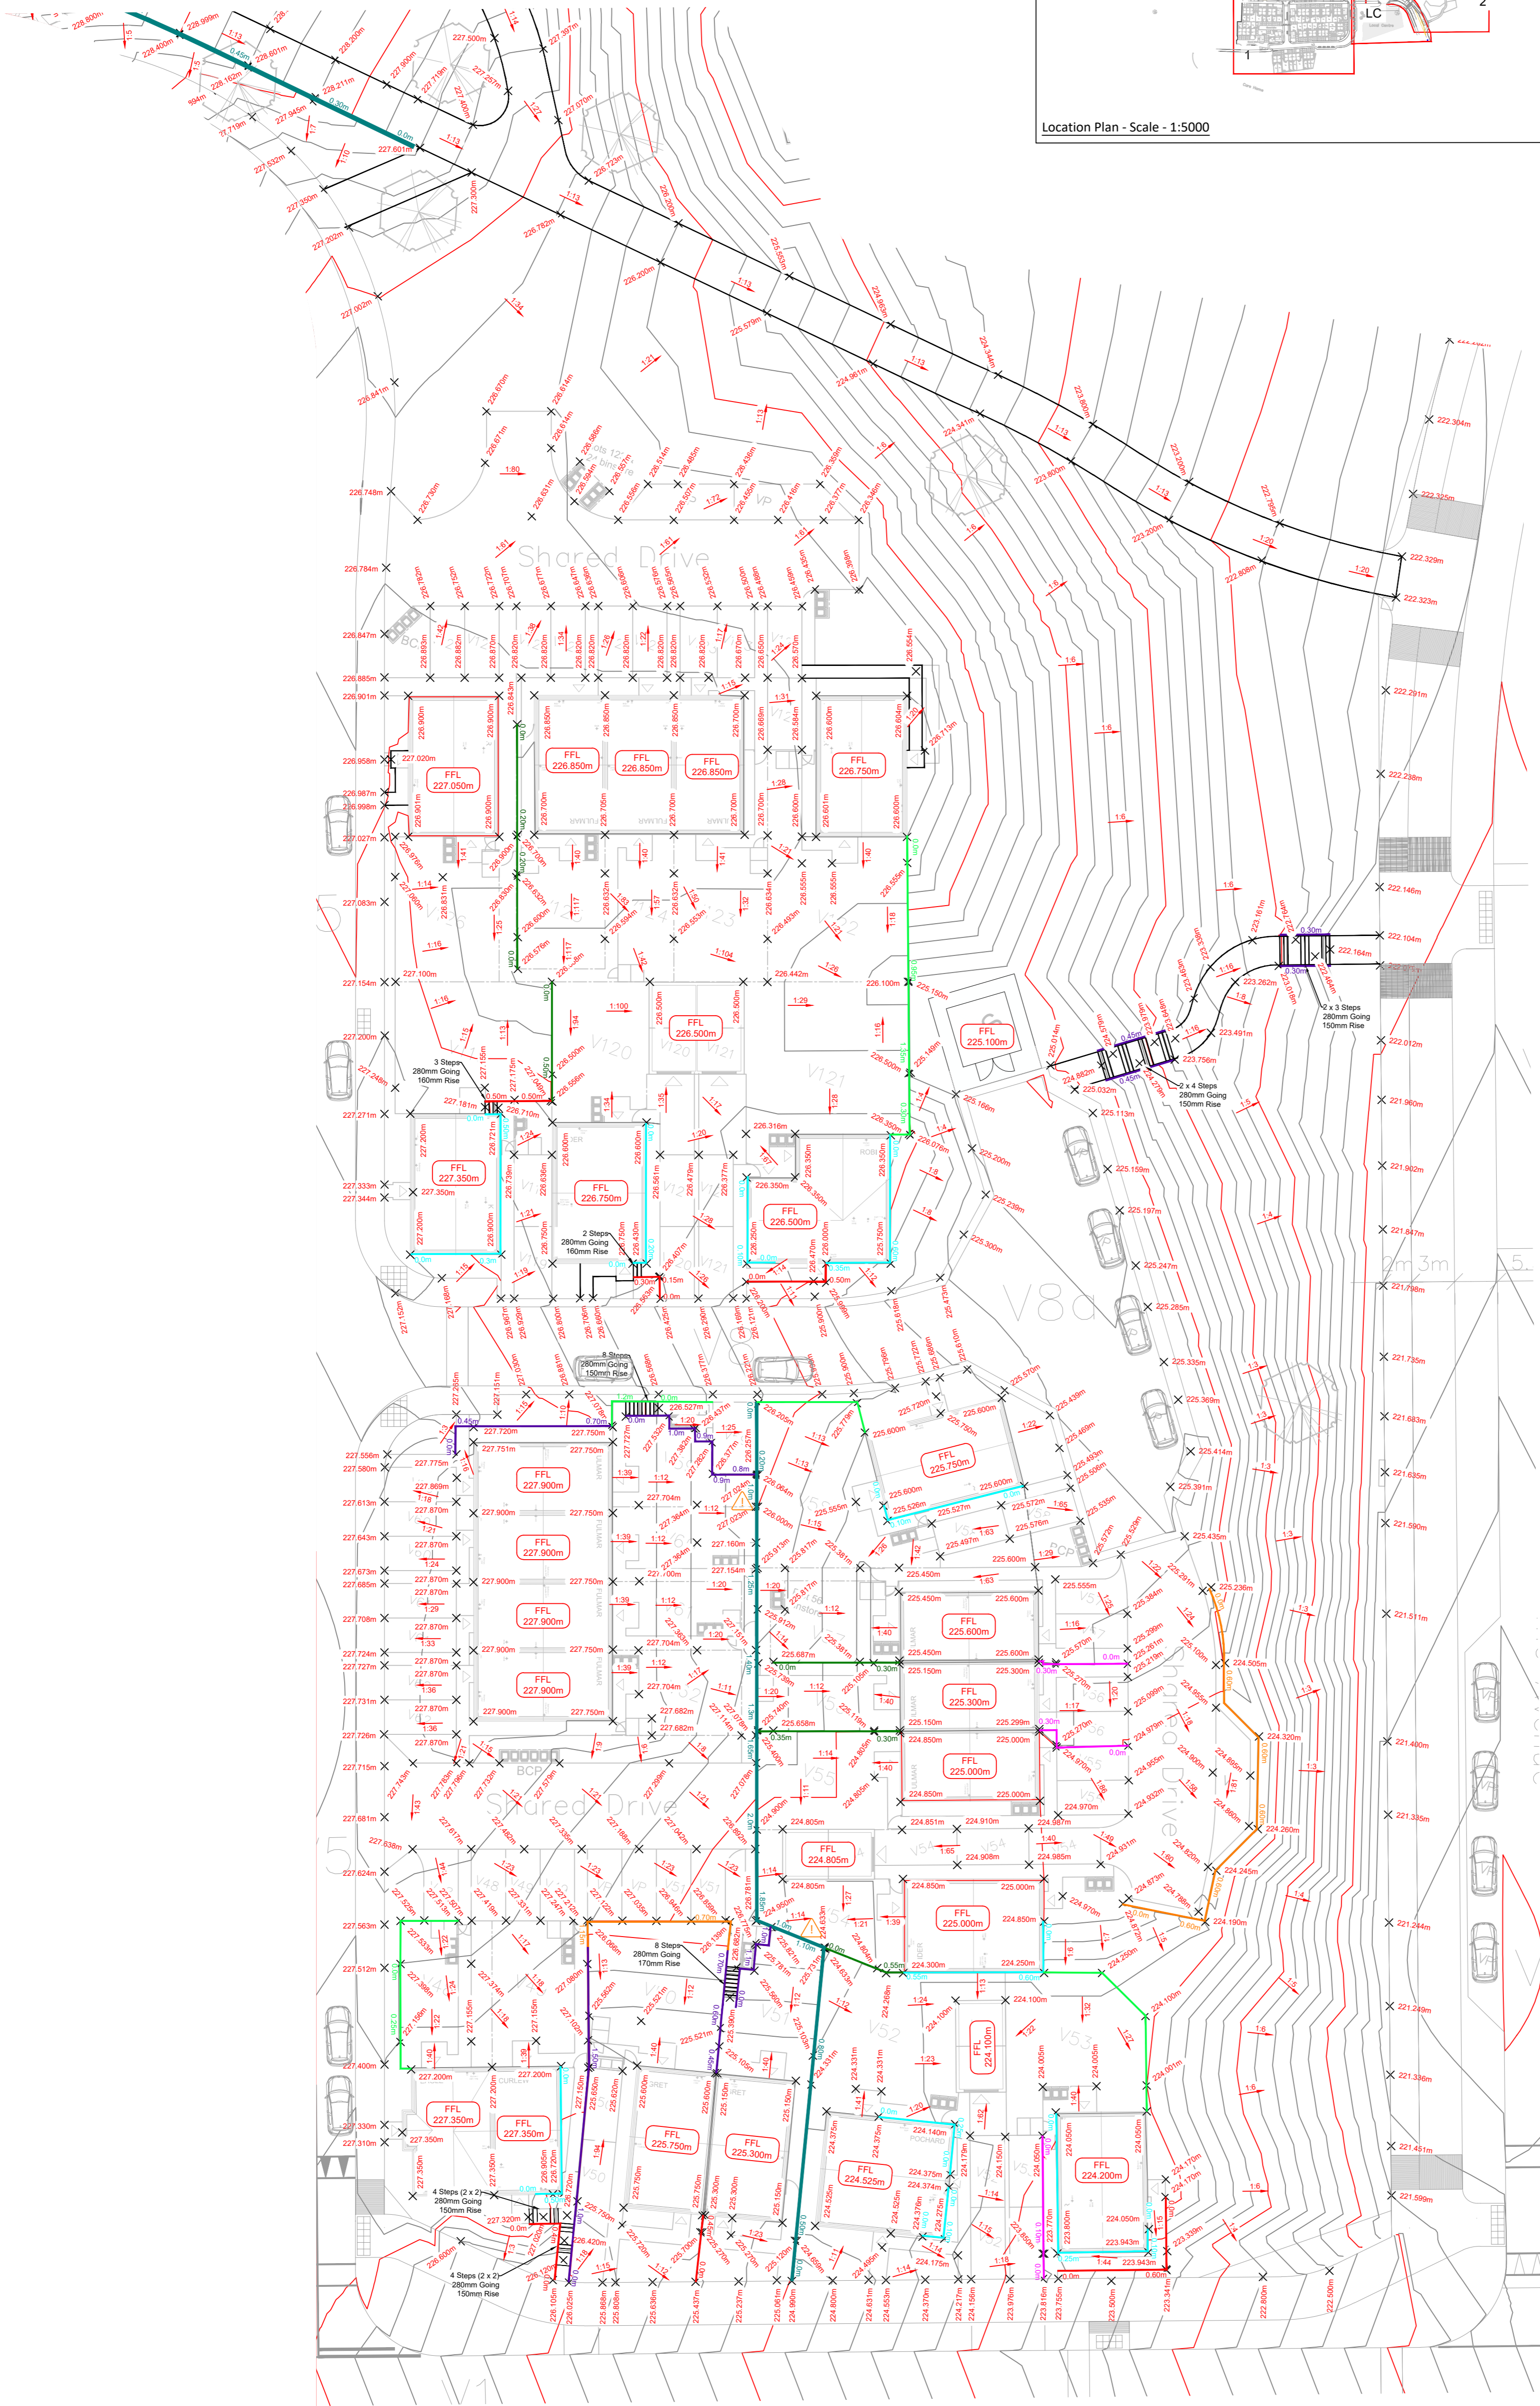

Sequencing or works must be considered prior to construction. The design of the Proprietary Retaining Wall System designed by Specialist supplier is to be fully coordinated with the traditionally built masonry retaining or screen walls where they interact, including the foundations. The designs and sequencing should be agreed with project engineer prior to construction.

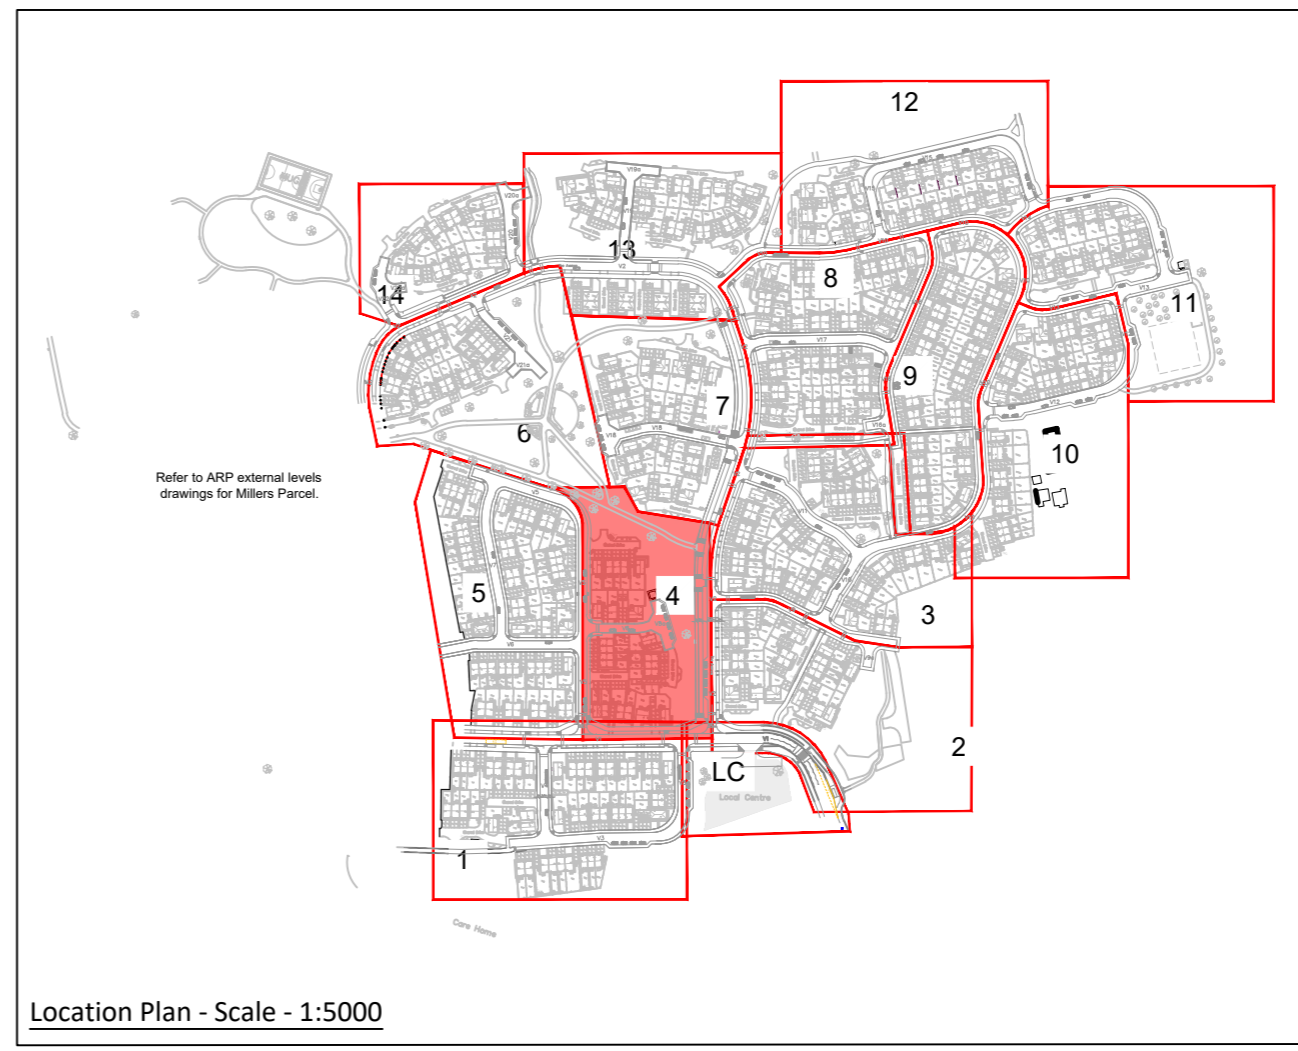

Do Not Scale

Drawing Notes

Drawing & schedule based on the following information:
 Architect's drawing/model: XREF_AWSM - Countryside Collection Layout 14.08.2025
 Revision:
 Revision:
 Topographic Survey: 3606-SU001-005_25 Surveys Ltd - Sitewide Topo with Added Trees (October 2023)_For Information_8_0
 Revision:
 Received:

Residual Hazards

Health, Safety & Environmental Notes

Key:

- Retention < 600mm - Flag on Edge Type 2a & 2b (FOE)
Note: Not to be used within Vehicle influence zone
- Retention < 600mm - Flag on Edge Type 2c & 2d (FOE)
Note: Can be used within Vehicle influence zone
or
< 600mm - Flag on edge with sleeves cast in foundation for timber fence posts.
Types 2c & 2d when within vehicle influence
- Retention < 600mm - Flag on edge with sleeves cast in foundation for timber fence posts.
Types 2a & 2b when not within vehicle influence
or
< 600mm - Gravel Board Type 1a, 1b & 1c (GB)
Note: Not to be used within Vehicle influence zone
- Retention < 1500mm - Cavity Filled Wall Type 3E/4E/5E Retention
Note: Not to be used within Vehicle influence zone
- Retention < 1500mm - Cavity Filled Wall Type 3F/4F/5F Retention
Note: Can be used within Vehicle influence zone
- Retention > 1500mm - Retaining Wall Type 4a & 4b
- Proprietary artificial stone faced Retaining Wall System designed by Specialist Supplier
- Architectural Feature Wall type 1
Refer to architects details for further information
- Architectural Feature Wall type 2
Refer to architects details for further information.
- Underbuild
- Contours, Minor (0.2m)
- Contours, Major (1m)
- × 256.700m Proposed Spot Elevations
- × 256.700m Existing Spot Elevations
- Proposed Road Gully
- Proposed Channel Drian

29.08.25	Detailed External Levels Design Completed	AT	JZG	P5
13.06.25	Large retaining walls, Underbuild and Tanking shown	WD	AT	P4
17.01.25	Drawing updated to suit new site layout and external levels	AT	RP	P3
20.12.24	Drawing name updated to 'External levels - Sheet 4'	WD	AT	P2
17.10.24	Initial Issue	WD	AT	P1

Date	Description	By	Chk	Rev
------	-------------	----	-----	-----

ADEPT
 CIVIL AND STRUCTURAL CONSULTING ENGINEERS
 Web: www.adeptcsce.com
 Email: info@adeptcsce.com
 Tel: 0113 239 4518
 Office Address: 1912 Mill, Sunny Bank Mills, Farsley, Leeds LS28 5UJ

Project: **Blackmoorfoot, Huddersfield**

Title: **External Levels - Sheet 4**

Client: **Countryside Partnerships**

Scale @ A1	Initial author	Initial checker	Approver	Initial Date
1:250	WD	AT	RP	Oct '24

Status	Purpose	Adept Project Number
S2	Preliminary	08.24007

Project-Originator-Functional Breakdown-Spatial Breakdown-Form-Discipline-Number	Rev.
08.24007-ACE-00-ZZ-D-C-3204	P5