


Refer to ARP design information for continuation

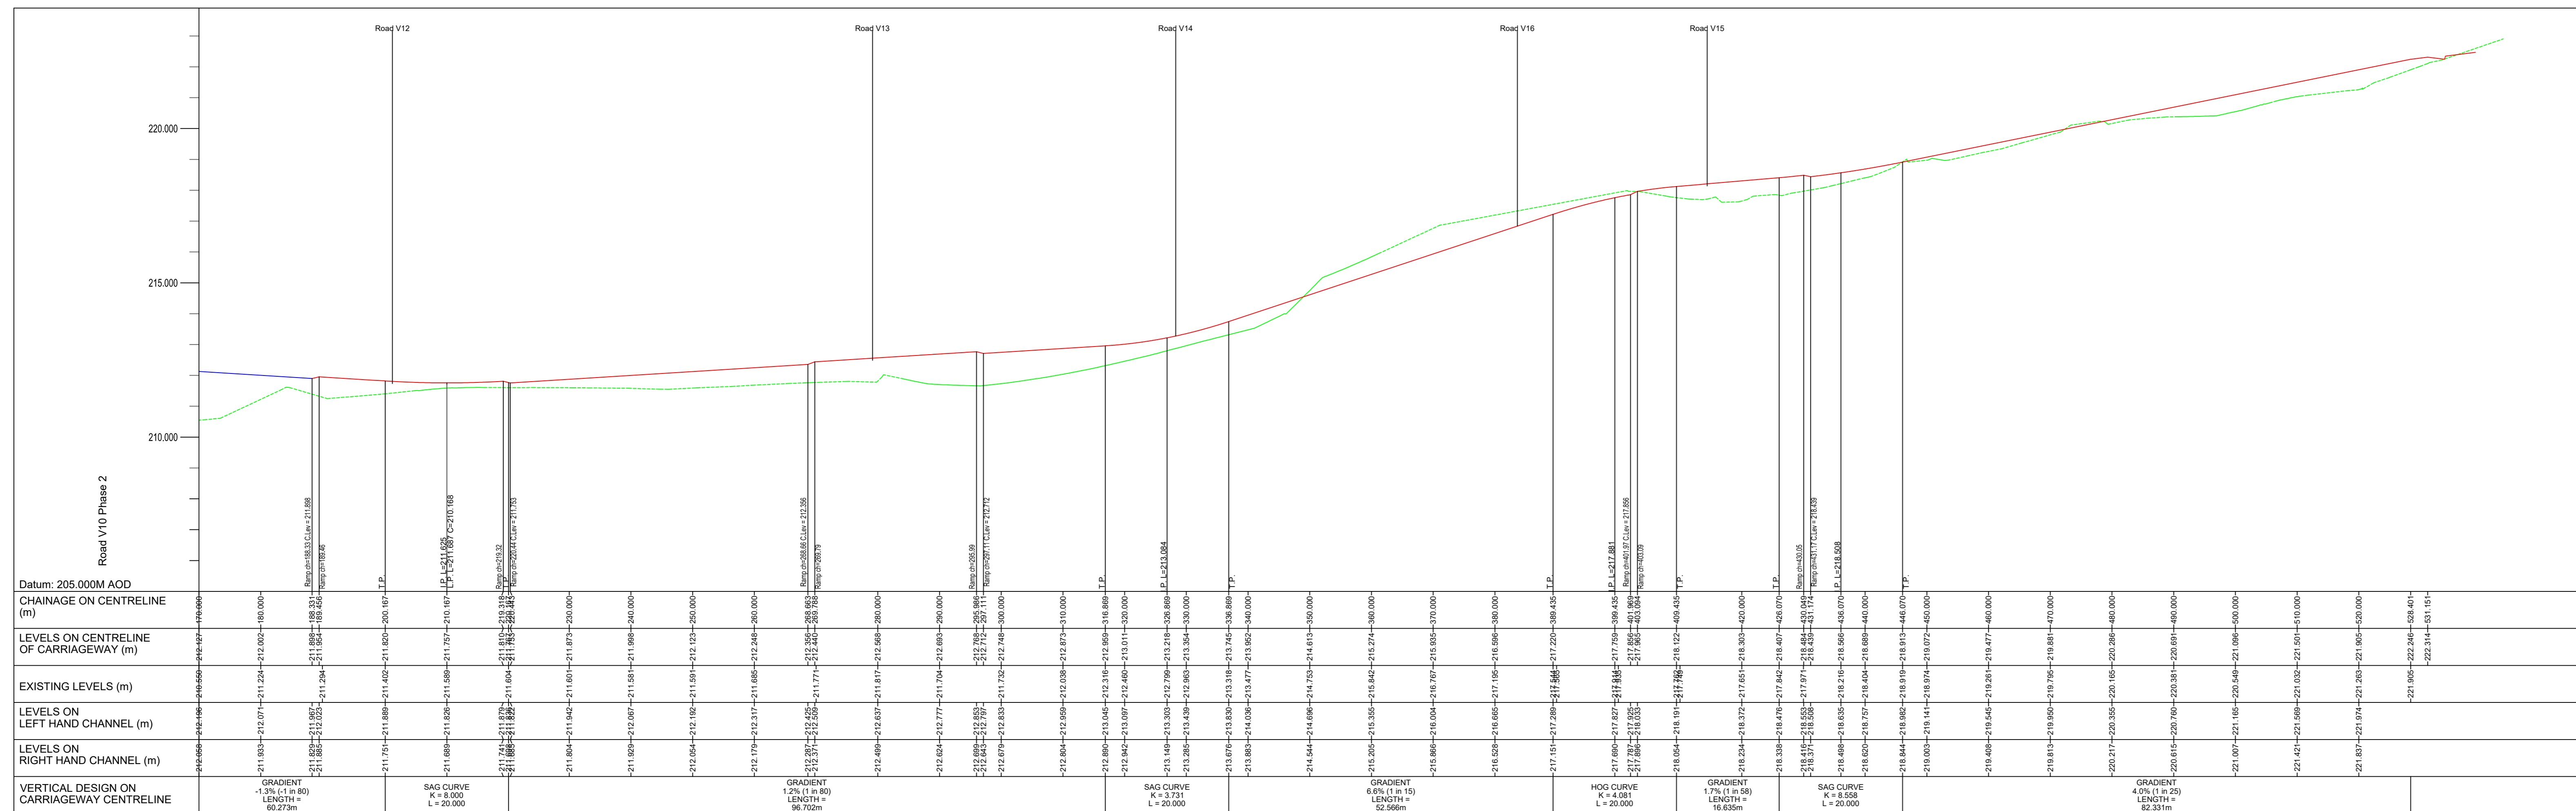

Do Not Scale
 Drawing Notes
 Drawing & schedule based on the following information:
 Architect's drawing/model: **AWSM - Countryside Collection**
 Revision: **Layout**
 Received: **23.09.2025**

Residual Hazards
 Health, Safety & Environmental Notes
 Key
 Existing Ground Level
 Proposed Ground Level
 Proposed Phase 1 Ground Level

Date	Description	By	Chk	Rev
26.09.25	Updated to latest highway layout	CS	AT	P2
26.02.25	Initial Issue	CRS	AT	P1

ADEPT
 CIVIL AND STRUCTURAL CONSULTING ENGINEERS
 www.adeptco.com
 info@adeptco.com
 2922 Mill Sunny Bank Mills, Farsley, Leeds LS28 5JU

Project: **Blackmoorfoot, Huddersfield**
 Title: **S38 Highway Longsections Phase 2 Sheet 1 of 3**
 Client: **Countryside Partnerships**
 Scale: # AD 1:500
 Initial author: **CRS**
 Initial checker: **AT**
 Approver: **RP**
 Initial Date: **JAN 25**
 Status: **S2** Purpose: **Preliminary** Adept Project Number: **08.24007**
 Project Originator Functional Breakdown Spatial Breakdown Form Discipline Number: **08.24007-ACE-00-ZZ-D-C-2034** Rev: **P2**