



Double Decker Bus
 Overall Length 9.464m
 Overall Width 2.500m
 Overall Body Height 4.120m
 Min Body Ground Clearance 0.300m
 Track Width 2.500m
 Lock to lock time 6.10s
 Kerb to Kerb Turning Radius 8.972m

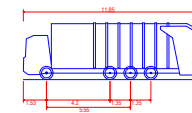

Kirkless Refuse Vehicle 2018
 Overall Length 11.850m
 Overall Width 3.740m
 Overall Body Height 3.020m
 Min Body Ground Clearance 0.290m
 Track Width 6.10s
 Wall to Wall Turning Radius 11.000m

OVERVIEW MAP / SHEET KEY

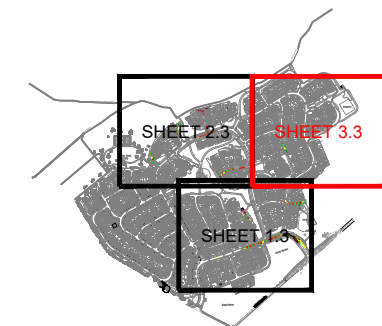

P07	Amended based on updated site layout	17.11.25	SA
P06	Amended refuse vehicle length	20.10.25	SA
P05	Amended based on updated site layout	15.10.25	SA
P04	Amended based on updated site layout	10.10.25	SA
P03	Amended based on updated site layout	10.09.25	OHJ
P02	Amended with updated layout	13.08.25	OHJ
P01	Preliminary Issue	24.07.25	OHJ

Transport & Infrastructure Consultants
 15 St Paul's Street
 Second Floor
 Leeds
 LS1 2JG
 www.amatp.co.uk

Project:
**Blackmoorfoot Road,
 Huddersfield**

Client:
Vistry Yorkshire

Drawing:
**Swept Path Analysis
 Double Decker Bus on PLR
 and Design Vehicle Using Turning Heads**

Drawn By: OHJ	Date: 24.07.2025
Checked: AMM	Scale: 1:1000
Drawing No. AMA-22224-SK102 - 3.3	Rev. P07