

BBA Materials Key

Hart Street, Newsome REVISION – C

Rev C – Roof tiles changed to Russel Grampian roof tiles & second external walling material added - stone Newlay Pitched Calder Buff 08.07.24 SA


External Wall Body

***See drawing 571-07(09)0012 - A - PROPOSED SITE MATERIAL KEY PLAN for stone type locations**



Stone - Costhorpe, Buff Pitched

<https://www.costhorpe.co.uk/thorpestone-walling>

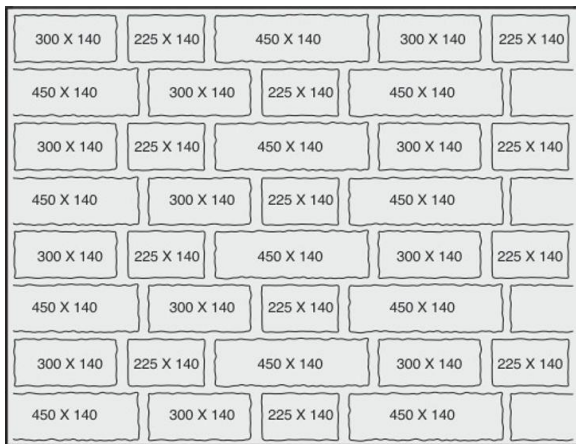


External wall body coursing pattern



Stone - Newlay Pitched Calder Buff – See Plan for location

<https://newlaywalling.co.uk/pitched-faced/>

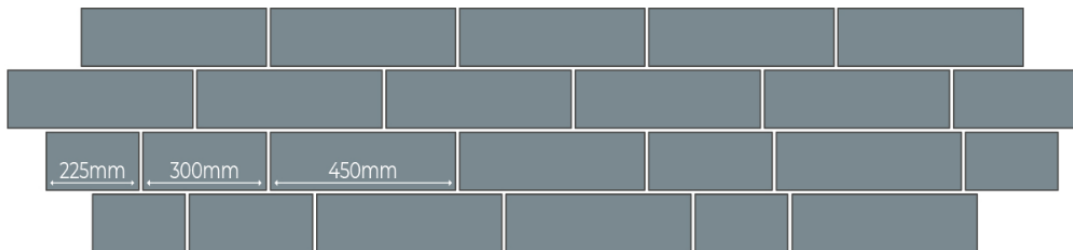

RANDOM BOND

External wall body coursing pattern



External Wall Feature

Precast Artstone Band, Colour Buff – Abbey Artstone – M03




External Wall Feature

Precast Artstone Head and Cill, Colour Buff



External Window/Glazed Doors

Upvc Casement Double Glazed Windows/ French door, Dark Grey, RAL 7016

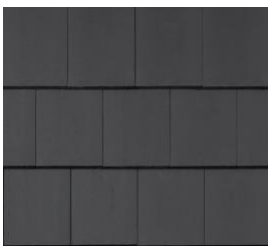

Roof Tiles

Russel Grampian roof tiles in anthracite.

<https://www.russellrooftiles.com/product/commercial-range/grampian/>



Soffit, Fascia and Rainwater Goods

Upvc Soffit/ Fascia and Rainwater goods, Dark Grey, RAL 7016



Entrance Canopy

Preformed GRP Canopy, Dark Grey, RAL 7016