




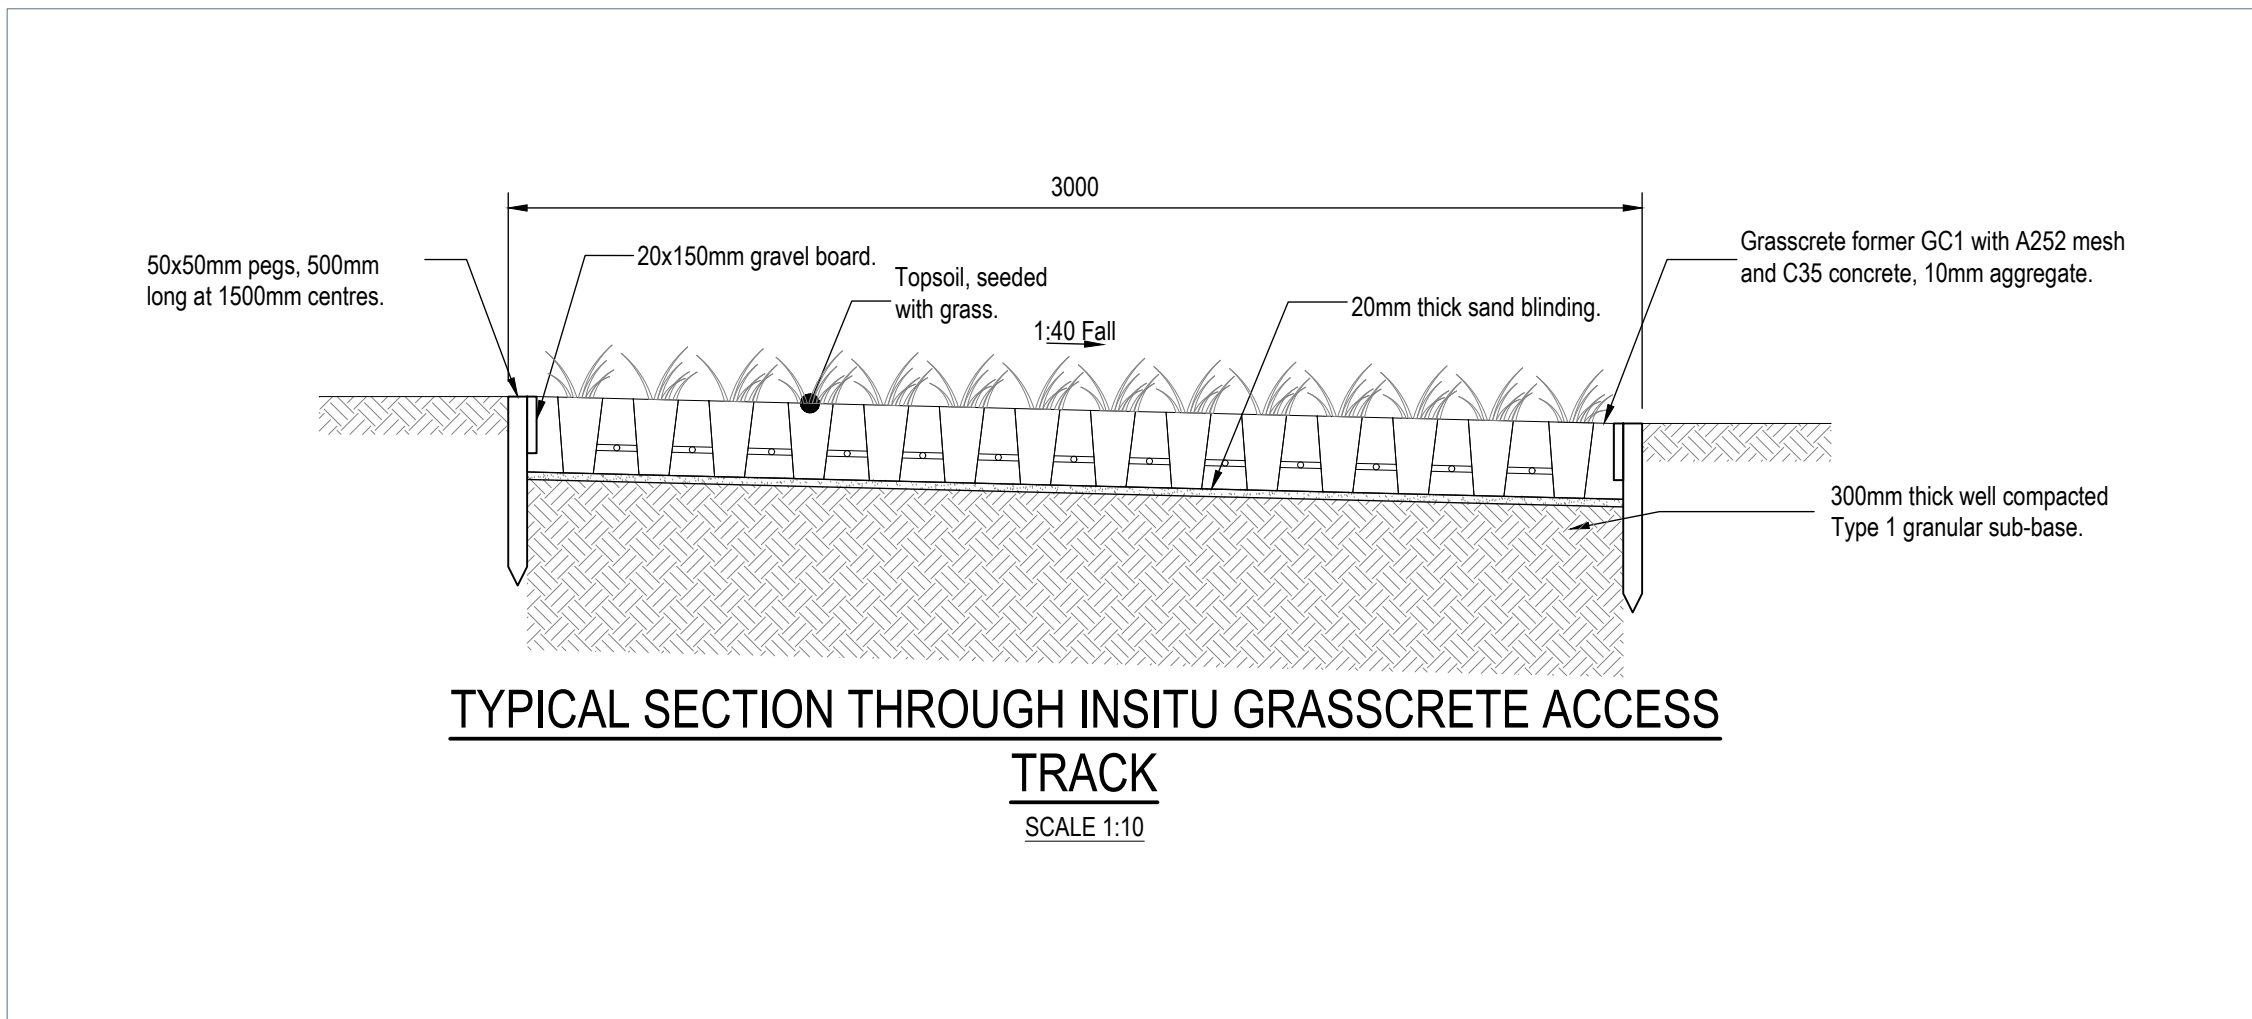

TYPICAL SECTION THROUGH INSITU GRASSCRETE ACCESS  
TRACK  
SCALE 1:10

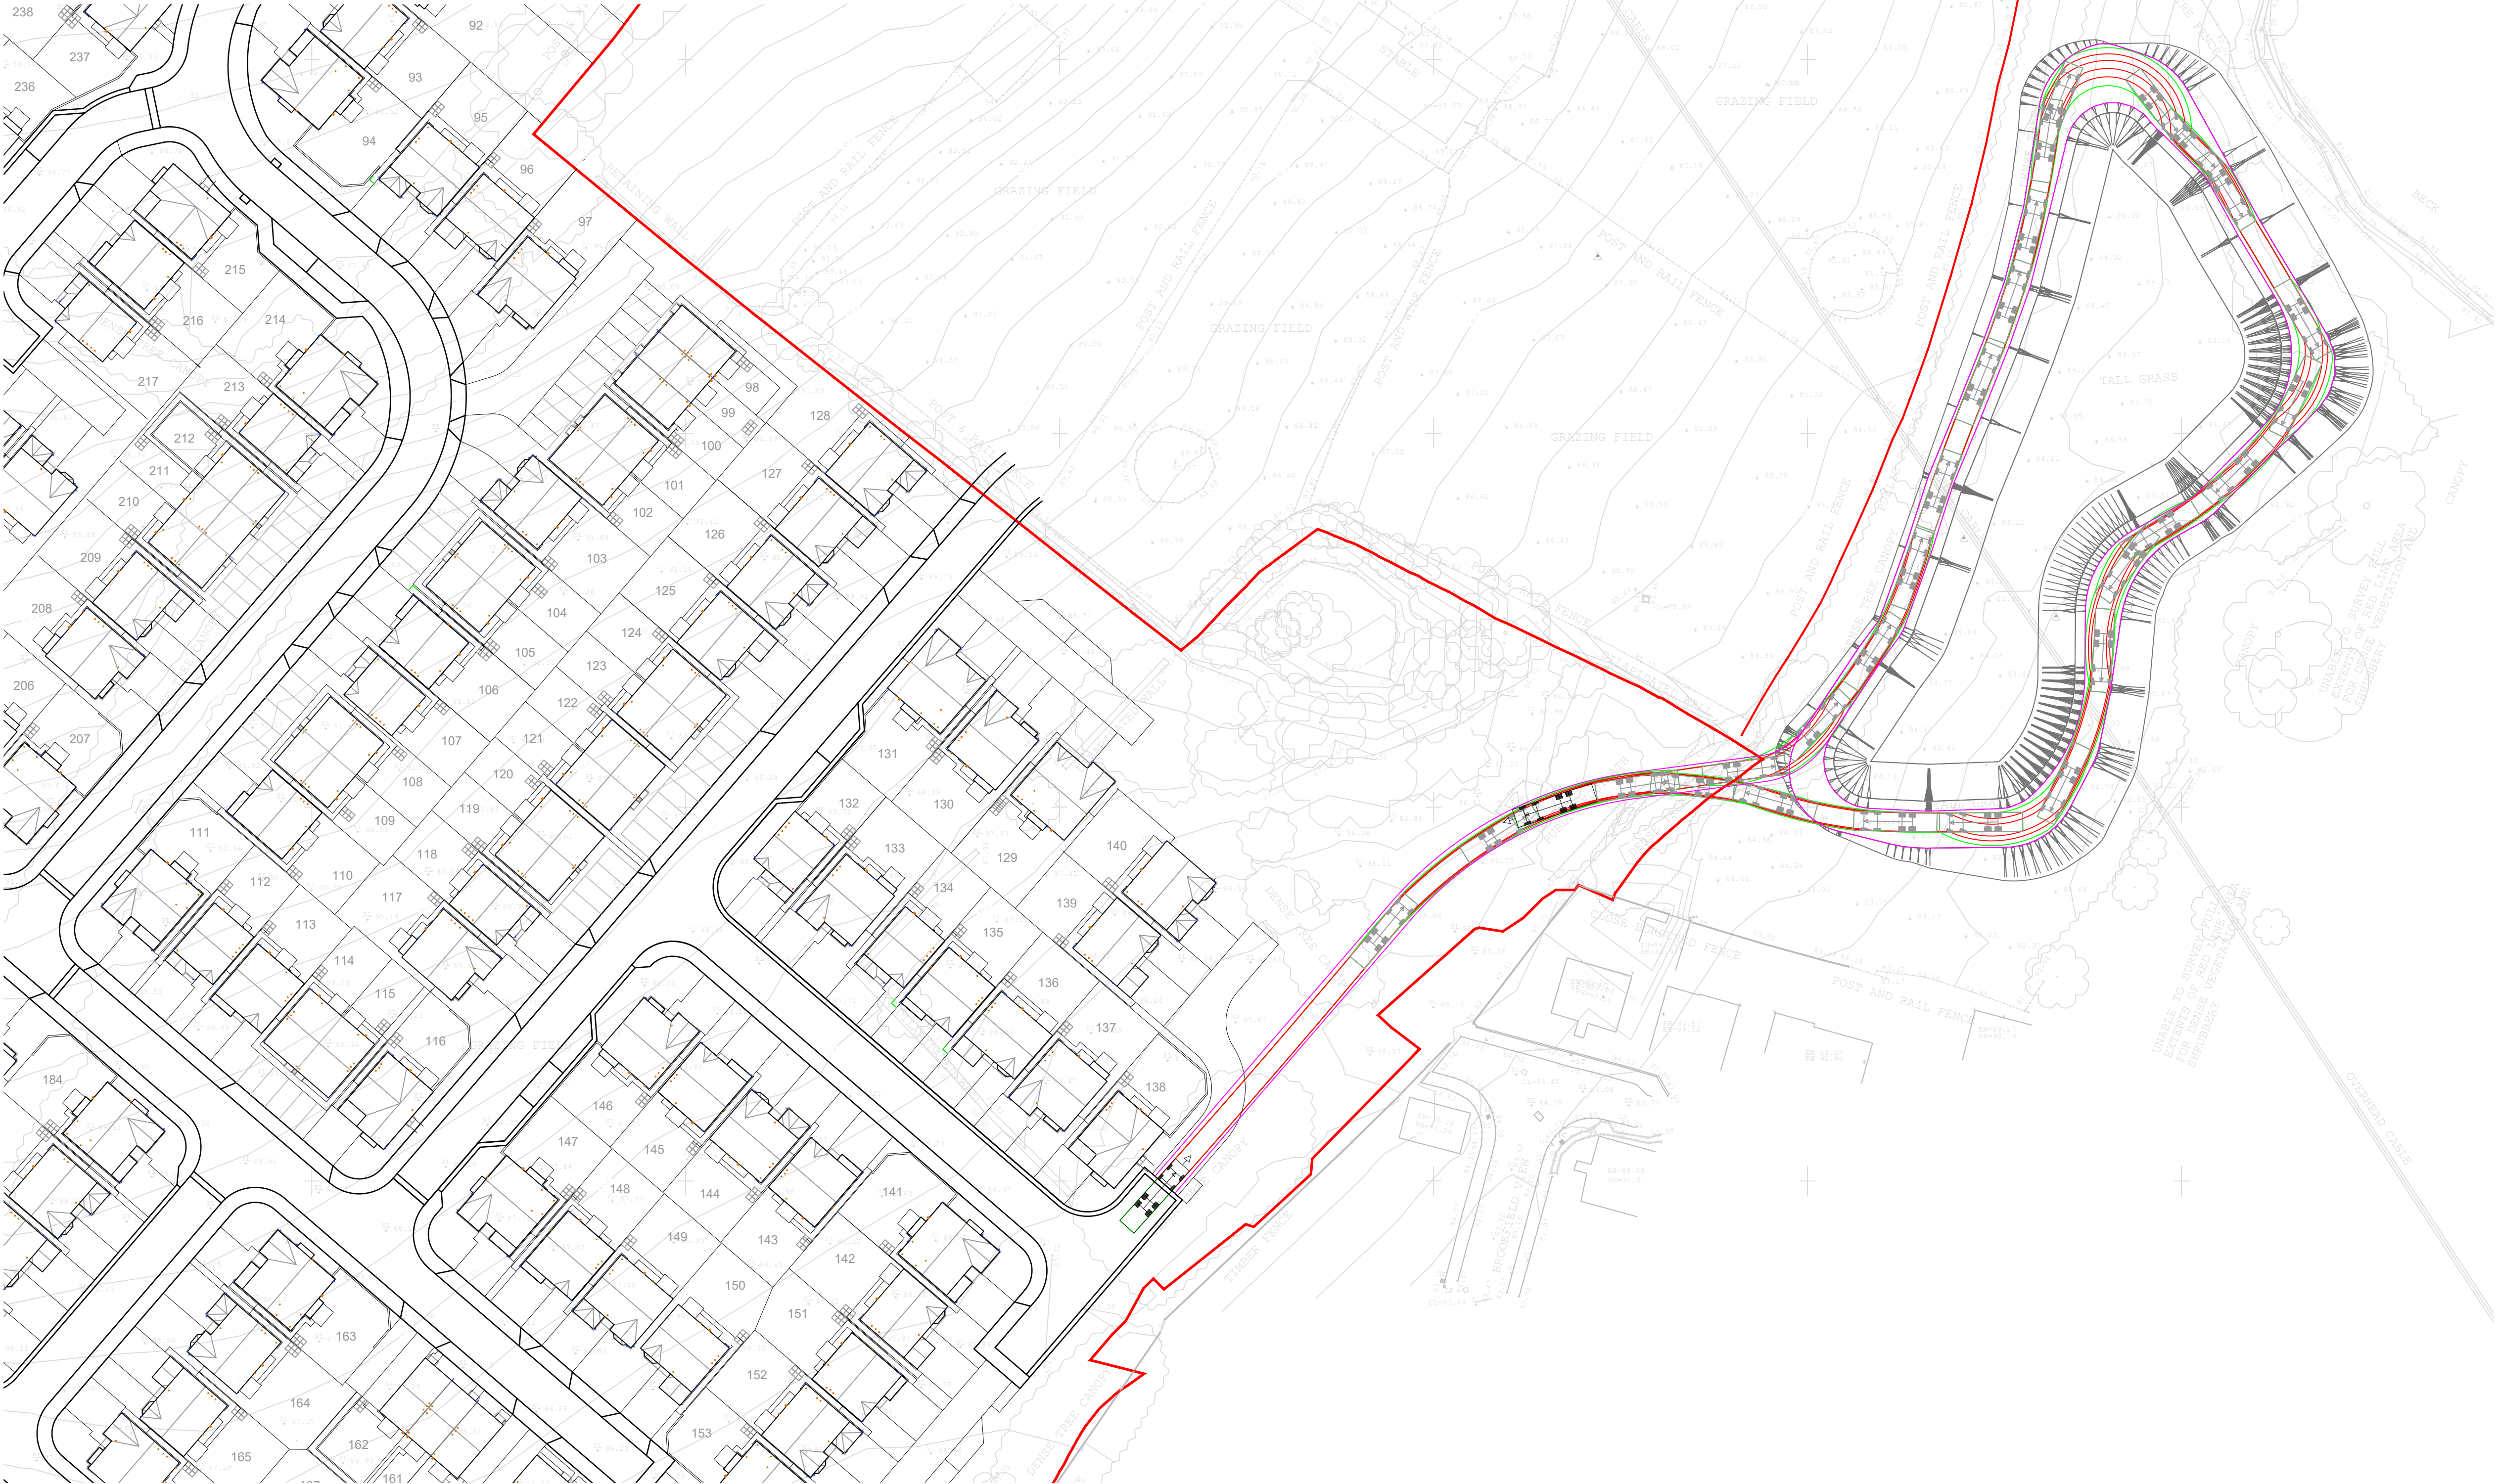

TRACKING LAYOUT  
SCALE 1:500

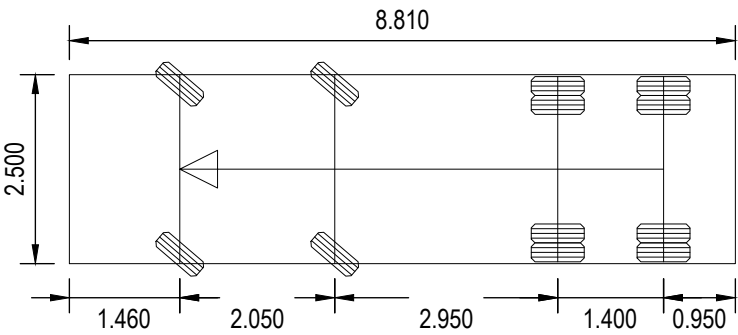

Vehicle name  
Overall length (m)  
Overall width (m)  
Maximum track width (m)  
Kerb to kerb radius (m)

DAF CF 8x4 Chassis  
8.810  
2.500  
2.450  
8.800

|     |              |     |     |          |
|-----|--------------|-----|-----|----------|
| P01 | First Issue. | GT  | TB  | 06.06.24 |
| REV | DESCRIPTION  | SIG | CHK | DATE     |

HARROW HOMES

MERCHANT FIELDS

VEHICLE TRACKING LAYOUT  
ATTENUATION BASIN



**Eastwood**  
CONSULTING ENGINEERS

St Andrew's House  
23 Kingfield Road  
Sheffield, S11 9AS

T: 0114 255 4554  
E: mail@eastwoodce.com  
eastwoodce.com

|                                       |             |         |              |        |
|---------------------------------------|-------------|---------|--------------|--------|
| ECE PROJECT No                        | SCALE AT A1 | STATUS  | SUITABLE FOR | REV    |
| 48867                                 | AS SHOWN S0 | Initial |              |        |
| DRAWING NUMBER                        |             |         |              | REV    |
| 48867 - ECE - XX - XX - DR - C - ATR2 |             |         |              | P01    |
| Project                               | Originator  | Zone    | Level        | Type   |
|                                       |             |         |              | Role   |
|                                       |             |         |              | Number |